
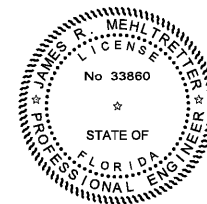
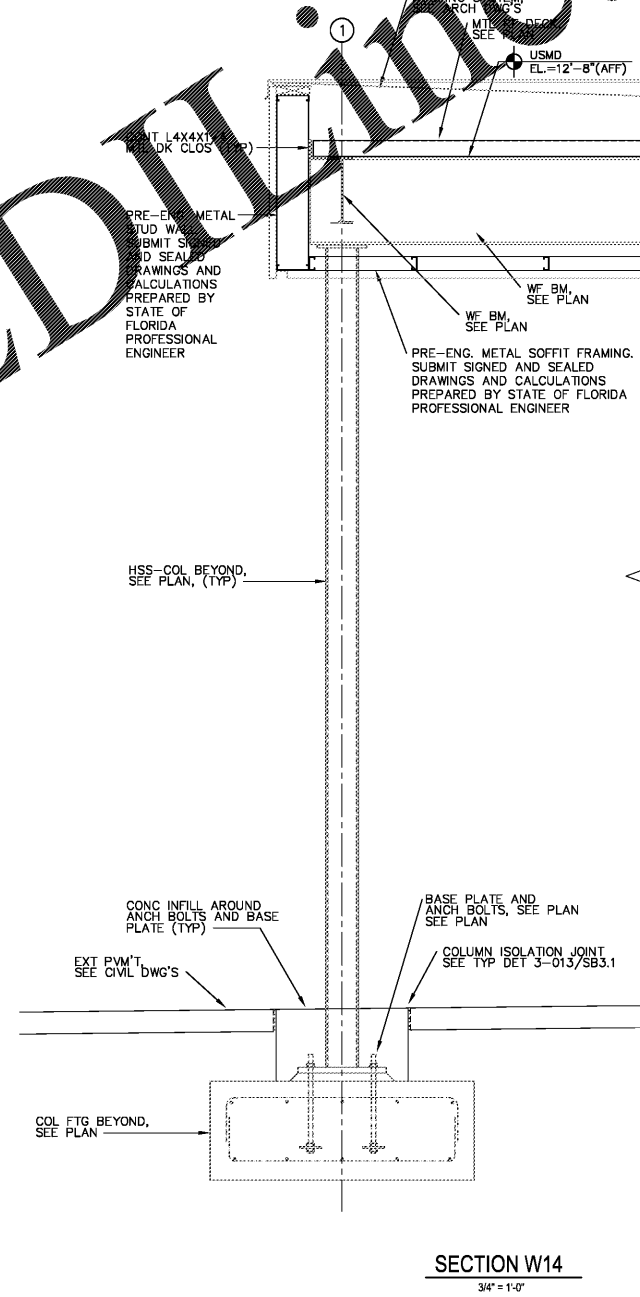
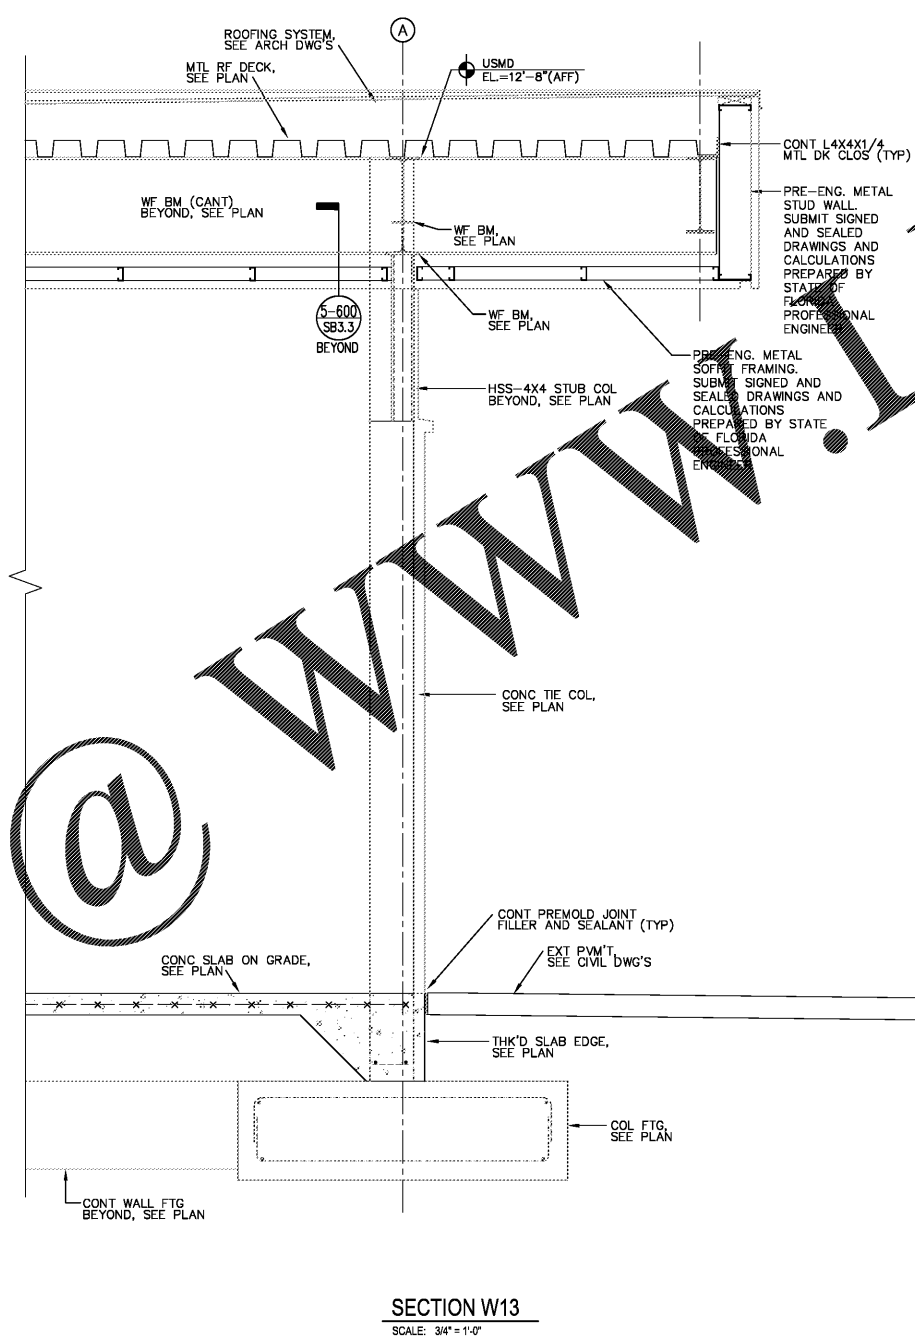


Order Plans

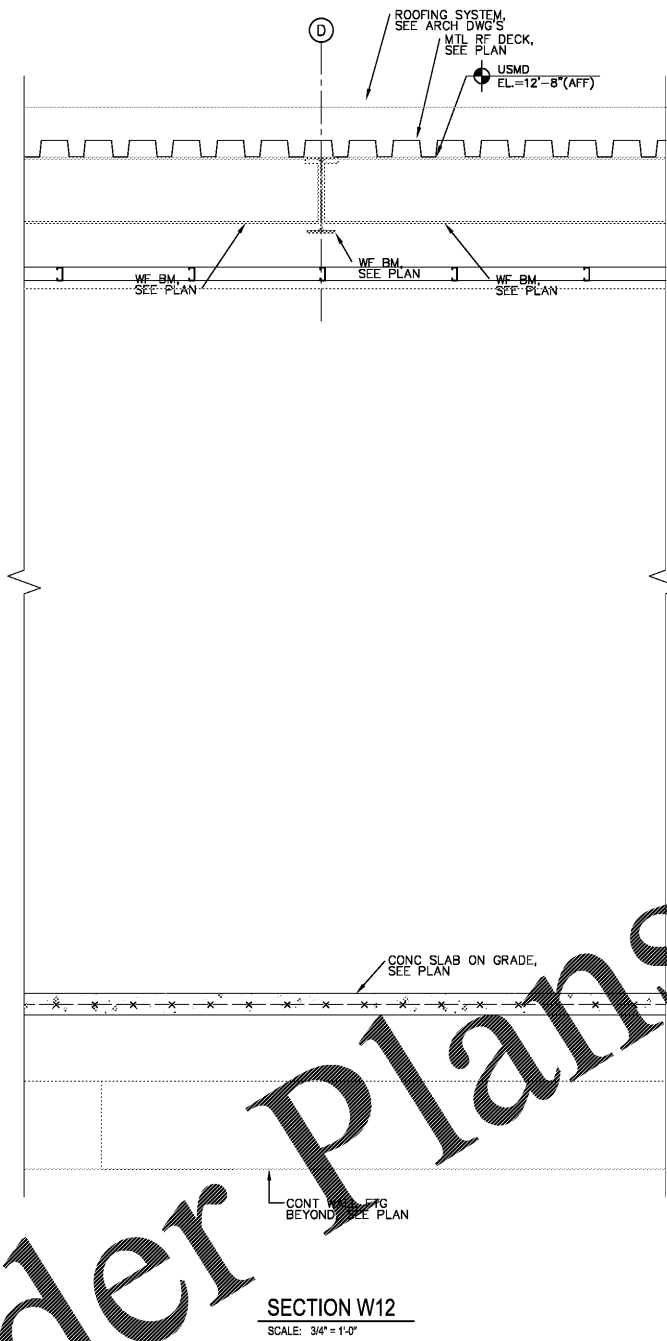

Digitally signed by JAMES R MEHLRETTER
DN:
OID.0.9.2342.19200300.100.1.1-A0109
8000000158F46F62F600000CB7,
CN=JAMES R MEHLRETTER,
O=IdenTrust ACES Unaffiliated
Individual, C=US
Date: 2017.12.15 12:46:38-05'00'


MASTER CONSULTING ENGINEERS, INC.
STRUCTURAL CONSULTANTS
5523 WEST CYPRESS ST., #200
TAMPA, FLORIDA 33607
813.287.3600 FAX 813.287.3622
www.mceingrs.com

Scale: AS SHOWN
Designed by: SL
Drawn by: JW
Checked by: JRM
Date: DECEMBER 2017
Project No. 48285014

SHEET
SB5.5

BUTLER PARK
AQUATIC CENTER
CITY OF NORTHPORT, FL

BATHHOUSE
BUILDING SECTIONS

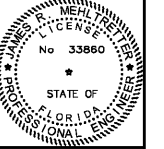

Kimley-Horn
2201 West Royal Lane, Suite 275, Irving, Texas 75063
P.O. Box 20000, Dallas, Texas 75220
FLORIDA REGISTERED ENGINEERING FIRM #890
FLORIDA REGISTERED LANDSCAPE ARCHITECTURE FIRM LC-C000219
© 2017 KIMLEY-HORN AND ASSOCIATES, INC.