

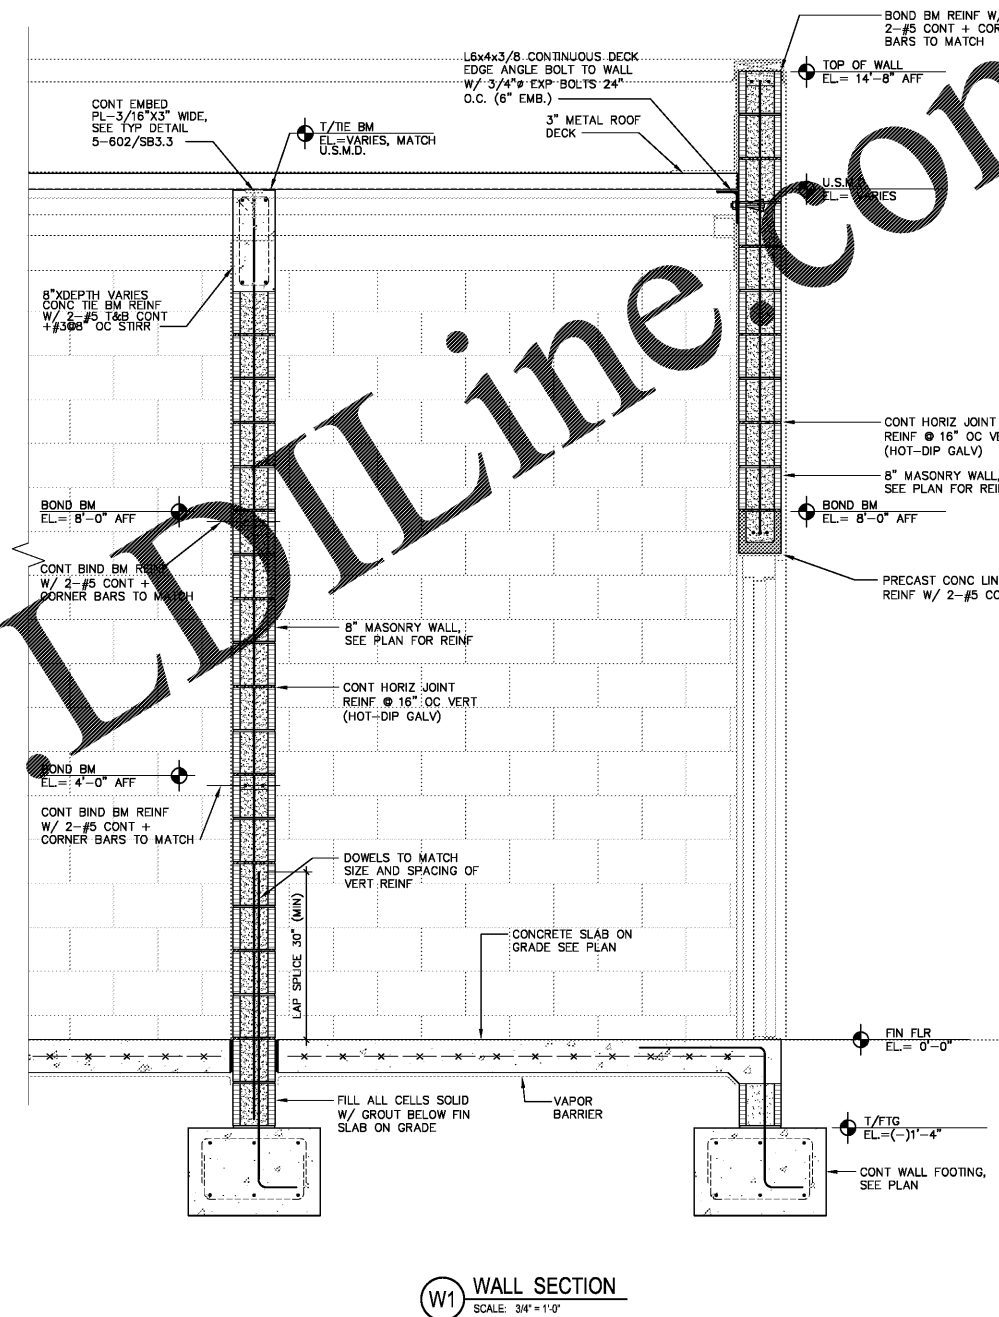


Order Plans

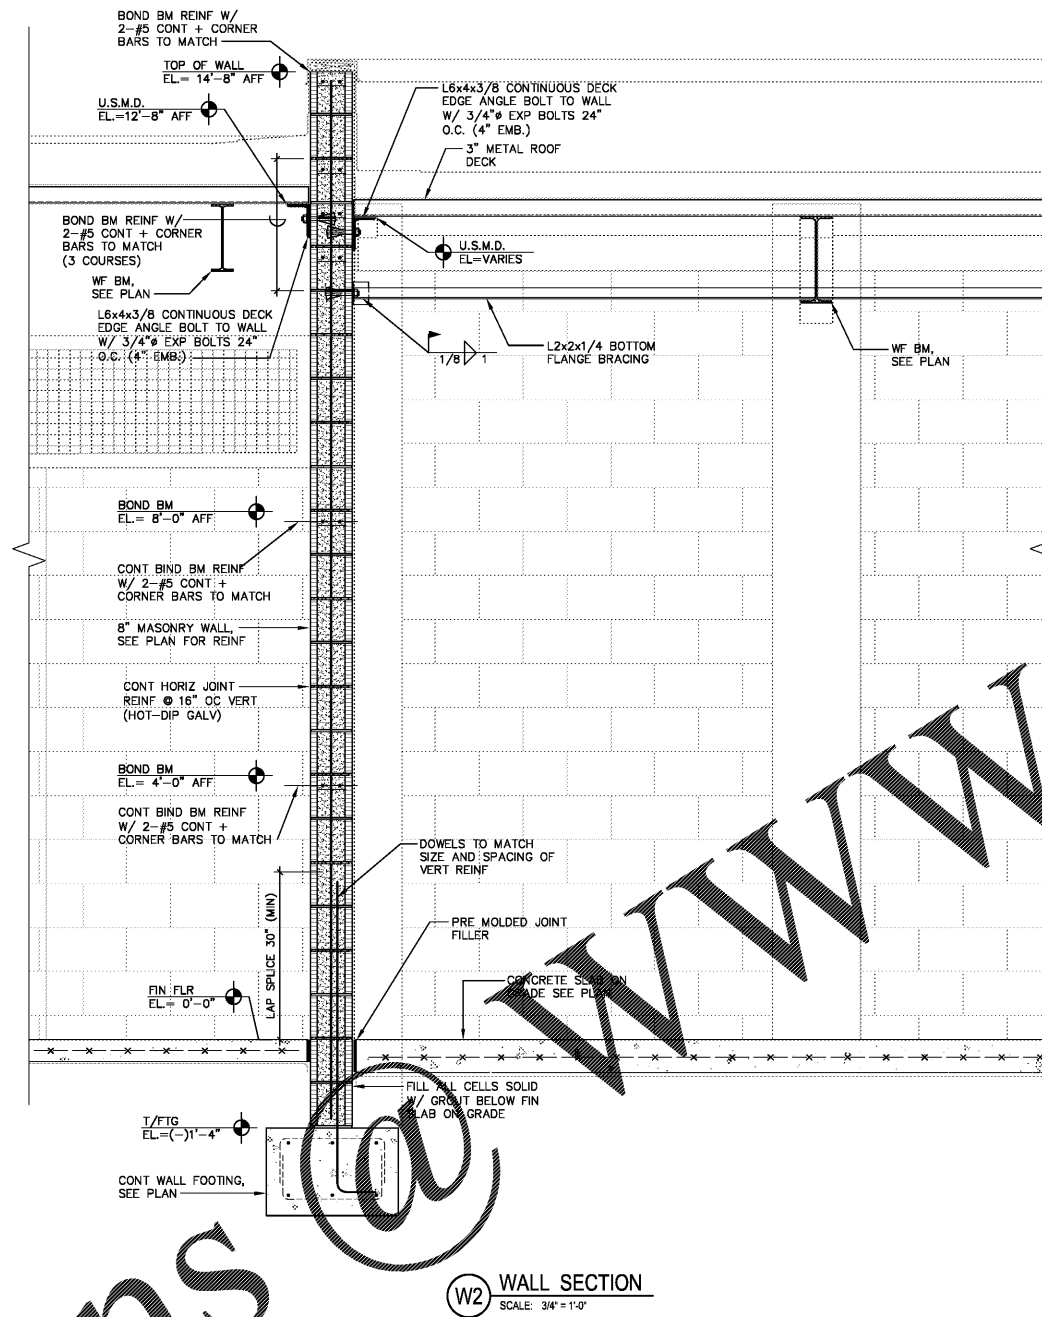

Kimley-Horn
2201 West Royal Lane, Suite 275, Irving, Texas 75063
PH: 972.421.2200
FLORIDA REGISTERED ENGINEERING FIRM REG. NO. 12560
FLORIDA REGISTERED LANDSCAPE ARCHITECTURE FIRM LC-0000219
© 2017 KIMLEY-HORN AND ASSOCIATES, INC.

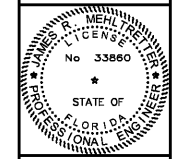

**BUTLER PARK
AQUATIC CENTER**
CITY OF NORTHPORT, FL

**FILTRATION BUILDING
SECTIONS**

Scale: AS SHOWN
Designed by: SL
Drawn by: JW
Checked by: JRM
Date: DECEMBER 2017
Project No. 48285014

SHEET
SF5.1

Digitally signed by JAMES R MEHLTRETTER
DN:
OID.0.9.2342.19200300.100.
1.1=A01098000000158F46F
62F600000CB7.CN=JAMES
R MEHLTRETTER,
O=IdenTrust ACES
Unaffiliated Individual, C=US
Date: 2017.12.15
12:28:14-05'00'

MASTER CONSULTING ENGINEERS, INC.
STRUCTURAL CONSULTANTS
5523 WEST CYPRESS ST., #200
TAMPA, FLORIDA 33607
813.287.3600 FAX 813.287.3622
www.mceengineers.com
THIS DRAWING AND ALL INFORMATION CONTAINED HEREIN IS THE SOLE PROPERTY OF MASTER CONSULTING ENGINEERS, INC. AND IS NOT TO BE REPRODUCED, COPIED, OR TRANSMITTED IN ANY FORM OR BY ANY MEANS, WITHOUT THE WRITTEN PERMISSION OF MASTER CONSULTING ENGINEERS, INC.
CA: 8426 PROJ. NO. 3104-056
© COPYRIGHT 2014

FL0000 Project:0104 Warehouse:JamesR3104-056 Butler Park North Purification/Filtration Building/SF5.1 TIRBU:RFS7 Area: 12/15/2017 9:53:56 AM John