


Order Plans @

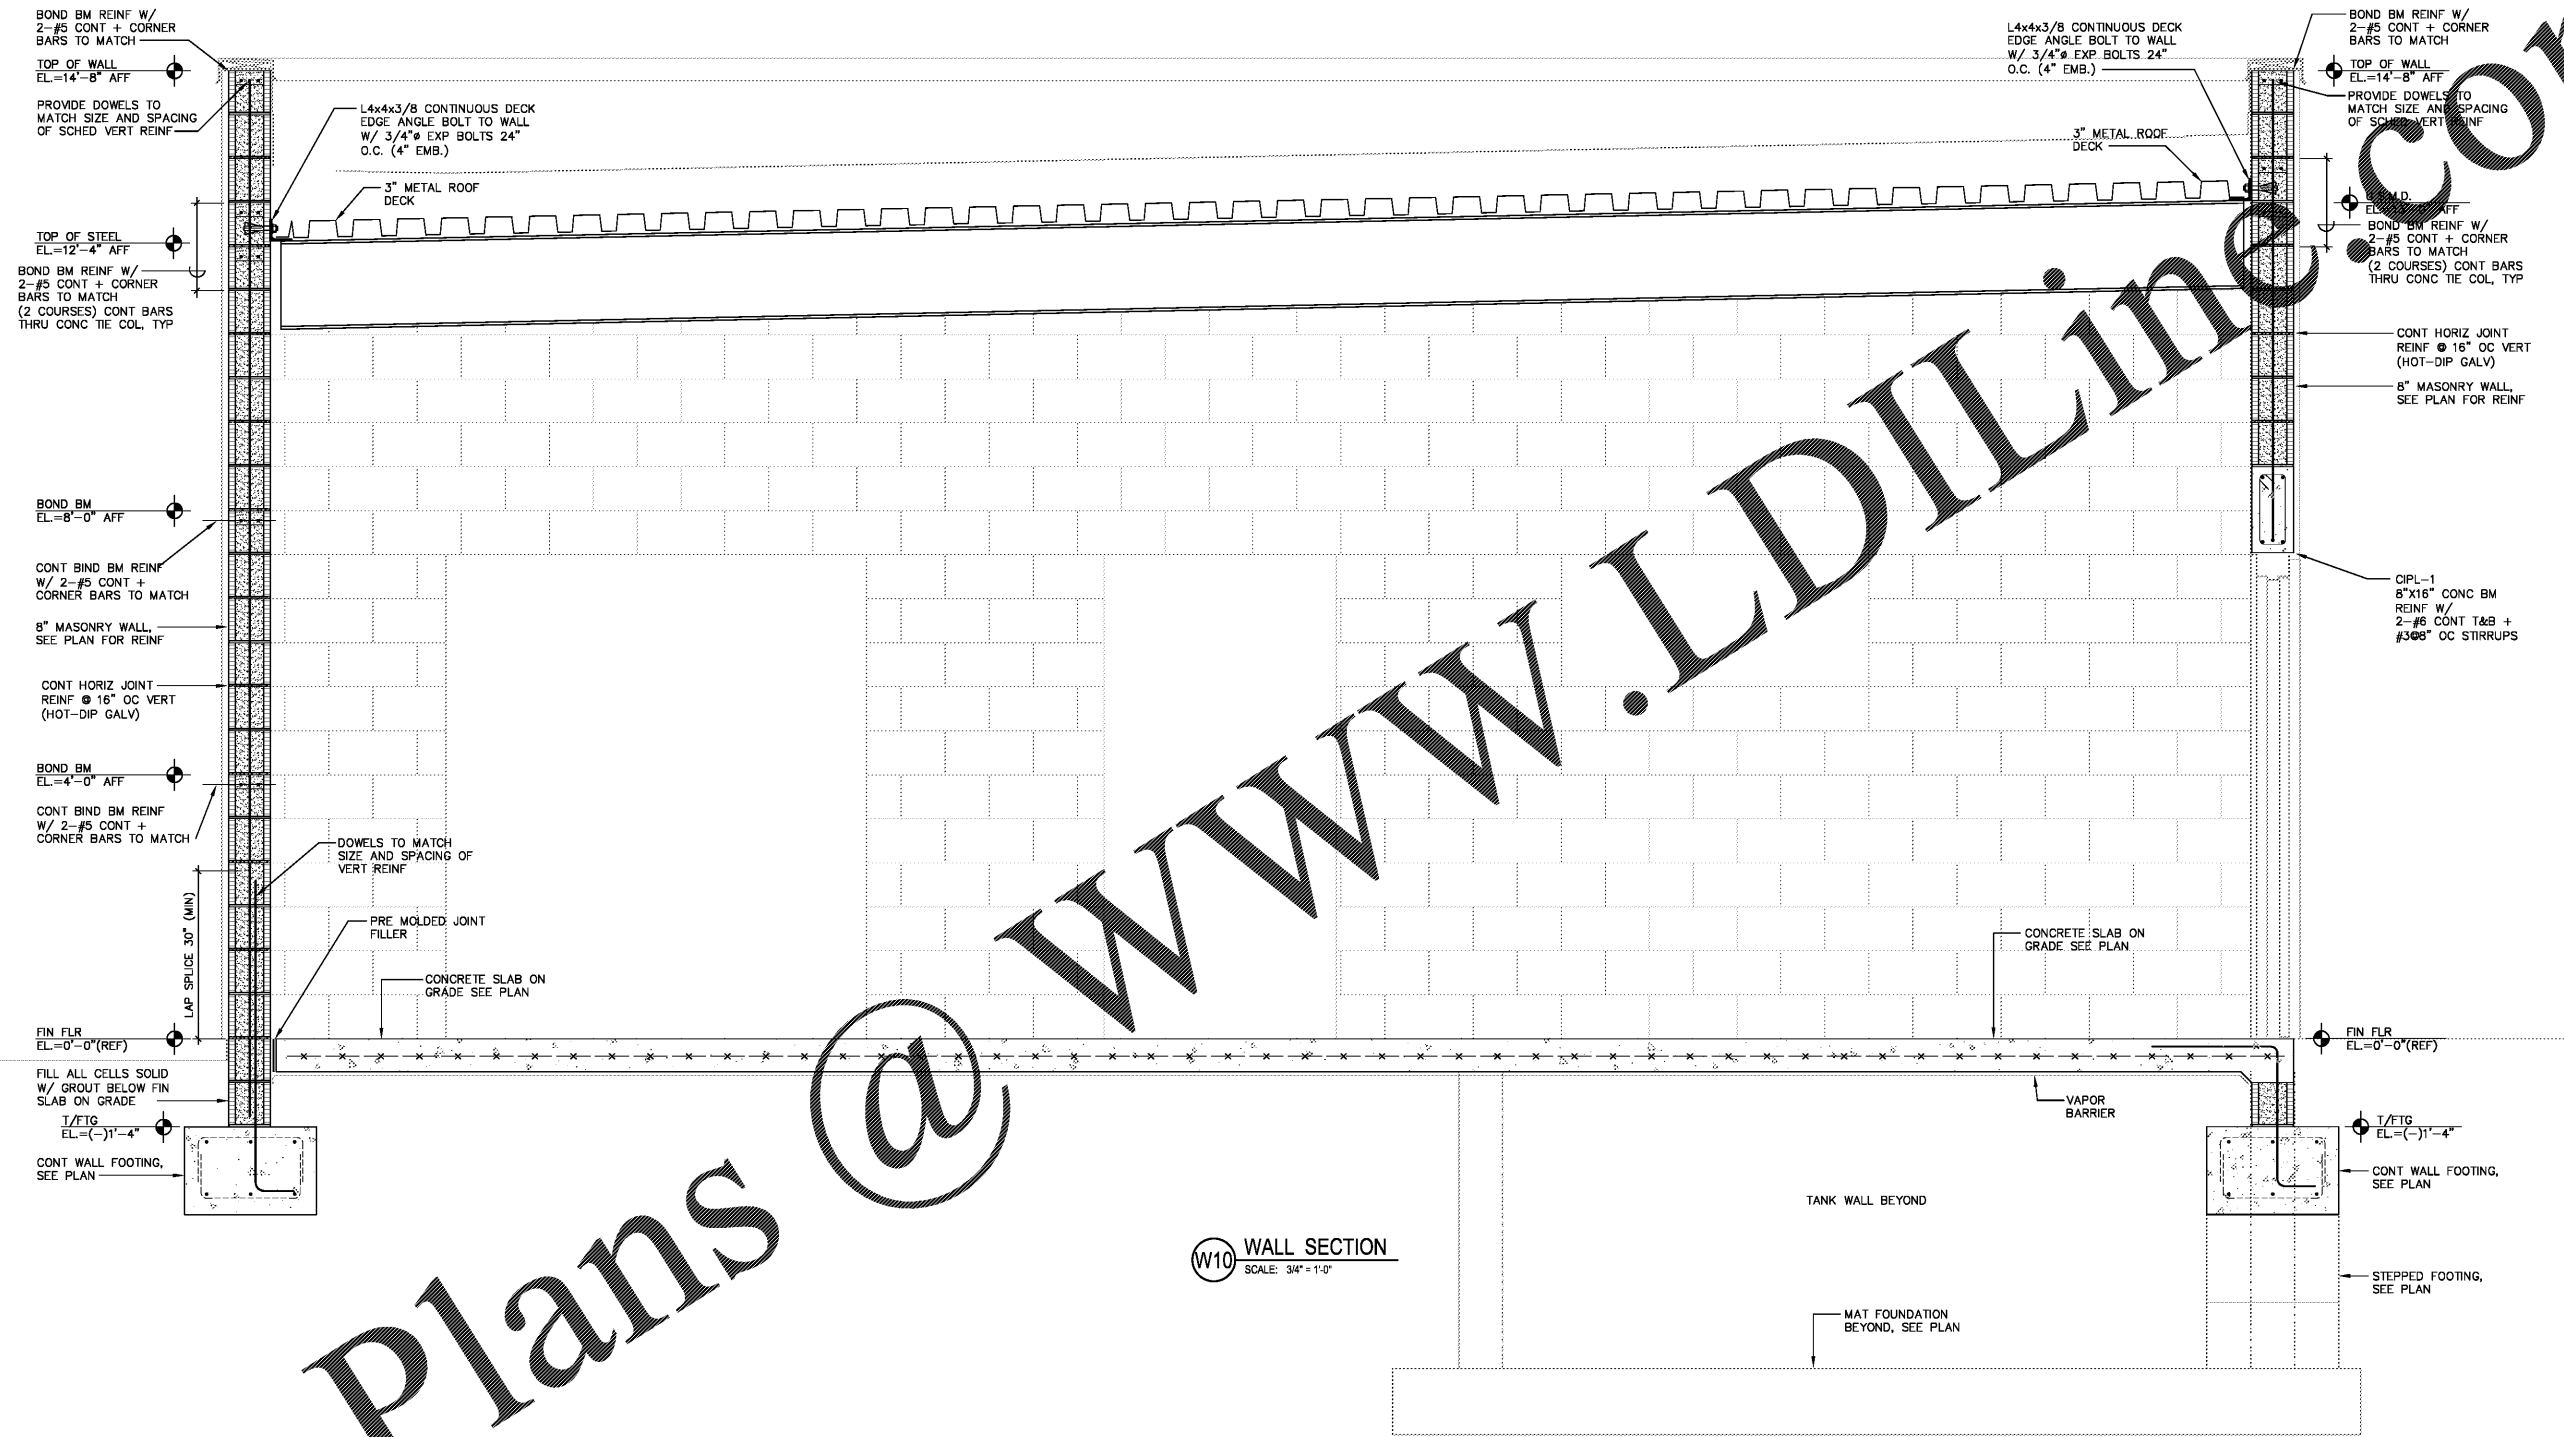

BOND BM REINF W/
2-#5 CONT + CORNER
BARS TO MATCH

TOP OF WALL
EL=14'-8" AFF

PROVIDE DOWELS TO
MATCH SIZE AND SPACING
OF SCHED VERT REINF

L4x4x3/8 CONTINUOUS DECK
EDGE ANGLE BOLT TO WALL
W/ 3/4" EXP BOLTS 24"
O.C. (4" EMB.)

3" METAL ROOF
DECK

TOP OF STEEL
EL=12'-4" AFF

BOND BM REINF W/
2-#5 CONT + CORNER
BARS TO MATCH
(2 COURSES) CONT BARS
THRU CONC TIE COL, TYP

BOND BM
EL=8'-0" AFF

CONT BIND BM REINF
W/ 2-#5 CONT +
CORNER BARS TO MATCH

8" MASONRY WALL
SEE PLAN FOR REINF

CONT HORIZ JOINT
REINF @ 16" OC VERT
(HOT-DIP GALV)

BOND BM
EL=4'-0" AFF

CONT BIND BM REINF
W/ 2-#5 CONT +
CORNER BARS TO MATCH

DOWELS TO MATCH
SIZE AND SPACING
OF VERT REINF

PRE MOLDED JOINT
FILLER

CONCRETE SLAB ON
GRADE SEE PLAN

LAP SPLICE 30" (MIN)

FIN FLR
EL=0'-0" (REF)

FILL ALL CELLS SOLID
W/ GROUT BELOW FIN
SLAB ON GRADE

T/FTG
EL=(-)1'-4"

CONT WALL FOOTING,
SEE PLAN

L4x4x3/8 CONTINUOUS DECK
EDGE ANGLE BOLT TO WALL
W/ 3/4" EXP BOLTS 24"
O.C. (4" EMB.)

3" METAL ROOF
DECK

BOND BM REINF W/
2-#5 CONT + CORNER
BARS TO MATCH

TOP OF WALL
EL=14'-8" AFF

PROVIDE DOWELS TO
MATCH SIZE AND SPACING
OF SCHED VERT REINF

EL=12'-4" AFF

BOND BM REINF W/
2-#5 CONT + CORNER
BARS TO MATCH
(2 COURSES) CONT BARS
THRU CONC TIE COL, TYP

CONT HORIZ JOINT
REINF @ 16" OC VERT
(HOT-DIP GALV)

8" MASONRY WALL
SEE PLAN FOR REINF

CONCRETE SLAB ON
GRADE SEE PLAN

VAPOR
BARRIER


FIN FLR
EL=0'-0" (REF)

T/FTG
EL=(-)1'-4"

CONT WALL FOOTING,
SEE PLAN

STEPPED FOOTING,
SEE PLAN

CIPL-1
8"x16" CONC BM
REINF W/
2-#5 CONT T&B +
#3@6" OC STIRRUPS

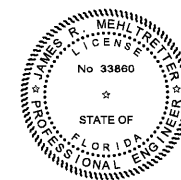

Digitally signed by JAMES R
MEHLRETTER
DN:
OID.0.9.2342.19200300.100.1
.1=A0109800000158F46F62
F60000CB7,CN=JAMES R
MEHLRETTER,
O=IdenTrust ACES
Unaffiliated Individual, C=US
Date: 2017.12.15
12:31:26-05'00'

MASTER CONSULTING ENGINEERS, INC.
STRUCTURAL CONSULTANTS
5523 WEST CYPRESS ST., #200
TAMPA, FLORIDA 33607
813.287.3600 FAX: 813.287.3622
www.mceengineers.com

Scale: AS SHOWN

Designed by: SL
Drawn by: JW
Checked by: JRM
Date: DECEMBER 2017
Project No. 48285014

SHEET
SF5.7

FILTRATION BUILDING
SECTIONS

BUTLER PARK
AQUATIC CENTER
CITY OF NORTHPORT, FL



Kimley-Horn
2201 West Royal Lane, Suite 275, Irving, Texas 75063
PH: 972.421.2200
FLORIDA REGISTERED ENGINEERING FIRM REG
FLORIDA REGISTERED LANDSCAPE ARCHITECTURE FIRM LC-0000219
© 2017 KIMLEY-HORN AND ASSOCIATES, INC.