
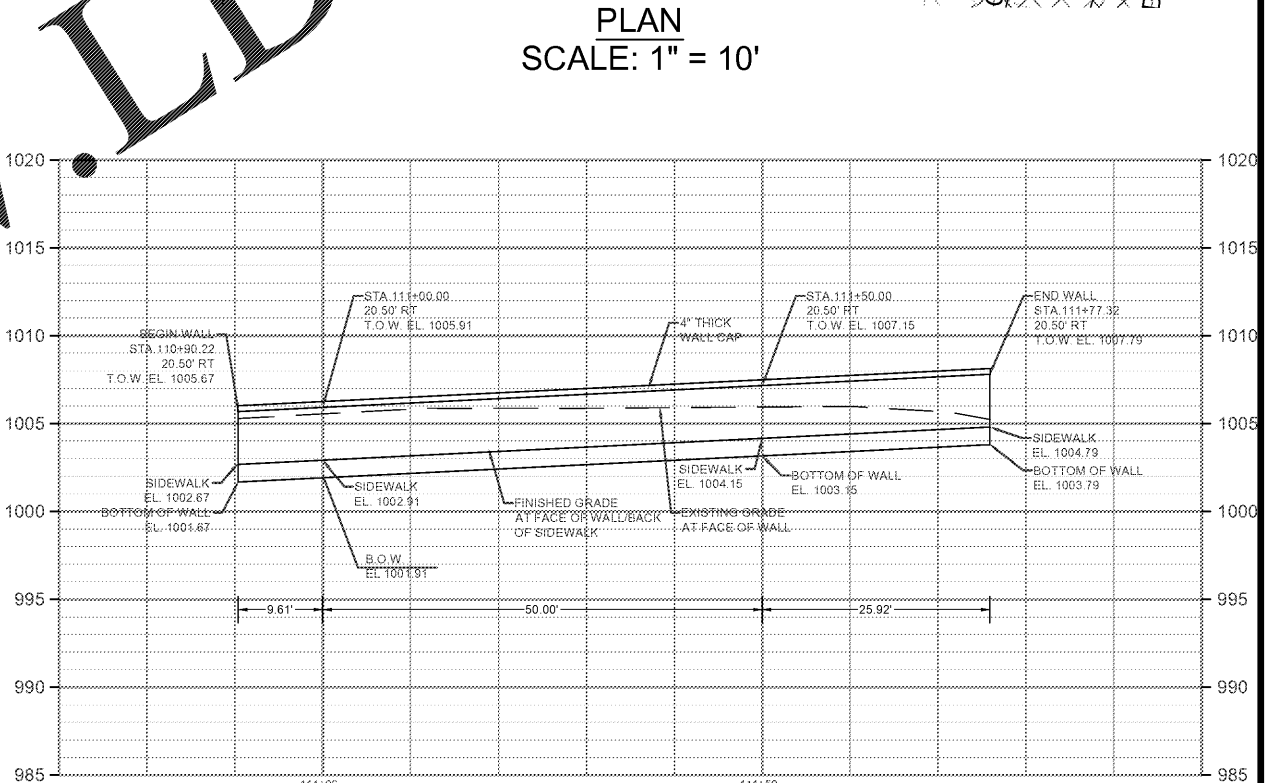
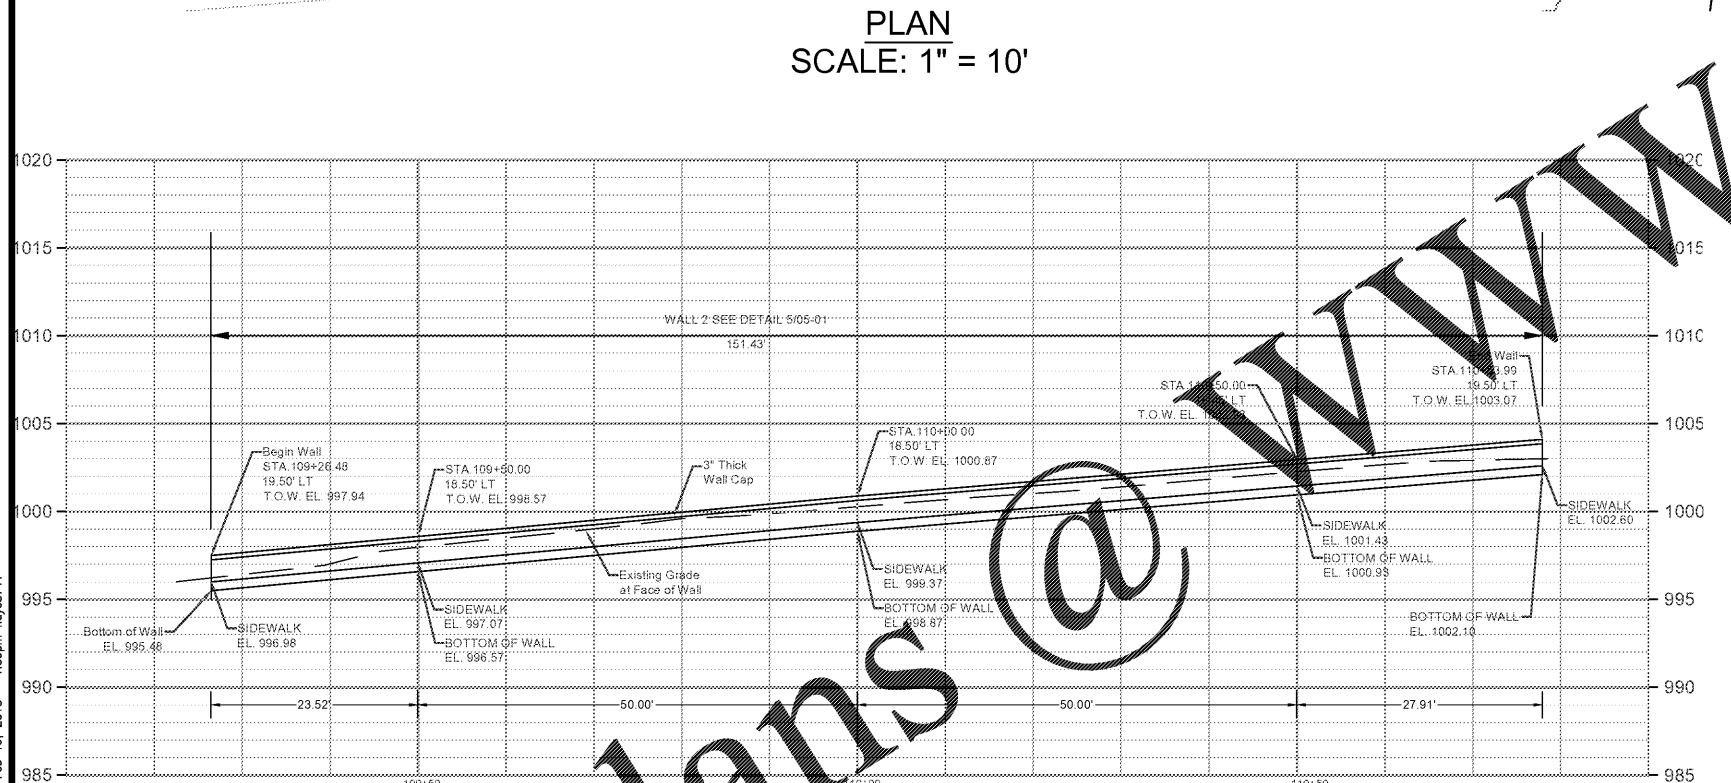
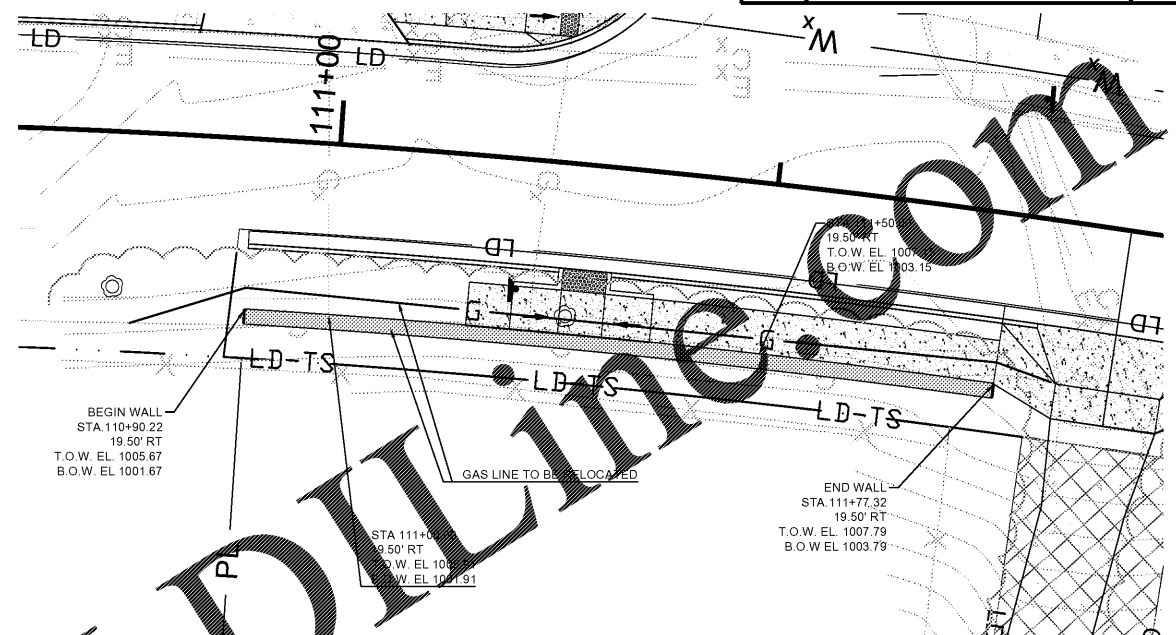


ST	PROJECT NUMBER	SHEET NO.	TOTAL SHEETS
GA.	T.O. 16-024	43	68

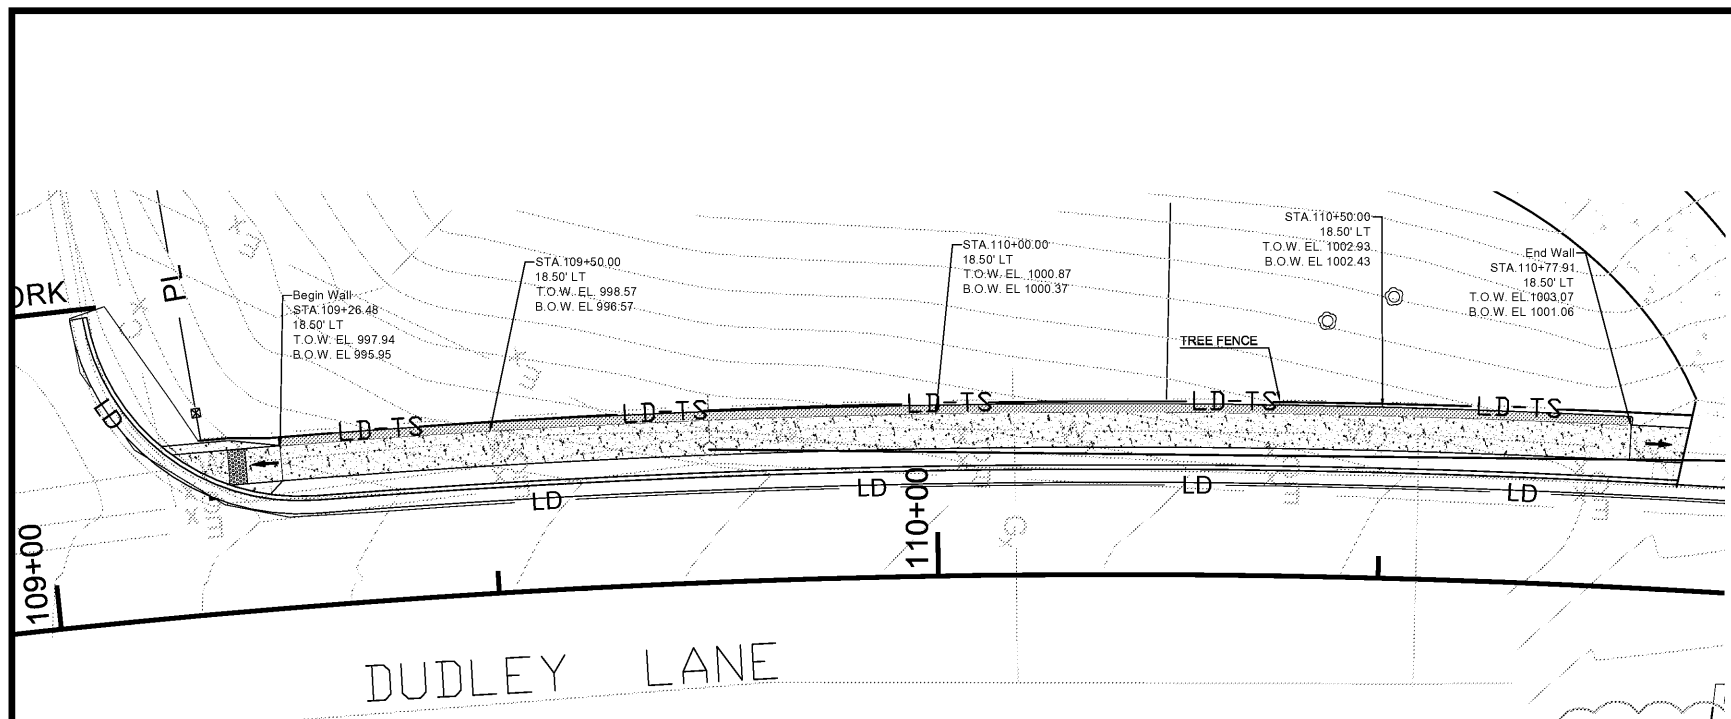

PROFILE WALL 2  
HORIZONTAL SCALE: 1" = 10'  
VERTICAL SCALE: 1" = 5'

PROFILE WALL 3  
HORIZONTAL SCALE: 1" = 10'  
VERTICAL SCALE: 1" = 5'

- NOTES:
- MINIMUM OF 1' BURIED BETWEEN BOTTOM OF WALL AND PROPOSED OR EXISTING GRADE.
  - REFER TO DETAIL 5/40-01 FOR RUBBLE MASONRY GRAVITY WALL DETAIL.


M:\COSS - Task Order 16-024 - Dudley Lane Sidewalk Project\CAD\31 WALL ENVELOPES.dwg Feb 19, 2018 - 1:36pm hoye8741

PROPERTY AND EXISTING R/W LINE  
 REQUIRED R/W LINE  
 CONSTRUCTION LIMIT  
 EASEMENT FOR CONSTRUCTION  
 & MAINTENANCE OF SLOPES  
 EASEMENT FOR CONSTR OF DRIVES  
 HISTORICAL PARCEL  
 BEGIN LIMIT OF ACCESS  
 END LIMIT OF ACCESS  
 EXIST. LIMIT OF ACCESS  
 REQ'D R/W & LIMIT OF ACCESS

**ATKINS**  
 1600 RIVEREDGE PARKWAY, NW  
 SUITE 700  
 ATLANTA, GEORGIA 30328  
 770-933-0280

**SANDY SPRINGS**  
 GEORGIA

**ATKINS**  
 JOB NO. 100051166  
 DRAWN RTD  
 DESIGNED JDB  
 CHECKED JDB  
 QC

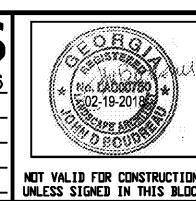

DATE	REVISIONS

CITY OF SANDY SPRINGS  
 PUBLIC WORKS  
**RETAINING WALL**  
 ENVELOPE NO. 2 & 3  
 DUDLEY LANE SIDEWALK  
 PROJECT (T.O. 16-024)

DRAWING NO.  
31-02