


STATE	PROJECT NUMBER	SHEET NO.	TOTAL SHEETS
GA.	T.O. 16-024	30	43

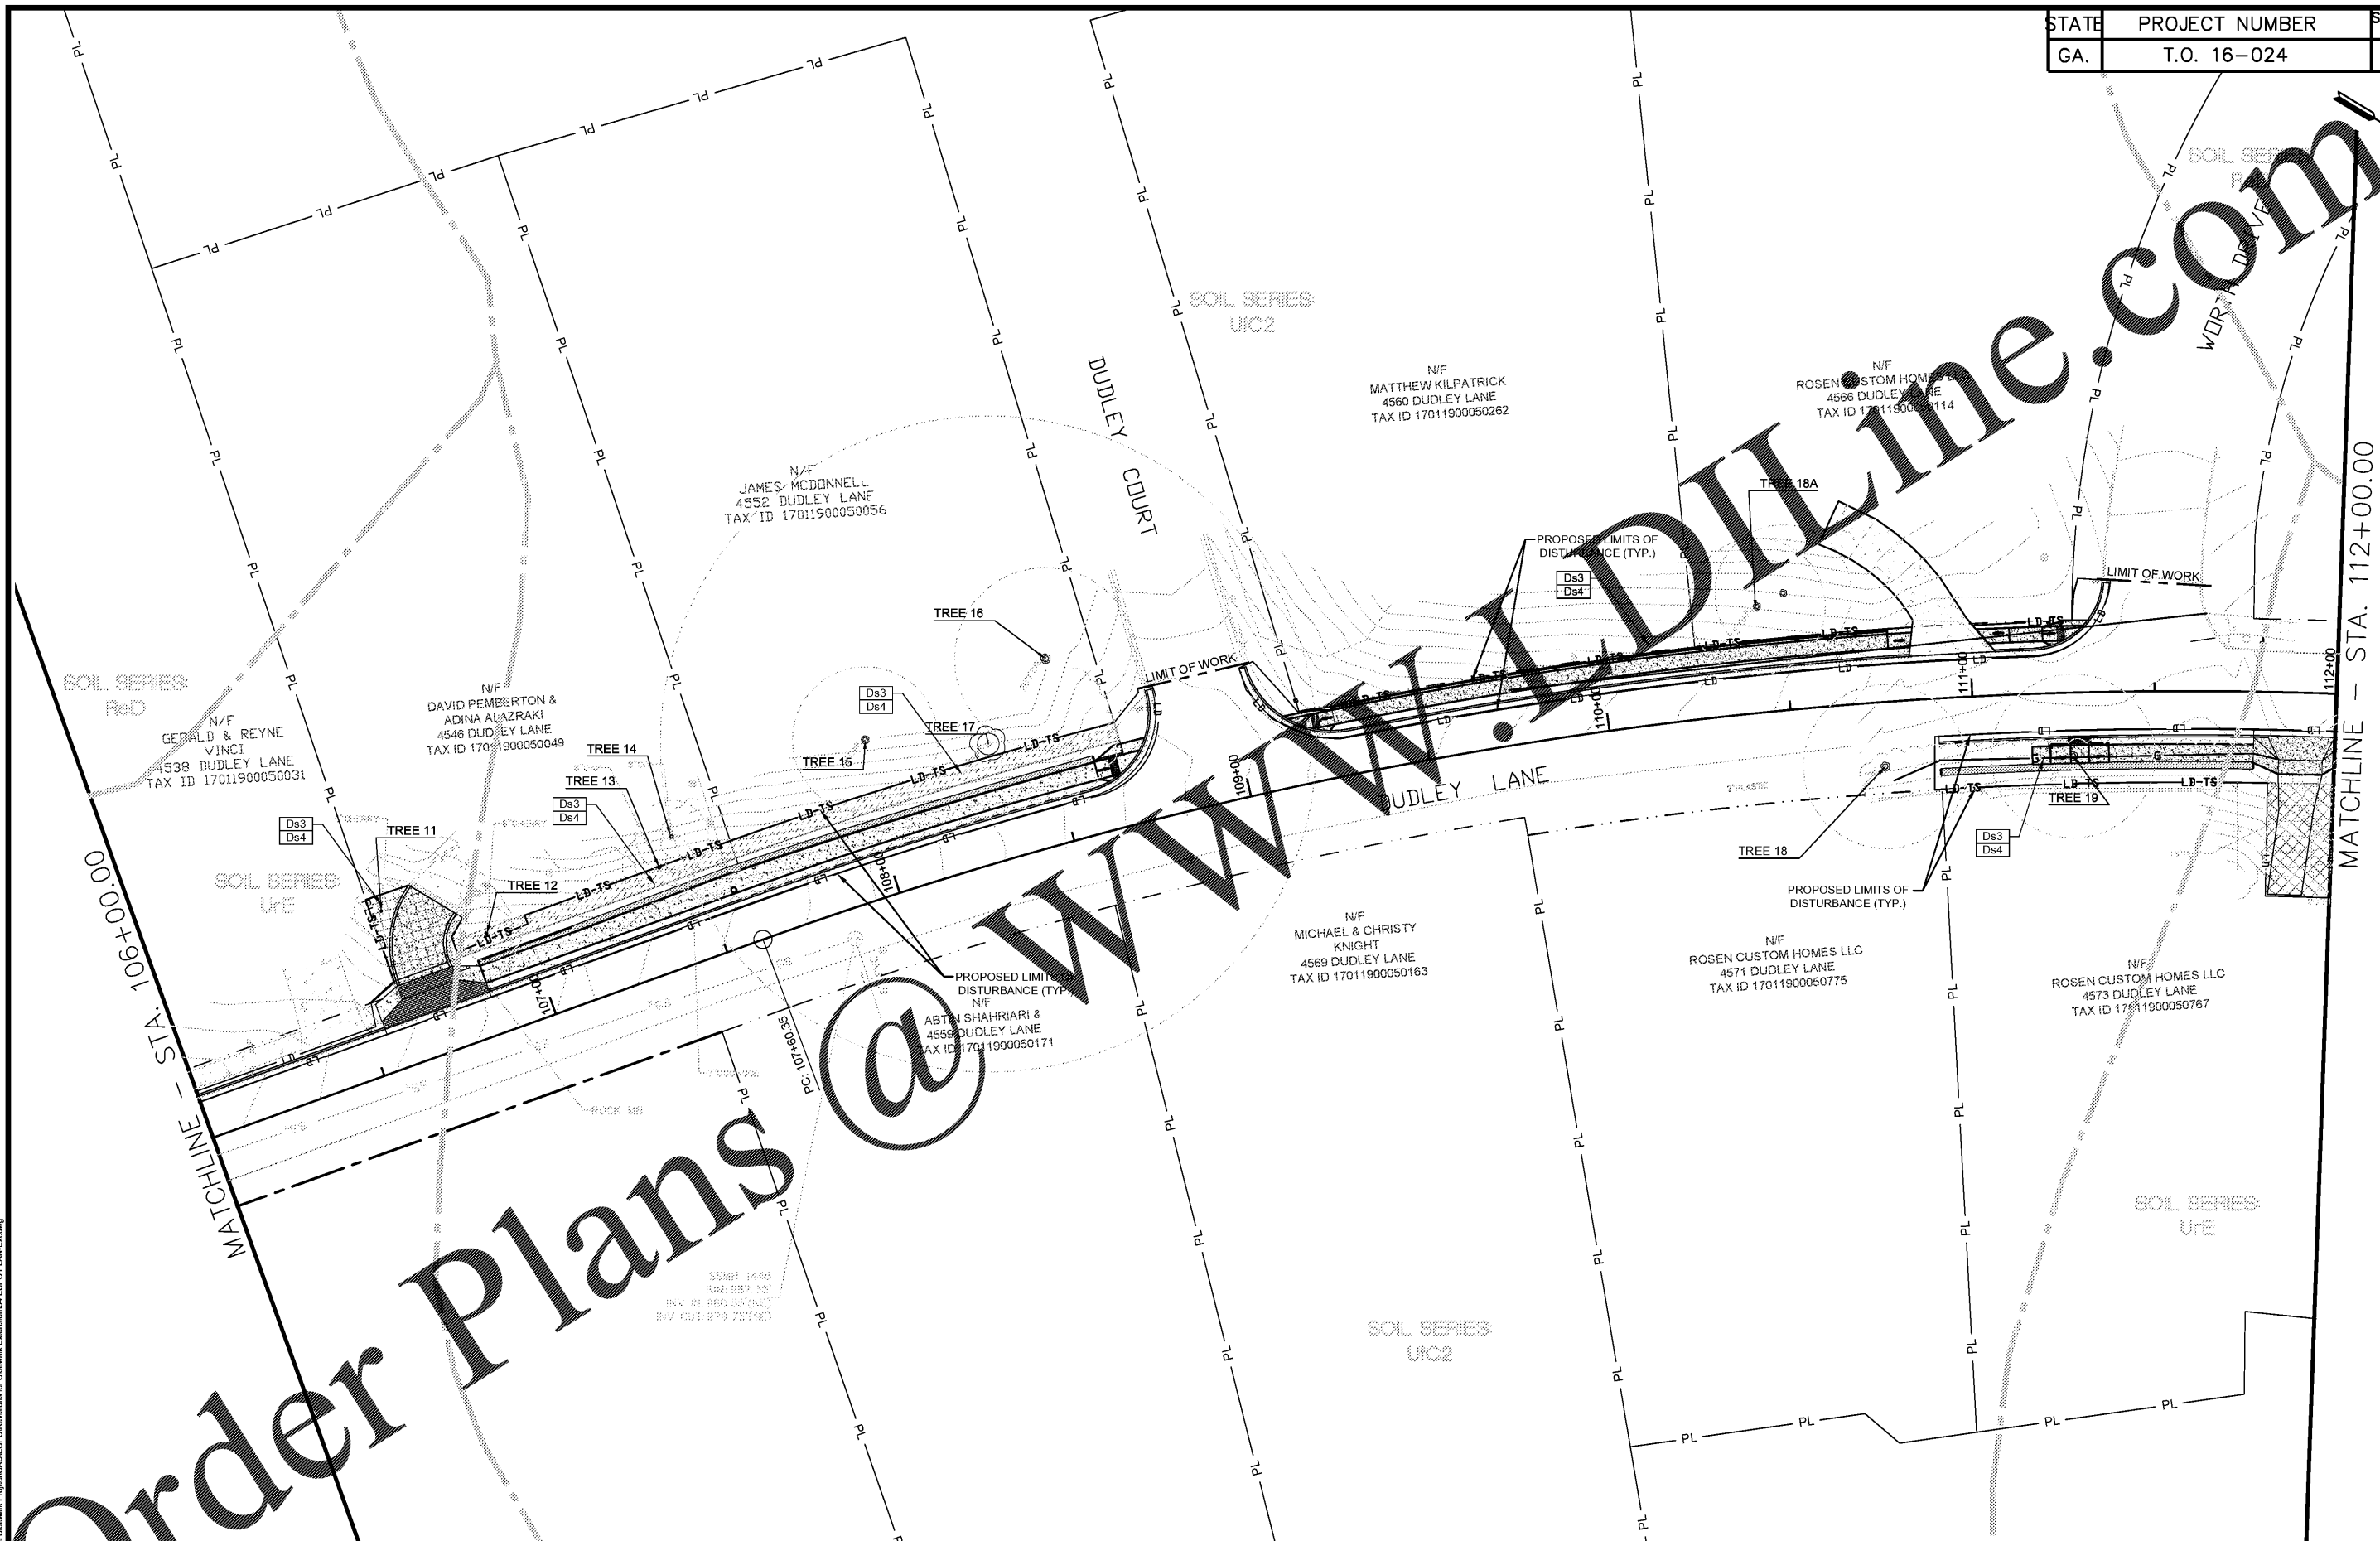


Feb 19, 2018 - 12:00pm
 M:\CROSS - Task Order 16-024 - Dudley Lane Sidewalk Project\CADD\ESPC\Revisions for Sidewalk Extension\16-024-ESPC-PLAN-Ext.dwg

ATKINS
 1600 RIVEREDGE PARKWAY, NW
 SUITE 700
 ATLANTA, GEORGIA 30328
 770-933-0280

PROPERTY AND EXISTING R/W LINE	
REQUIRED R/W LINE	
CONSTRUCTION LIMITS	
EASEMENT FOR CONSTRUCTION & MAINTENANCE OF SLOPES	
EASEMENT FOR CONSTR. OF SLOPES	
EASEMENT FOR CONSTR. OF DRIVES	
HISTORICAL PARCEL	
BEGIN LIMIT OF ACCESS	
END LIMIT OF ACCESS	
EXIST. LIMIT OF ACCESS	
BEVDL R/W & LIMIT OF ACCESS	

SANDY SPRINGS
 GEORGIA

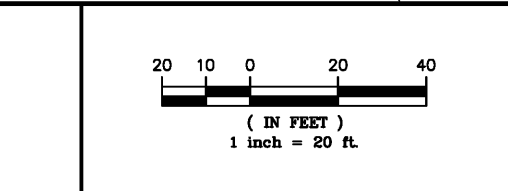

JOB NO. 00625500
 DRAWN **KMM**
 DESIGNED **KMM**
 CHECKED **JDB**
 QC **JDB**



DATE	REVISIONS

CITY OF SANDY SPRINGS
 PUBLIC WORKS
 BMP LOCATION DETAILS
 PHASE III
 DUDLEY LANE SIDEWALK
 PROJECT (T.O. 16-024)

DRAWING NO. 54-16