


EQUIPMENT KEYNOTES

Key Value	Keynote Text
K1.1	WALL BACKING BY G.C.

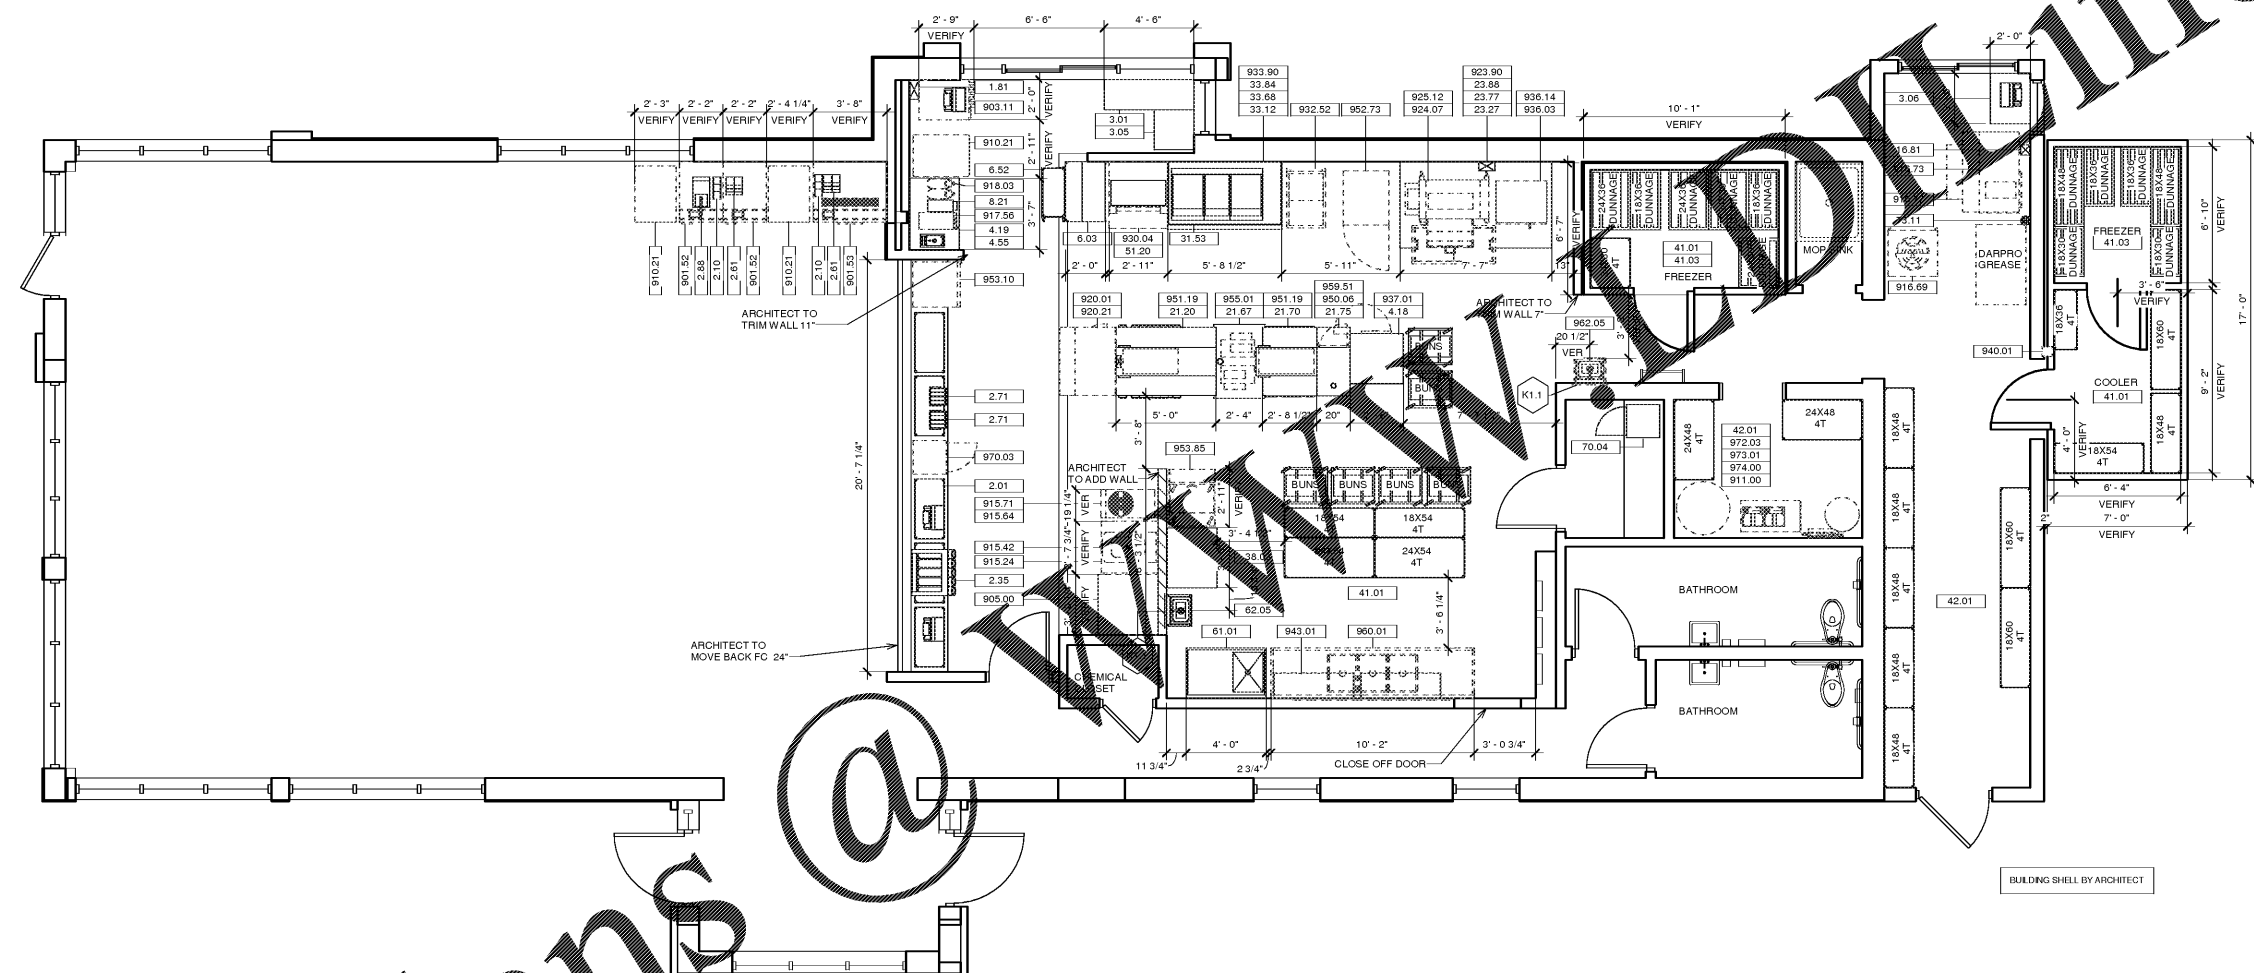

1 KES Equipment Plan
1/4" = 1'-0"

DRAWING NOTES
 1. THIS DRAWING REFLECTS THE EQUIPMENT ORDERED AS OF THE DATE SHOWN. ADDITIONS OR DELETIONS MAY BE MADE TO THE ORDER, AND THESE CHANGES MAY NOT BE REFLECTED IN THIS DRAWING. PLEASE CONTACT FRANKIE, INC. TO ADDRESS ANY QUESTIONS OR TO CONFIRM YOUR ORDER.
 2. ANY DEVIATIONS FROM THESE PLANS, FOR ANY REASON, SHALL BE DONE WITHOUT PRIOR WRITTEN NOTIFICATION TO FRANKIE FOODSERVICE SYSTEMS, INC. FRANKIE FOODSERVICE SYSTEMS, INC. SHALL NOT BE HELD RESPONSIBLE FOR DEVIATIONS, CHANGES, ADDITIONS OR DELETIONS NOT REVIEWED AND APPROVED IN ADVANCE BY A FRANKIE REPRESENTATIVE.
 3. FRANKIE FOODSERVICE SYSTEMS HAS PREPARED THESE PLANS ACCURATELY AS POSSIBLE WITH THE INFORMATION PROVIDED. FRANKIE FOODSERVICE SYSTEMS SHALL NOT BE HELD RESPONSIBLE FOR ADDITIONAL CONSTRUCTION COSTS DUE TO INACCURATE OR INCOMPLETE ARCHITECTURAL INFORMATION. ANY COSTS INCURRED DUE TO ADJUSTMENTS TO THESE PLANS SHALL BE THE RESPONSIBILITY OF THE OWNER'S EXPENSE.
 4. FOR ANY KITCHEN EQUIPMENT, NO WORK IS TO BE PERFORMED WITHIN THE AREA UNLESS SPECIFICALLY INSTRUCTED OTHERWISE ON THESE DRAWINGS OR BY A FRANKIE REPRESENTATIVE IN A WRITTEN COMMUNICATION.

GENERAL CONDITIONS FOR NOTIFICATION
 GC1. PRIOR TO CONSTRUCTION START, IT IS RECOMMENDED THAT THE GENERAL CONTRACTOR VERIFY ALL BUILDING DIMENSIONS, EQUIPMENT PLACEMENT, EQUIPMENT PLACEMENT, & UTILITY LOCATIONS. PLEASE NOTIFY FRANKIE REPRESENTATIVE IN WRITING & ADJUSTMENTS TO THE DRAWINGS ARE REQUIRED.
 GC2. ALL WORK SHALL BE PERFORMED BY A QUALIFIED LICENSED CONTRACTOR IN ACCORDANCE WITH ALL COUNTRY, STATE, & LOCAL CODES.
 GC3. ALL WORK SHALL BE COMPLETED IN A NEAT, PROFESSIONAL, & SAFE WORKMANLIKE MANNER.
 GC4. NOTIFY FRANKIE IMMEDIATELY IF COMPLIANCE WITH ANY CODES IS IN CONFLICT WITH THESE DRAWINGS.
 GC5. NOTIFY FRANKIE IMMEDIATELY IF THESE DRAWINGS DIFFER FROM THE ARCHITECTURAL OR MEP DRAWINGS.
 GC6. THESE DRAWINGS ONLY INCLUDE THE REQUIREMENTS FOR THE ITEMS PROVIDED BY FRANKIE. G.C. TO VERIFY THE REQUIREMENTS FOR ITEMS NOT PROVIDED BY FRANKIE. REFER TO ARCHITECTURAL, STRUCTURAL, OR MEP DRAWING FOR OTHER REQUIREMENTS.
 GC7. G.C. SHALL PROVIDE & INSTALL PLYWOOD WALL BACKING FOR EQUIPMENT WHERE IT IS REQUIRED.
 GC8. G.C. TO DETERMINE THE LOCATION OF A SET REMOTE CONDENSERS ON ROOF.
 GC9. G.C. TO PROVIDE & INSTALL EQUIPMENT STAND & PITCH PANS FOR ROOF MOUNTED CONDENSING UNITS.
 GC10. G.C. SHALL PROVIDE ACCESS FOR THE EQUIPMENT TRUCK TO WITHIN 10' (3m) OF THE BUILDING DOORS PRIOR TO THE ARRIVAL OF THE EQUIPMENT TRUCK AT THE RESTAURANT.
 GC11. BY OWNER EQUIPMENT WILL BE LISTED IN THE MAIN EQUIPMENT SCHEDULE.

Order Plans @

Make it Wonderful

FRANKIE
 Frankie Foodservice Supply, Inc.
 800 Aviation Parkway
 Smyrna, TN 37167
 Tel. +800 472-2954
 fr_customer-service-us@frankie.com
 www.frankiesupply.com

Project: **Burger King**
 2397
 Title: **KES EQUIPMENT PLAN**
 Client: **Burger King**
 Site Address: **998 SUNSET BLVD**
 City: **JESUP**
 State: **GA** Zip Code: **31545** Country: **USA**
 Region: **NORTH AMERICA**

Equipment: **UNSPECIFIED**
 Order Number: **208V-230V**
 Equipment Type: **FREESTANDING**
 Project Manager: **M. COUYOUMLIJIAN**
 Project Number: **1393989**
 Project Order Number: **602818D**
 Created By: **HP033**
 Date Issued: **04/19/2018**
 Modified By: **HP033**
 Drawing Status: **As Noted**
 Unit: **INCH**
 Drawing Number: **Jesup, GA.rte** Revision: **A**
 Sheet Name:

K1.0



REV #	DATE	DESCRIPTION
A	04/19/2018	Initial Issue