

### LIFE SAFETY PLAN LEGEND

- TRAVEL DISTANCE / COMMON PATH OF TRAVEL, SEE SCHEDULES
- DIRECTION OF EGRESS
- NUMBER OF OCCUPANTS
- MAXIMUM NUMBER OF EGRESS OCCUPANTS PER EGRESS COMPONENT AT 0.2 INCH PER WIDTH OF DOOR EGRESS COMPONENT & AT 0.3 INCH PER WIDTH AT STAIR COMPONENT.
- EXIT SIGN. SHADED AREA INDICATES VIEWABLE DIRECTION
- F.E. SURFACE MOUNTED FIRE EXTINGUISHER

### LIFE SAFETY PLAN NOTES

GENERAL CONTRACTOR TO VERIFY THAT FIRE EXTINGUISHERS ARE LOCATED WITHIN A MAXIMUM TRAVEL DISTANCE OF 75'-0" AND ARE OF THE CORRECT TYPE AS DETERMINED BY THE FIRE MARSHAL.

2) (1) TYPE K FIRE EXTINGUISHER AND TWO (2) ABC FIRE EXTINGUISHERS PROVIDED

### OCCUPANT/ EXIT LOAD CALCS.

OCCUPANCY	SF	SF PER OCC	TOTAL OCCS.
STORAGE	580 SF	300 GSF PER OCC.	= 02 OCCS.
DINING (ASSEMBLY)	660 SF	15 NSF PER OCC.	= 44 OCCS.
TOILET ROOMS	200 SF	00 SF PER OCC	= 00 OCCS.
KITCHEN	590 SF	200 GSF PER OCC.	= 03 OCCS.
<b>TOTALS</b>	<b>2,030 GSF</b>		<b>= 49.0 OCCS.</b>

EXIT	OCC. LOAD
EXIT 1	49 OCCS.
<b>TOTALS</b>	<b>49 OCCS.</b>

#ATL034  
 CONYERS, GA



ISSUED FOR  
 CONSTRUCTION


1447 Highway 138  
 Conyers, Georgia 30012  
 Rockdale County, Georgia

Revisions		
#	Date	Description

Project Number: 18028  
 Issued for: CONSTRUCTION  
 Issue Date: 03/22/18

DRAWING TITLE  
**LIFE SAFETY PLAN**

SHEET NUMBER  
**G002**

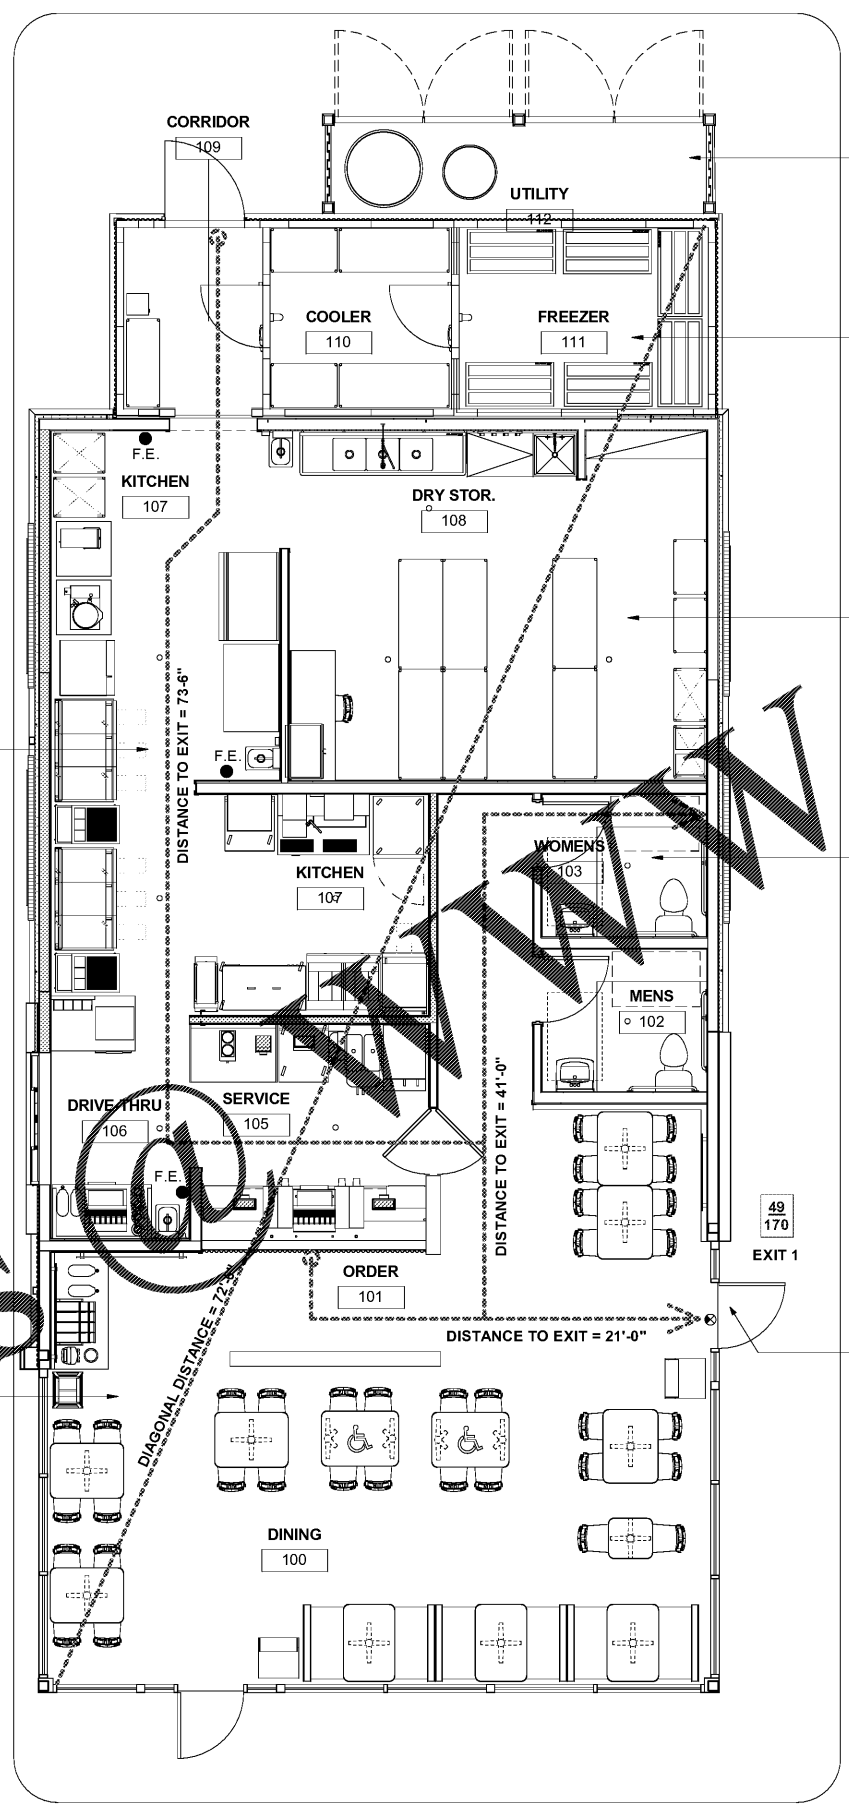

**1 LIFE SAFETY PLAN**  
 SCALE: 1/4" = 1'-0"

Order Plans