



10 PIVOTING CANOPY SYSTEM
 SCALE: 1/2" = 1'-0"

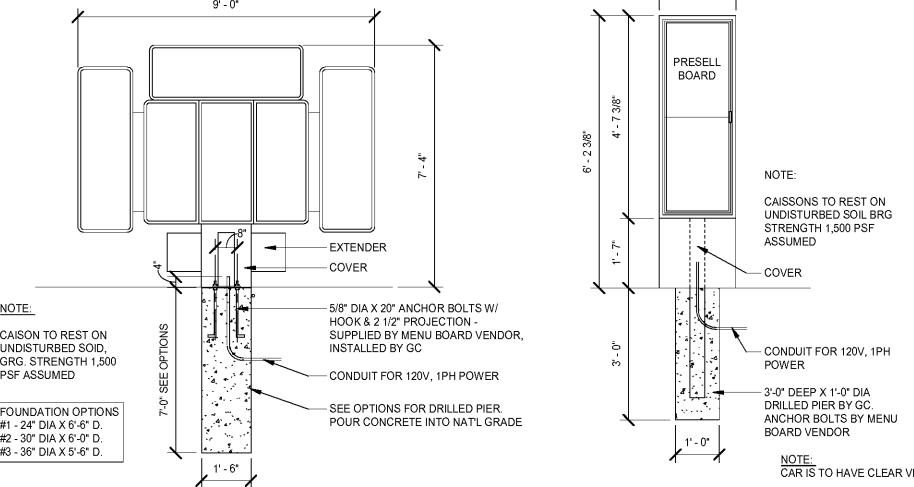


9 MENU BOARD
 SCALE: 3/8" = 1'-0"


8 PRE-SELL MENU BOARD
 SCALE: 1/2" = 1'-0"

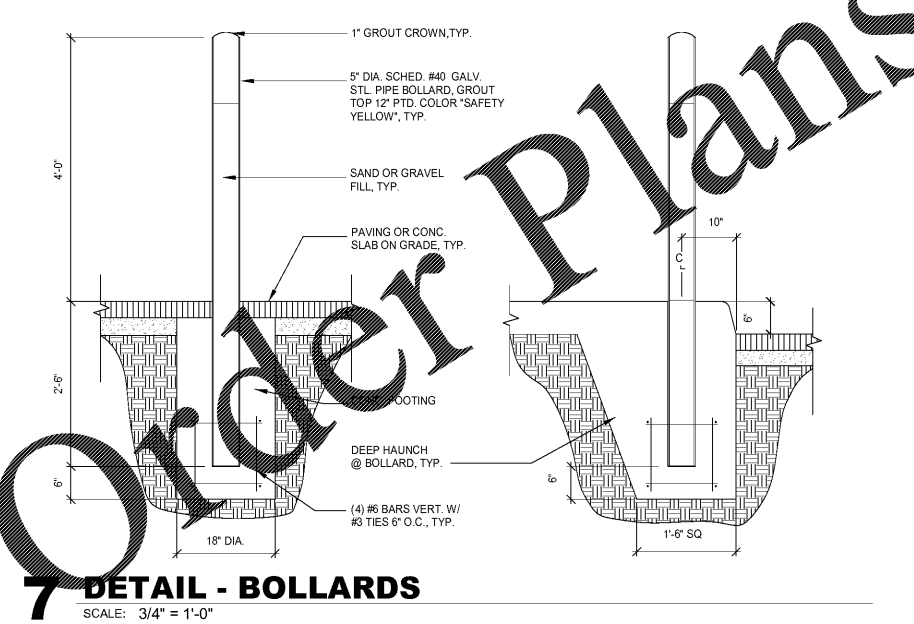


7 DETAIL - BOLLARDS
 SCALE: 3/4" = 1'-0"

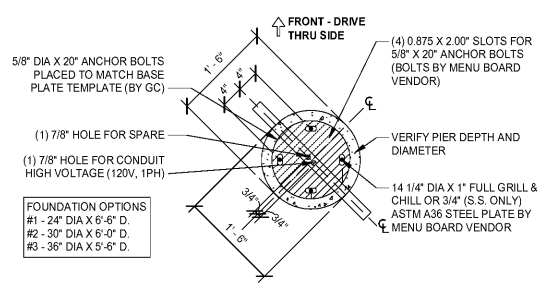


6 MENU BOARD FOUNDATION
 SCALE: 3/4" = 1'-0"

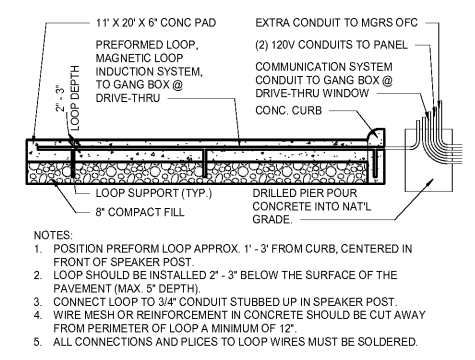

5 SECTION THRU INDUCTION LOOP AT D/T
 SCALE: 3/8" = 1'-0"

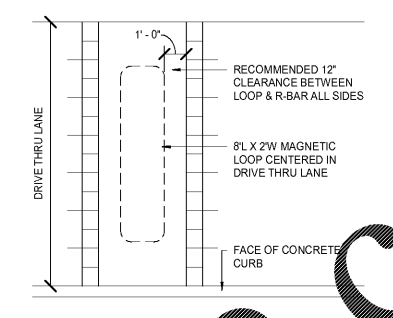

3 INDUCTION LOOP PLAN
 SCALE: 1/4" = 1'-0"

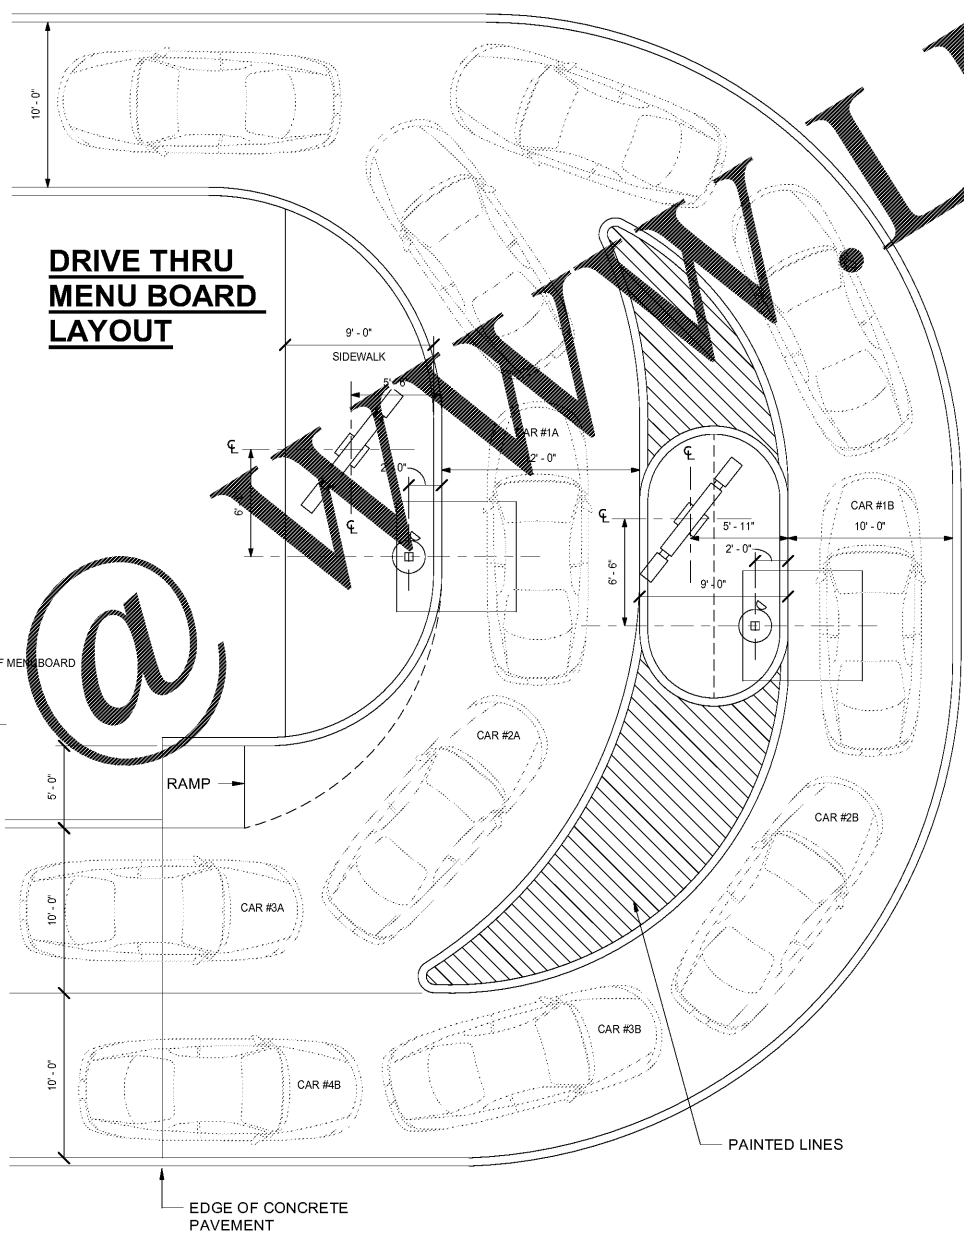

4 DRIVE THRU MENU BOARD LAYOUT (DOUBLE LANE)
 SCALE: 3/16" = 1'-0"

#ATL034
 CONYERS, GA

Krystal

ISSUED FOR
 CONSTRUCTION

1447 Highway 138
 Conyers, Georgia 30012
 Rockdale County, Georgia

Revisions		
#	Date	Description

Project Number: 18028
 Issued for: CONSTRUCTION
 Issue Date: 03/22/18

DRAWING TITLE
 SITE DETAILS-
 DRIVE-THRU

SHEET NUMBER
A001