




6 WALL - DRIVE THRU CANOPY
 SCALE: 1 1/2" = 1'-0"

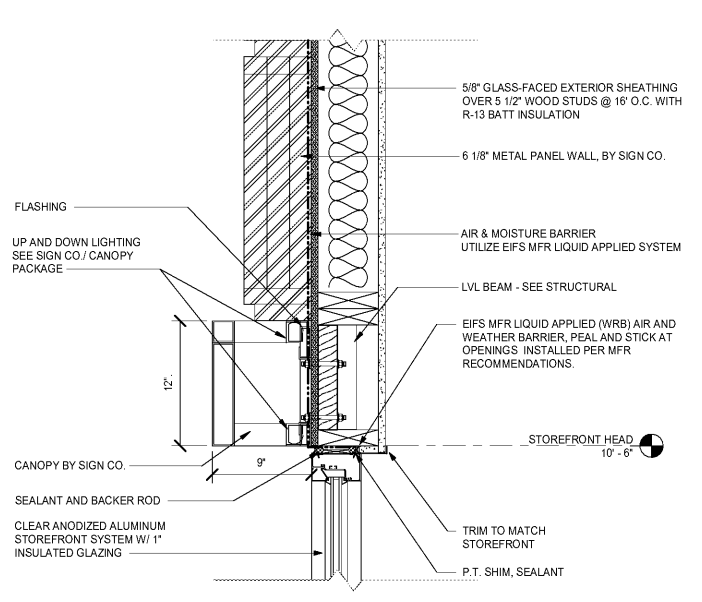


4 WALL - EYEBROW CANOPY
 SCALE: 1 1/2" = 1'-0"

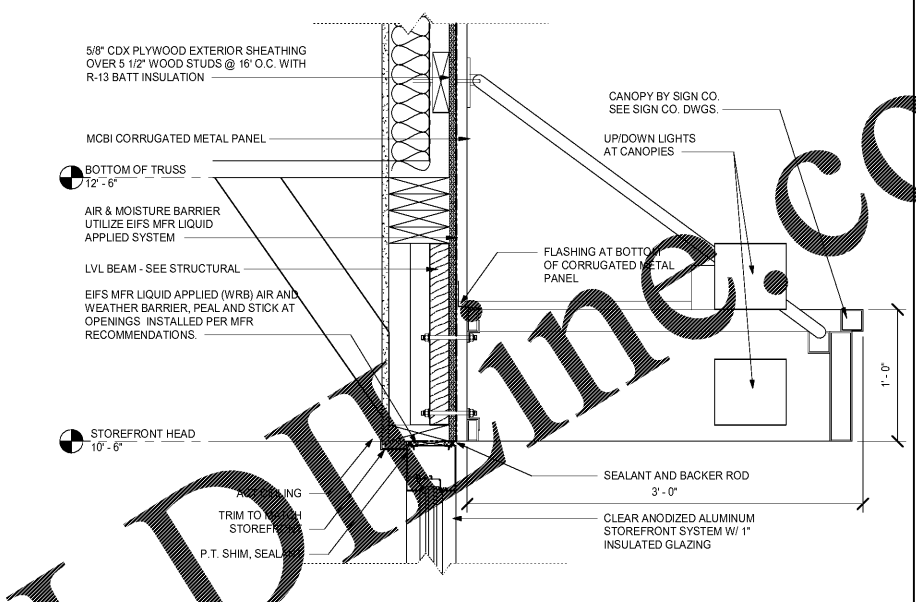


2 WALL - CANOPY AT DOORS
 SCALE: 1 1/2" = 1'-0"

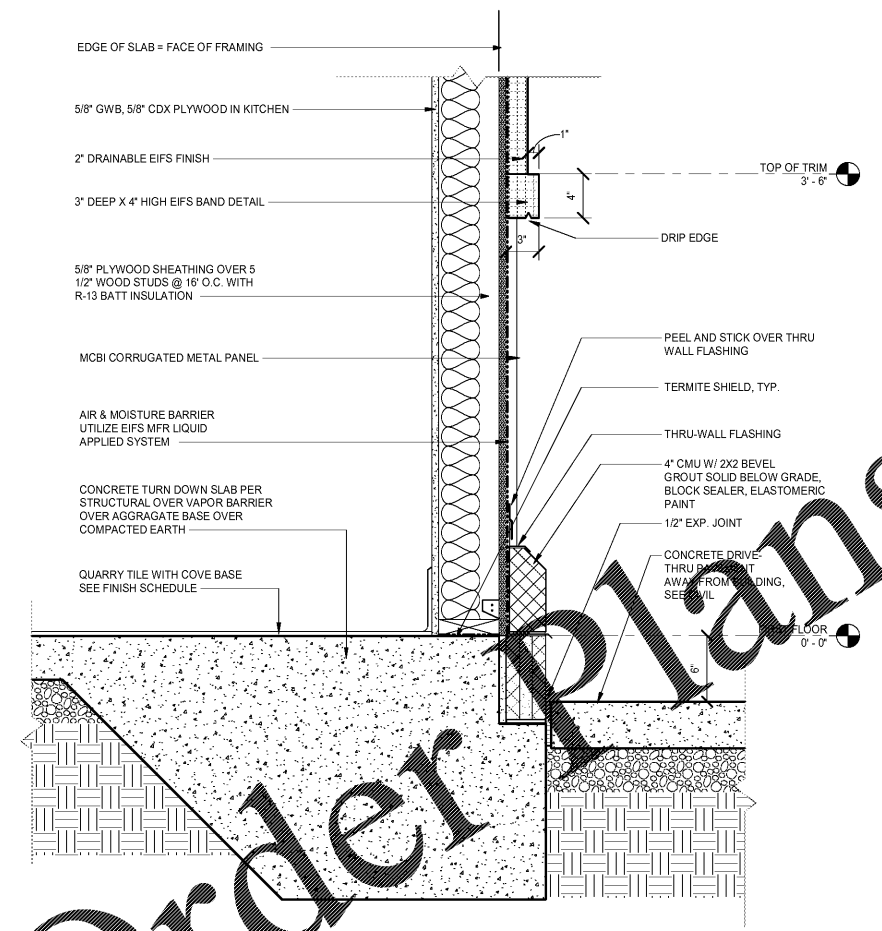

5 FOOTING - WOOD FRAMING
 SCALE: 1 1/2" = 1'-0"

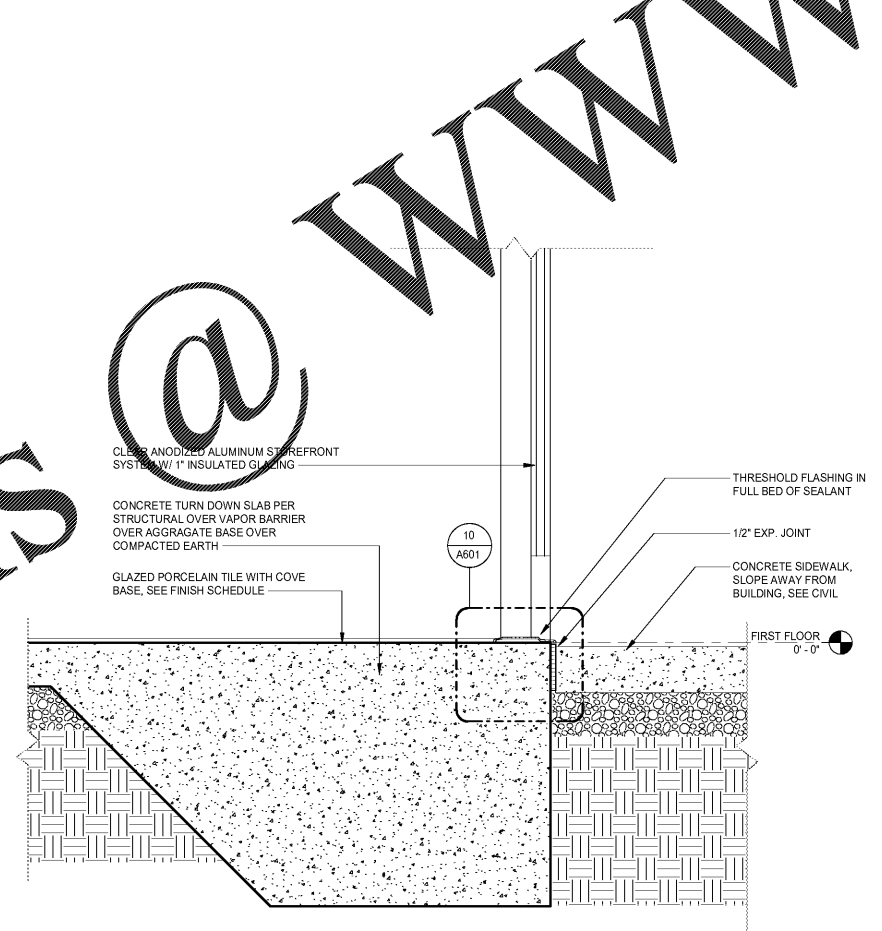

3 FOOTING - STOREFRONT ENTRY
 SCALE: 1 1/2" = 1'-0"

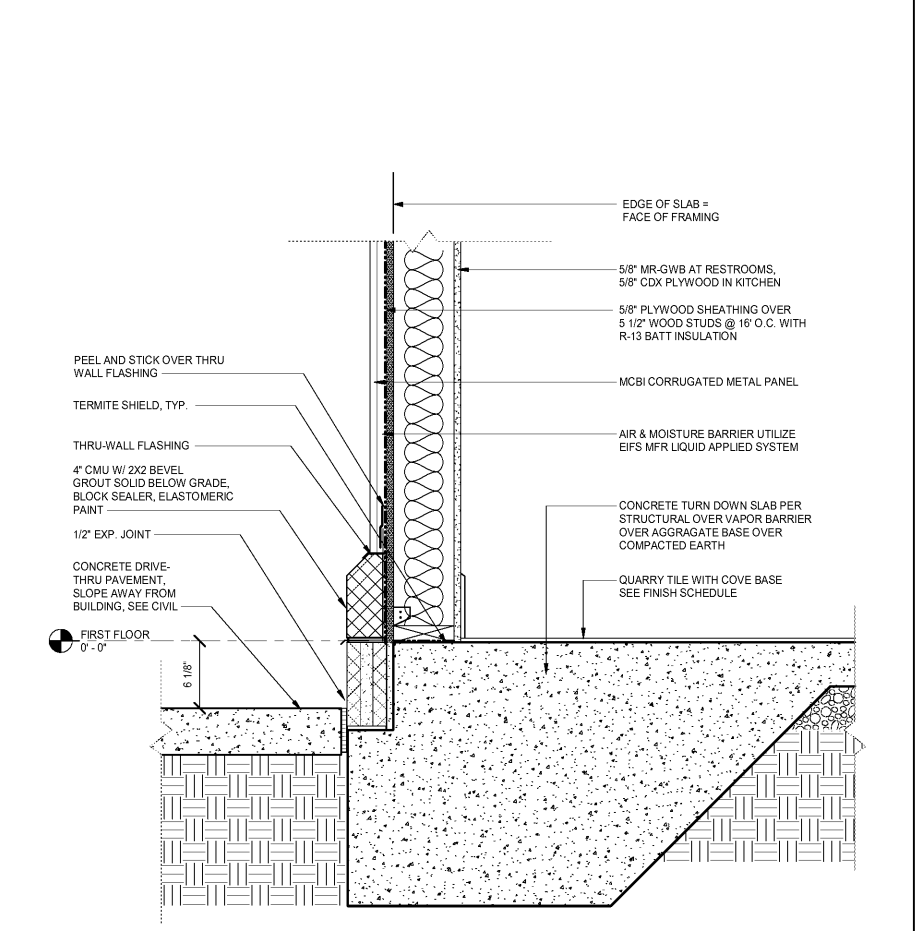

1 FOOTING - WOOD FRAMING
 SCALE: 1 1/2" = 1'-0"

#ATL034
 CONYERS, GA

Krystal

ISSUED FOR
 CONSTRUCTION

1447 Highway 138
 Conyers, Georgia 30012
 Rockdale County, Georgia

Revisions		
#	Date	Description

Project Number: 18028
 Issued for: CONSTRUCTION
 Issue Date: 03/22/18

DRAWING TITLE
SECTION DETAILS

SHEET NUMBER
A501