

#ATL034
 CONYERS, GA

Krystal

ISSUED FOR
 CONSTRUCTION


1447 Highway 138
 Conyers, Georgia 30012
 Rockdale County, Georgia

Revisions		
#	Date	Description


Project Number: 18028
 Issued for: CONSTRUCTION
 Issue Date: 03/22/18

DRAWING TITLE
SECTION DETAILS


SHEET NUMBER
A503

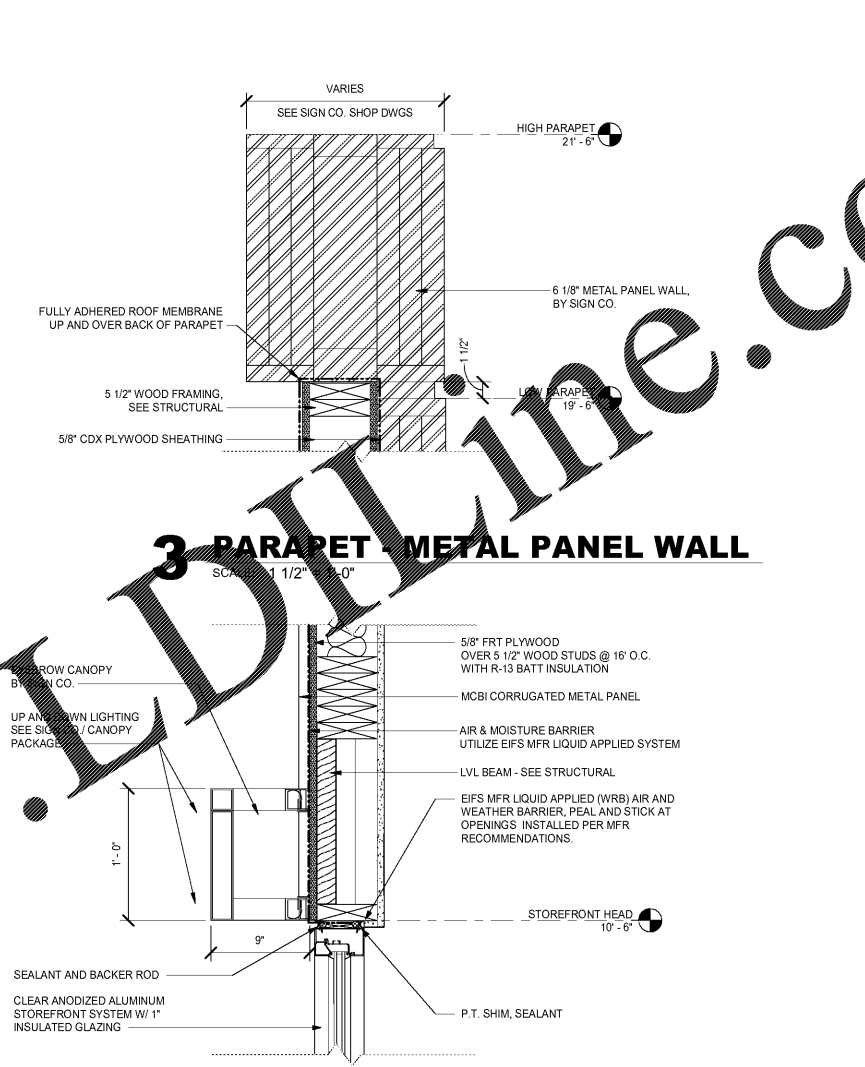


3 PARAPET - METAL PANEL WALL
 SCALE: 1 1/2" = 1'-0"

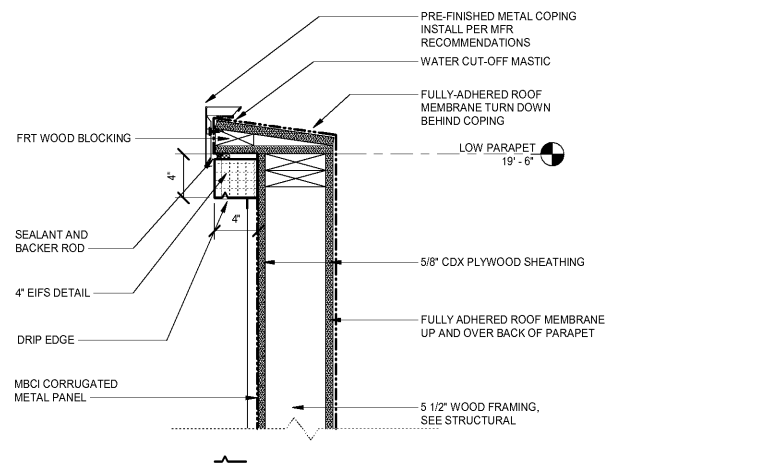


6 PARAPET - WOOD/ METAL PANEL
 SCALE: 1 1/2" = 1'-0"

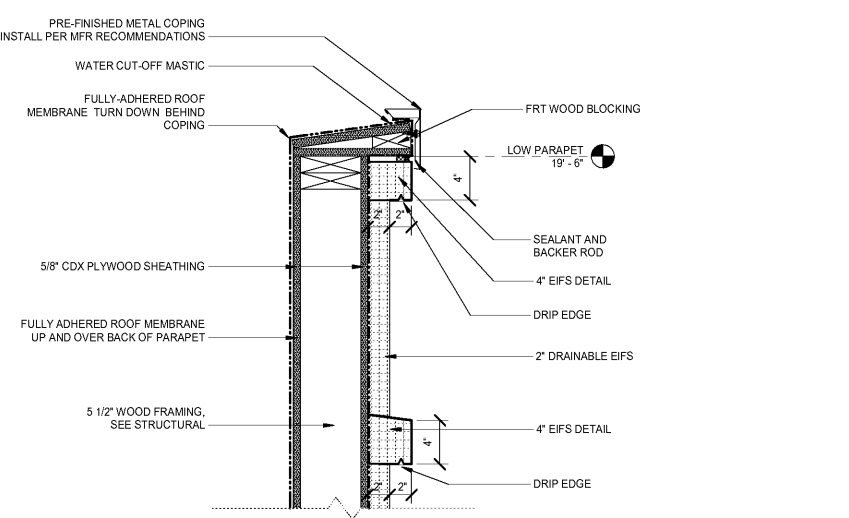


9 PARAPET - WOOD / EIFS
 SCALE: 1 1/2" = 1'-0"

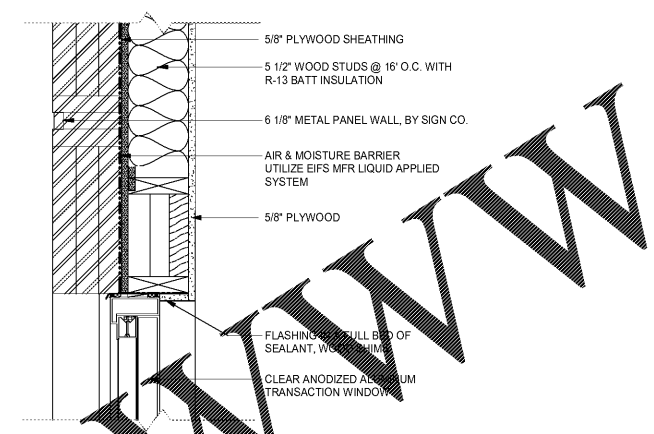


5 WALL - DRIVE THRU WINDOW
 SCALE: 1 1/2" = 1'-0"

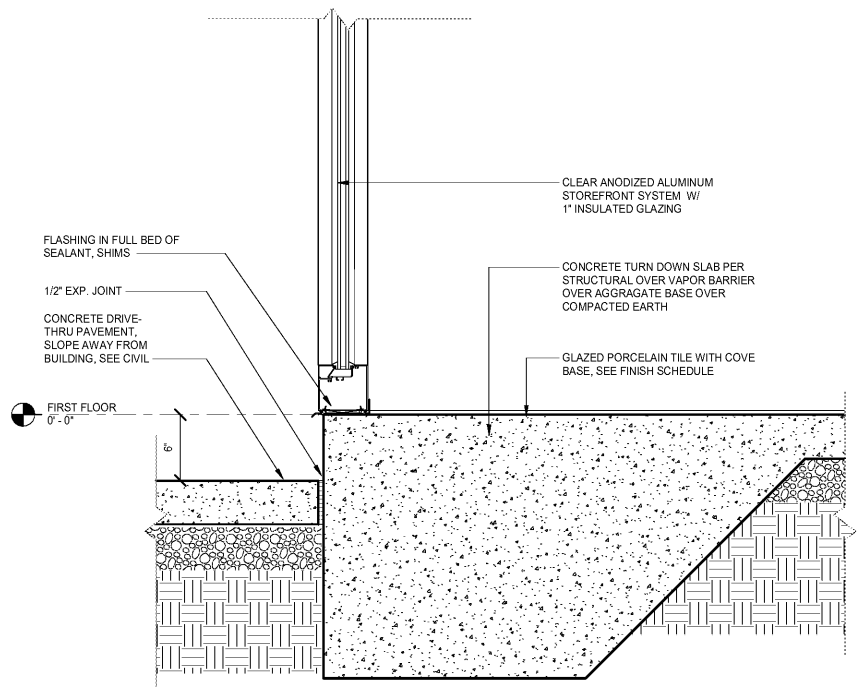


2 WALL - EYEBROW CANOPY
 SCALE: 1 1/2" = 1'-0"

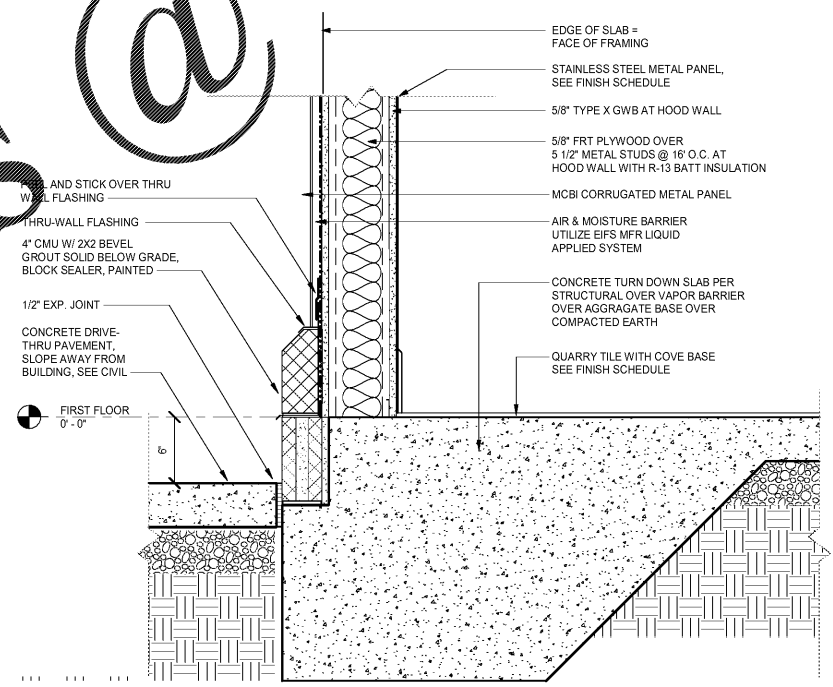

4 FOOTING - METAL STUD FRAMING
 SCALE: 1 1/2" = 1'-0"

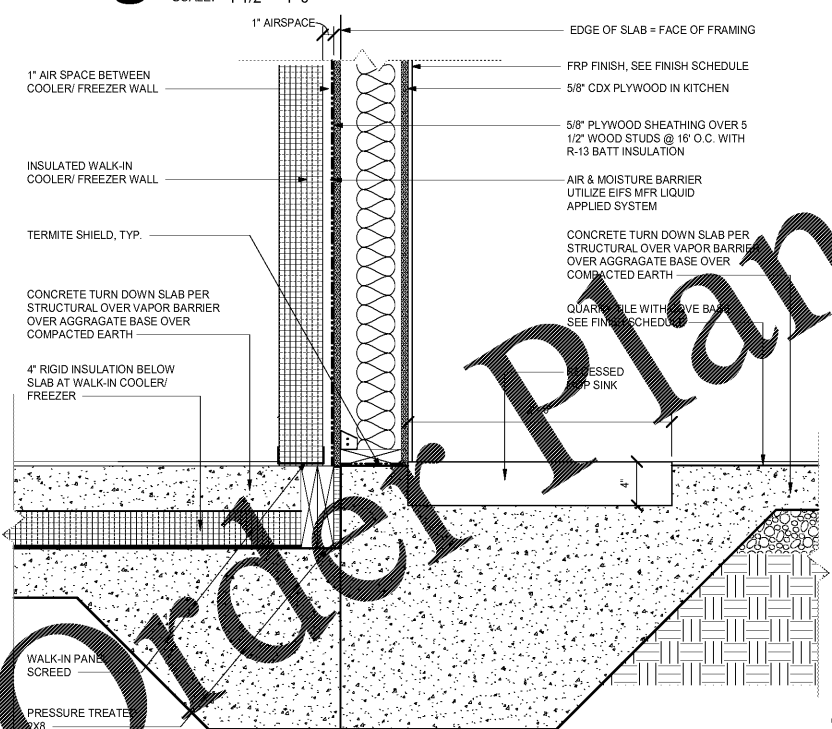

7 FOOTING - COOLER WALL
 SCALE: 1 1/2" = 1'-0"

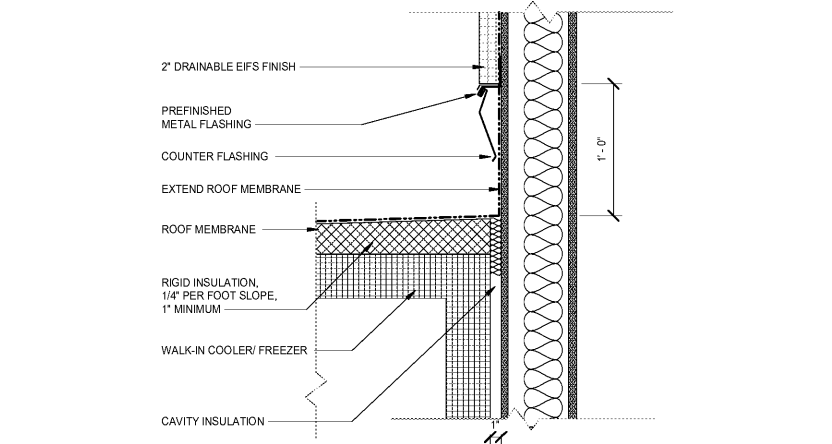

8 WALL - COOLER ATTACHMENT
 SCALE: 1 1/2" = 1'-0"