



**ELEVATION NOTES**

- ⊕ POWER - SEE ELEC. FOR TYPE OF CONNECTION
- ⊖ DATA - SEE ELECTRICAL
- ⊕⊖ POWER/ DATA - SEE ELECTRICAL


SEE PLUMBING, MECHANICAL AND ELECTRICAL DRAWINGS FOR ADDITIONAL INFORMATION

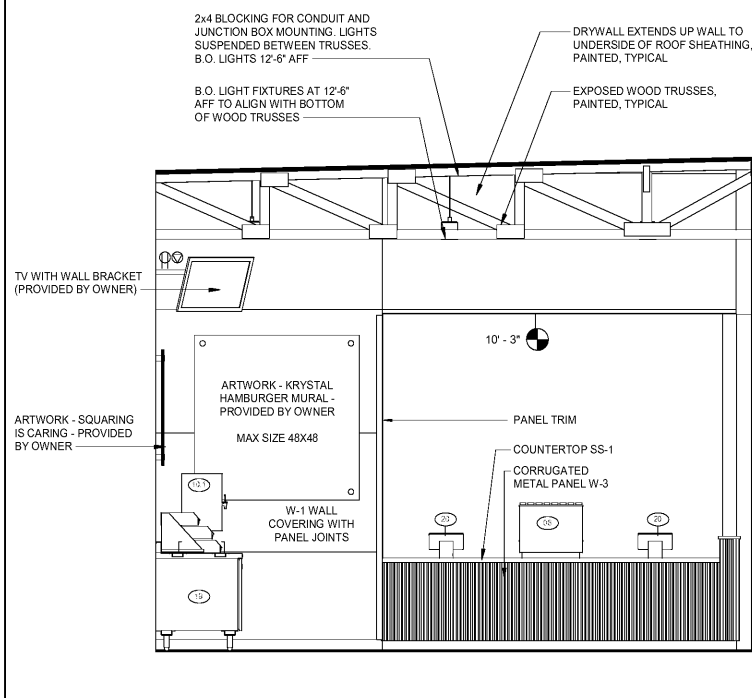


**5 ORDER LINE**  
 SCALE: 3/8" = 1'-0"

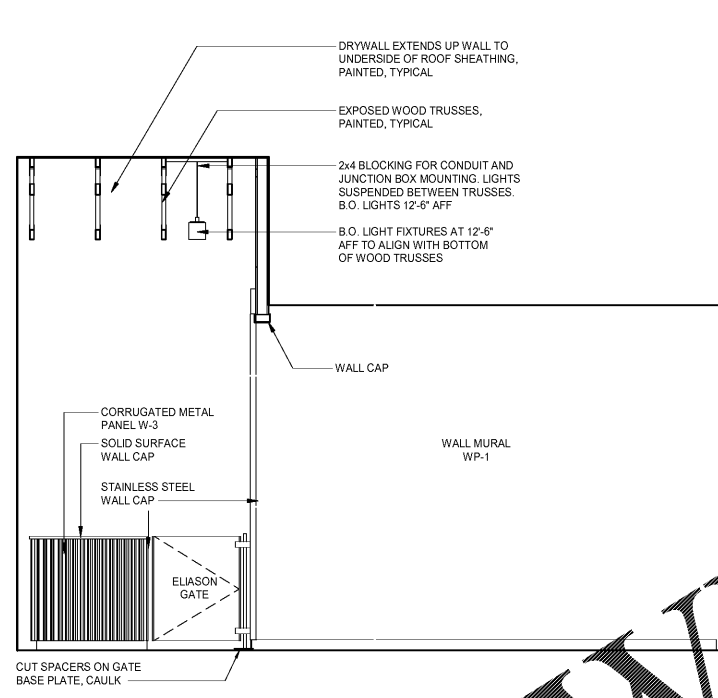


**4 COORIDOR**  
 SCALE: 3/8" = 1'-0"

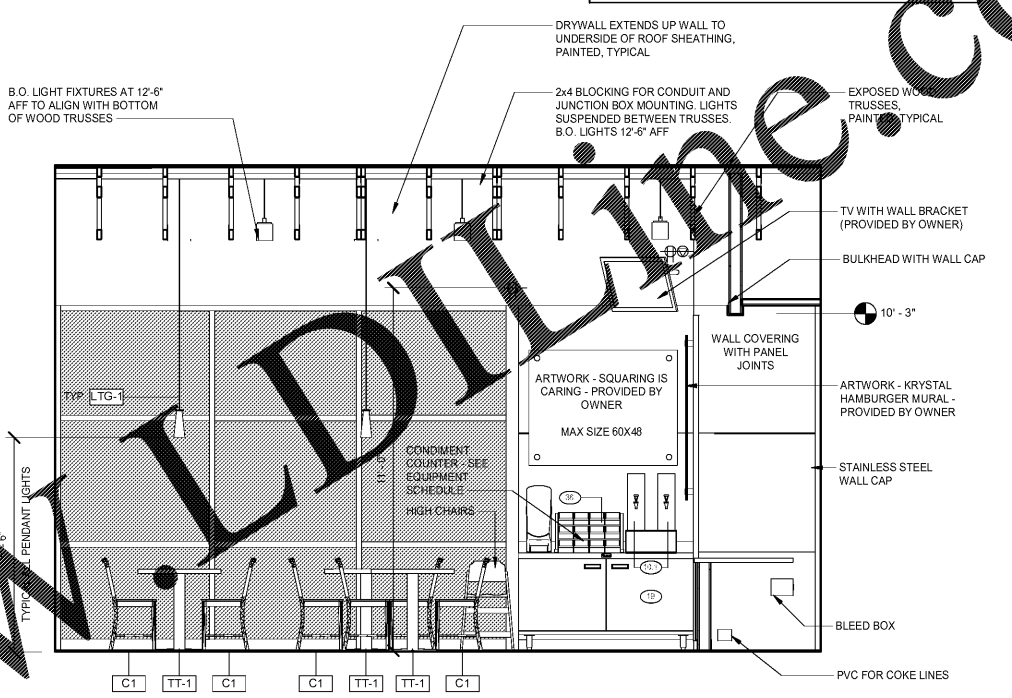

**2 SELF-SERVE COUNTER**  
 SCALE: 3/8" = 1'-0"

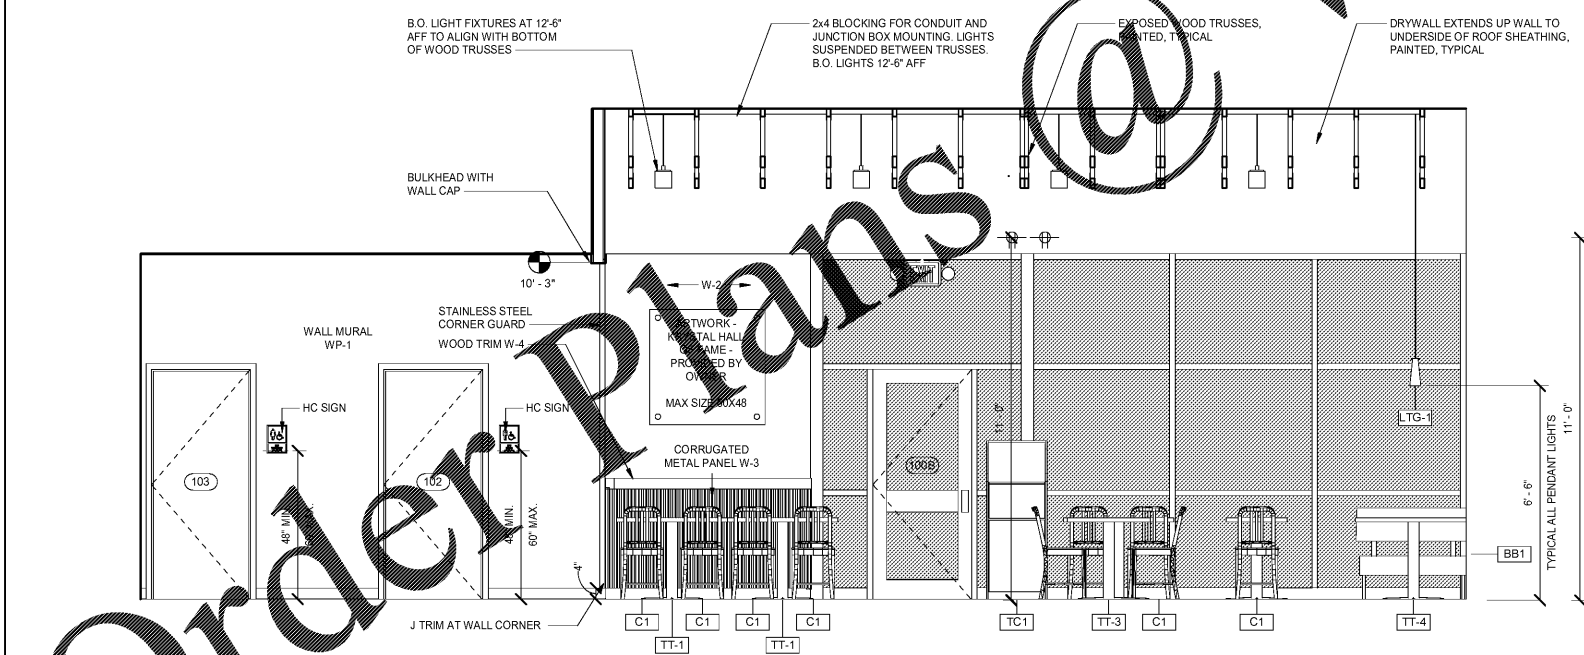

**3 DINING**  
 SCALE: 3/8" = 1'-0"

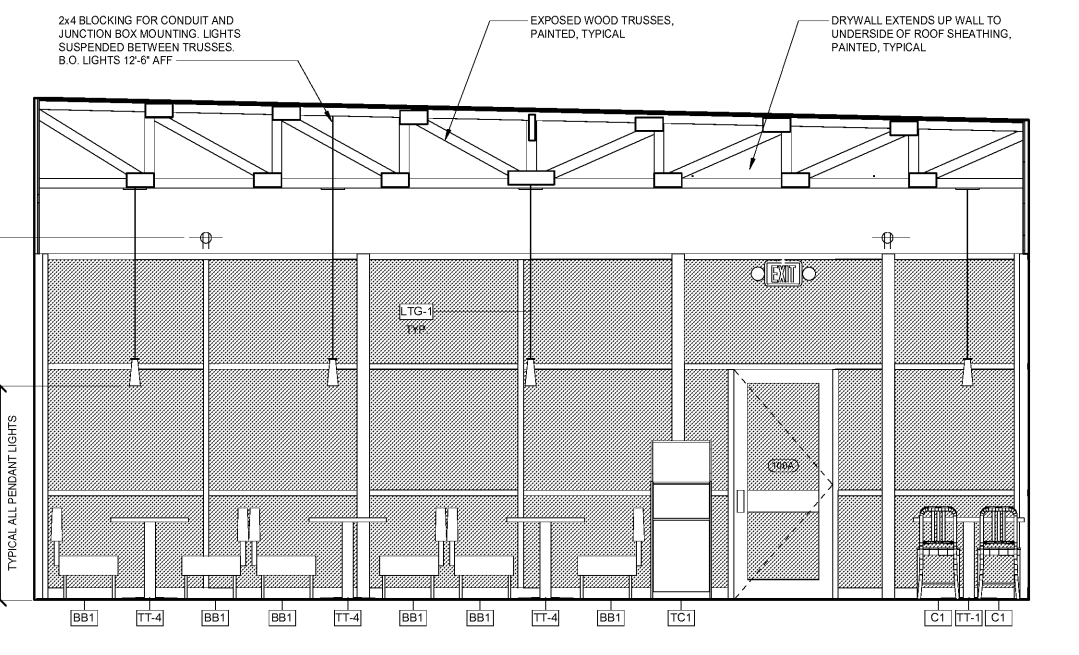

**1 DINING**  
 SCALE: 3/8" = 1'-0"

#ATL034  
 CONYERS, GA



ISSUED FOR  
 CONSTRUCTION

1447 Highway 138  
 Conyers, Georgia 30012  
 Rockdale County, Georgia

Revisions		
#	Date	Description

Project Number: 18028  
 Issued for: CONSTRUCTION  
 Issue Date: 03/22/18

DRAWING TITLE  
**INTERIOR  
 ELEVATIONS**

SHEET NUMBER  
**A801**