



ELEVATION NOTES

- ⊕ POWER - SEE ELEC. FOR TYPE OF CONNECTION
- ⊖ DATA - SEE ELECTRICAL
- ⊕⊖ POWER/ DATA - SEE ELECTRICAL


SEE PLUMBING, MECHANICAL AND ELECTRICAL DRAWINGS FOR ADDITIONAL INFORMATION

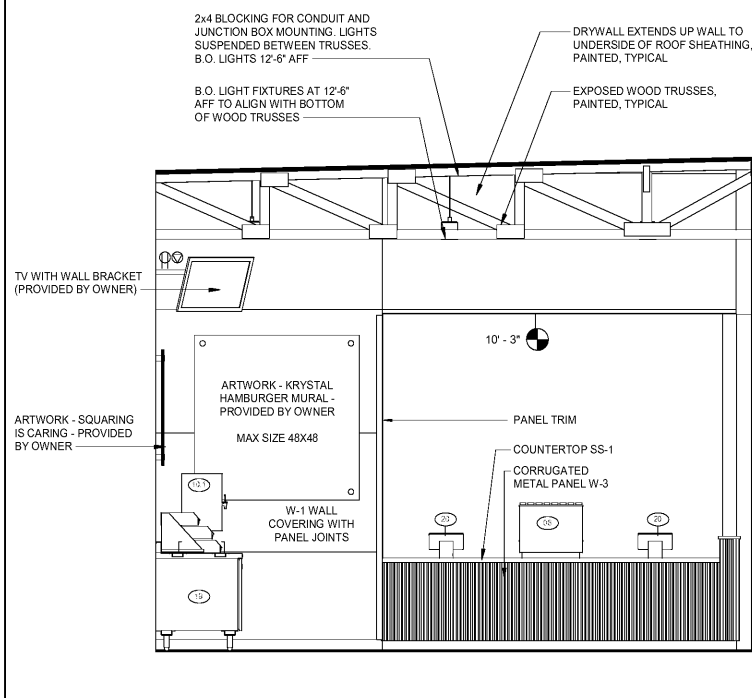


5 ORDER LINE
 SCALE: 3/8" = 1'-0"

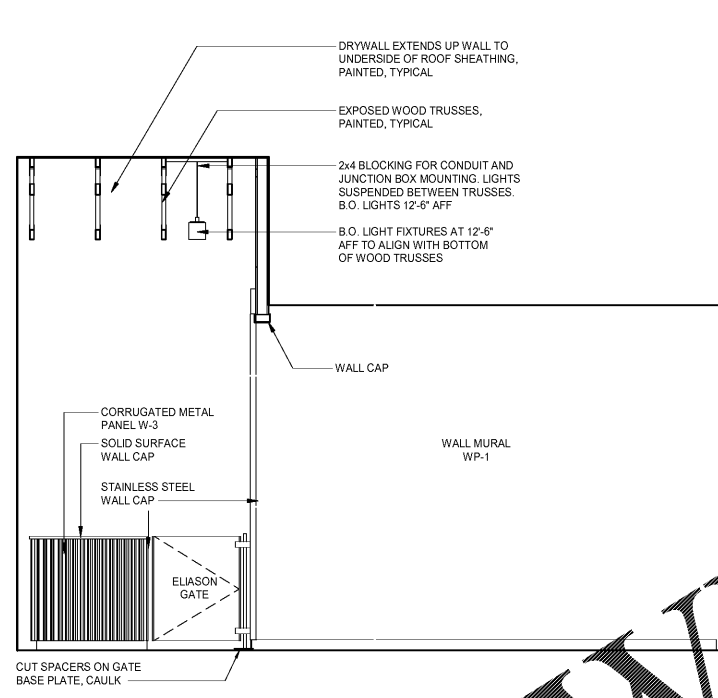


4 COORIDOR
 SCALE: 3/8" = 1'-0"

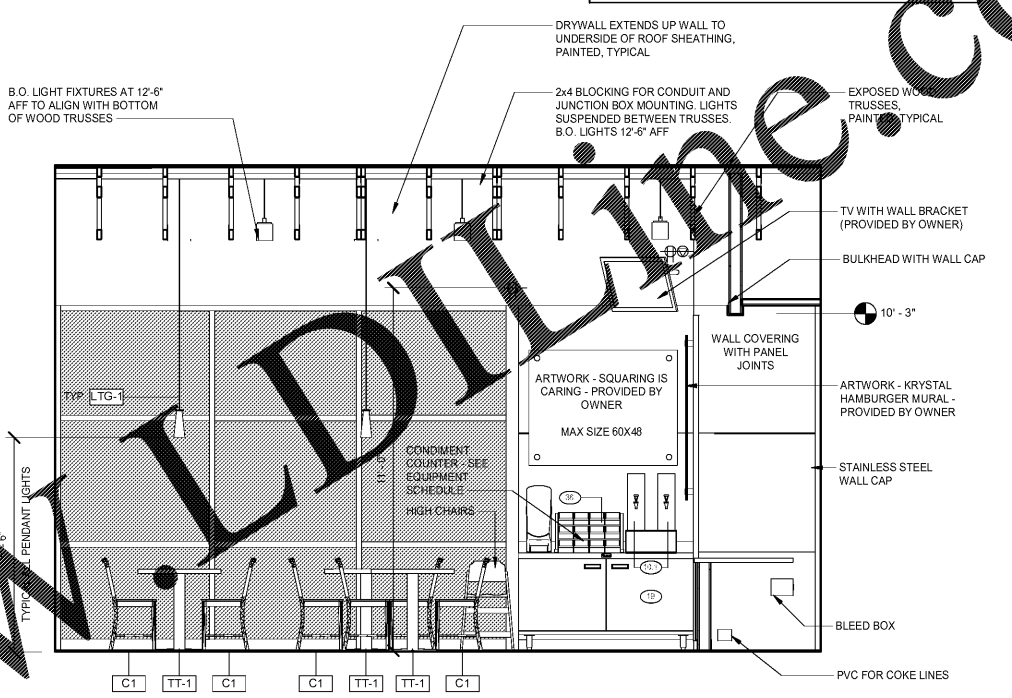

2 SELF-SERVE COUNTER
 SCALE: 3/8" = 1'-0"

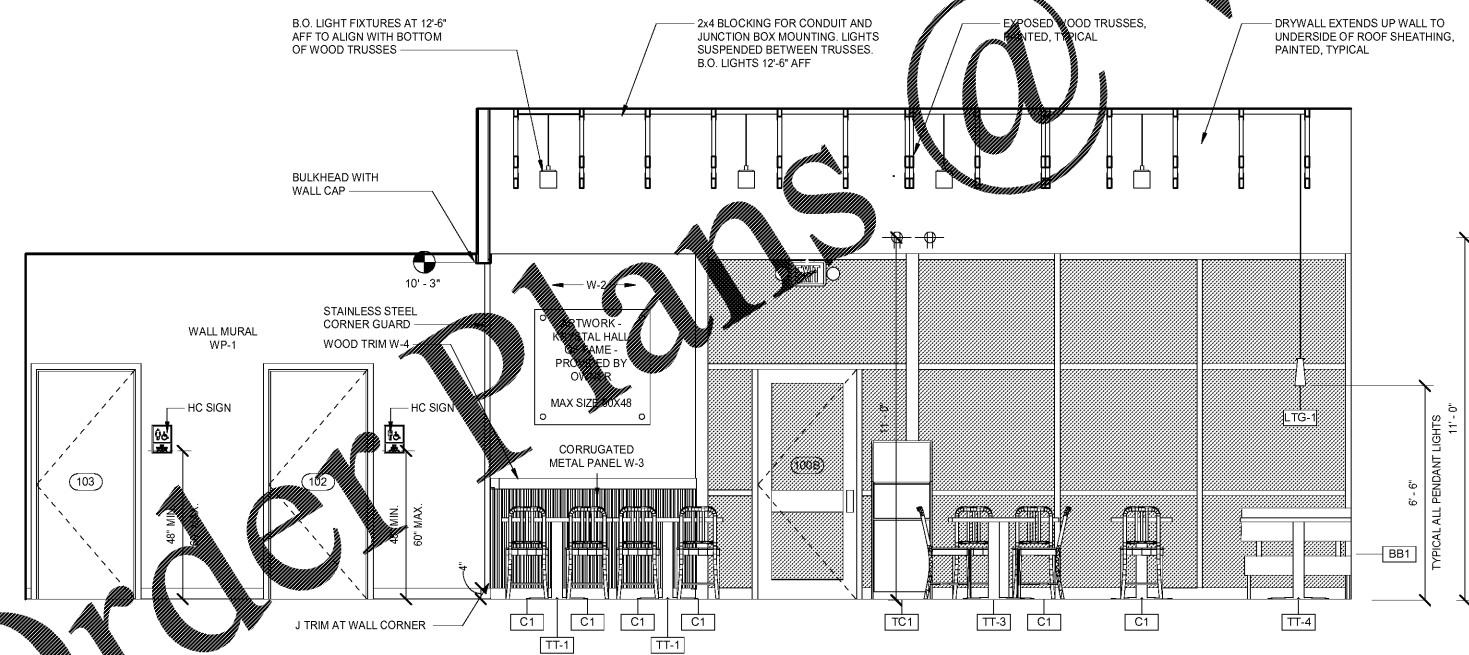

3 DINING
 SCALE: 3/8" = 1'-0"

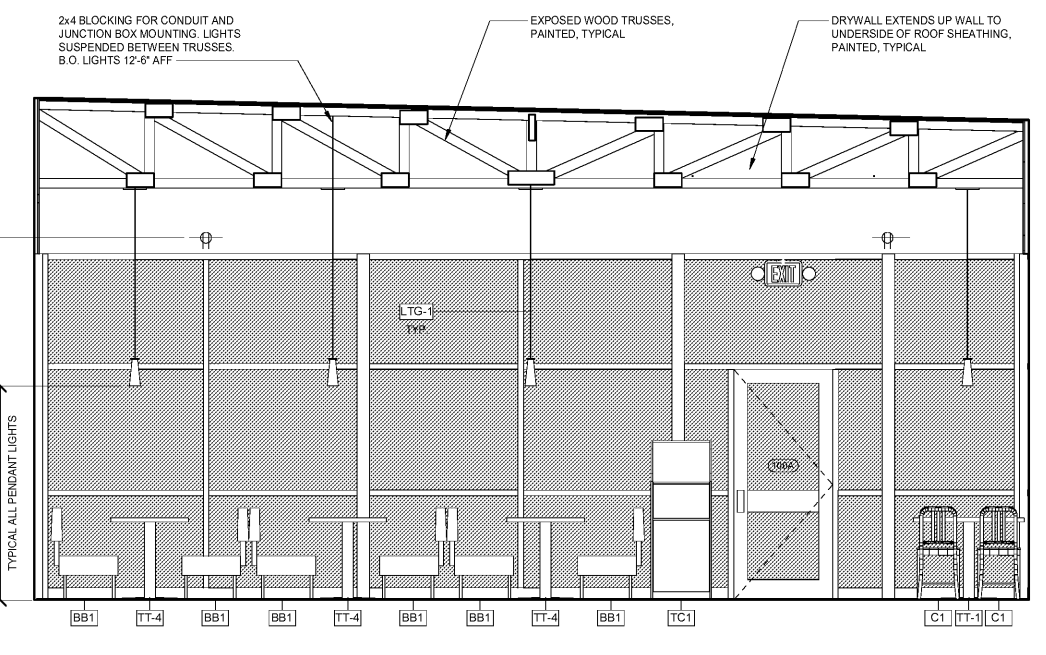

1 DINING
 SCALE: 3/8" = 1'-0"

#ATL034
 CONYERS, GA

Krystal

ISSUED FOR
 CONSTRUCTION

1447 Highway 138
 Conyers, Georgia 30012
 Rockdale County, Georgia

Revisions		
#	Date	Description

Project Number: 18028
 Issued for: CONSTRUCTION
 Issue Date: 03/22/18

DRAWING TITLE
**INTERIOR
 ELEVATIONS**

SHEET NUMBER
A801