



ELEVATION NOTES


⊕	POWER - SEE ELEC. FOR TYPE OF CONNECTION
⊙	DATA - SEE ELECTRICAL
⊕⊙	POWER/ DATA - SEE ELECTRICAL
SEE PLUMBING, MECHANICAL AND ELECTRICAL DRAWINGS FOR ADDITIONAL INFORMATION	

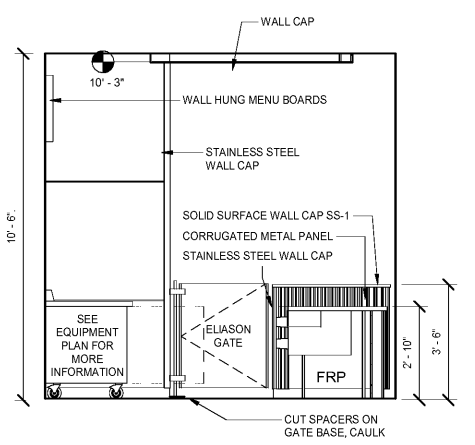


5 SERVICE COUNTER
 SCALE: 3/8" = 1'-0"

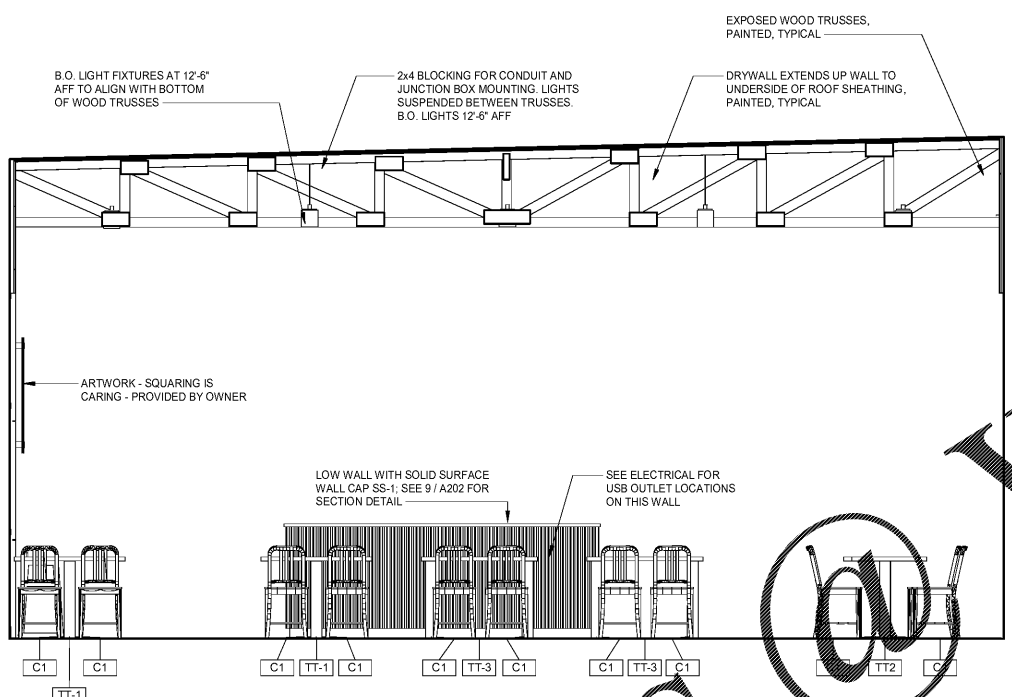


4 DINING
 SCALE: 3/8" = 1'-0"

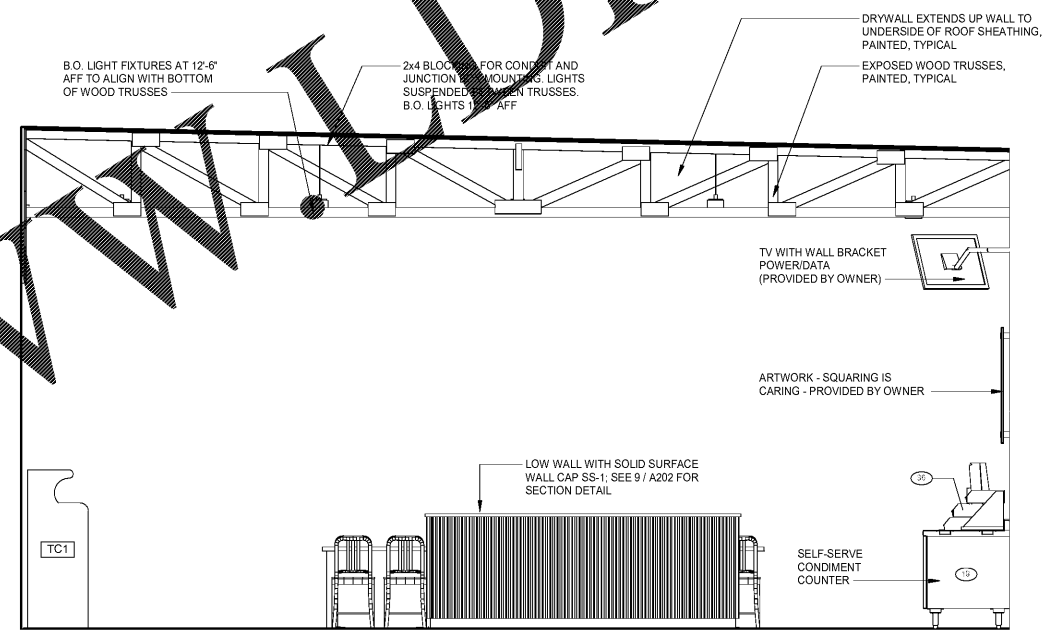

2 ORDER LINE
 SCALE: 3/8" = 1'-0"

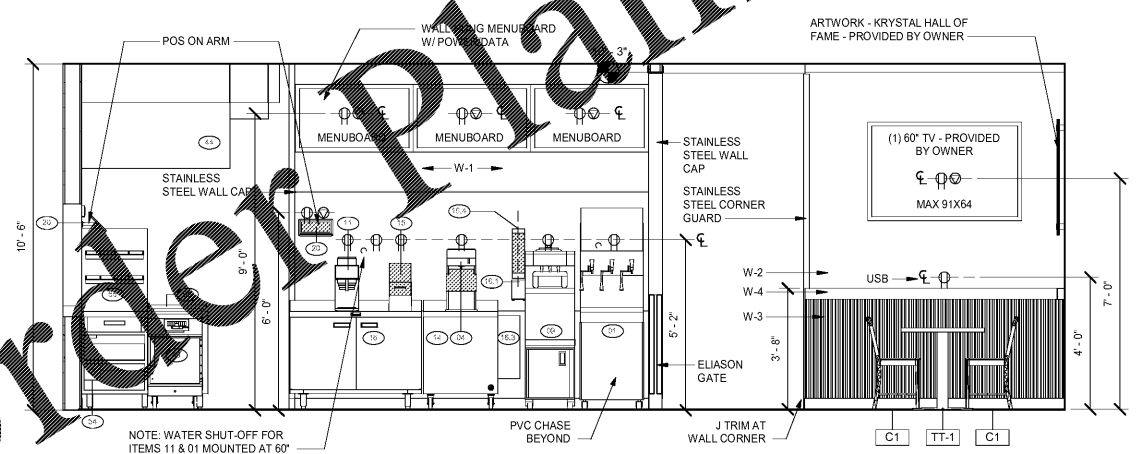

3 SERVICE COUNTER / BACK HALLWAY
 SCALE: 3/8" = 1'-0"

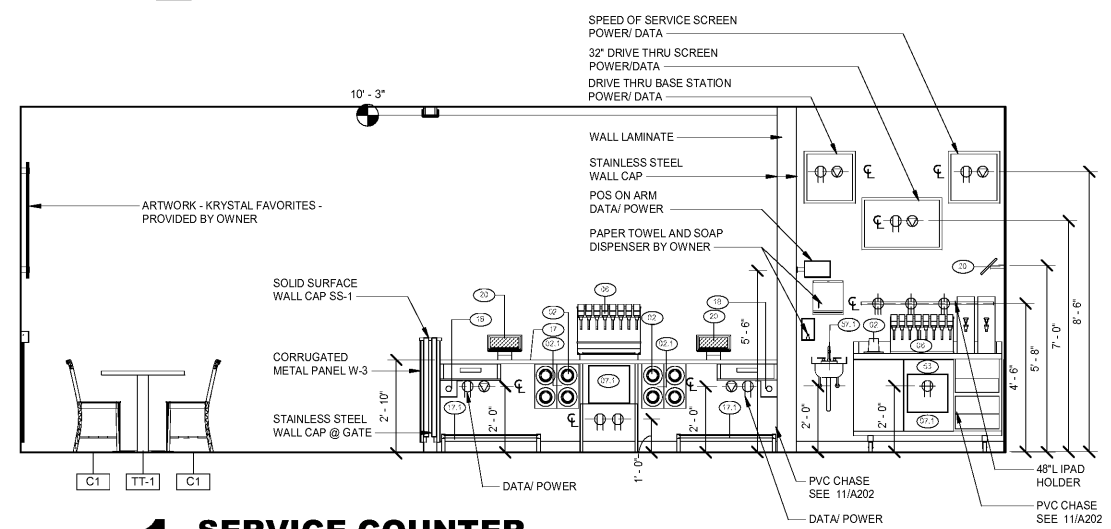

1 SERVICE COUNTER
 SCALE: 3/8" = 1'-0"

Krystal

ISSUED FOR CONSTRUCTION

1447 Highway 138
 Conyers, Georgia 30012
 Rockdale County, Georgia

Revisions

#	Date	Description

Project Number: 18028
 Issued for: CONSTRUCTION
 Issue Date: 03/22/18

DRAWING TITLE
INTERIOR ELEVATIONS

SHEET NUMBER
A802