

#ATL 034  
 CONYERS, GA






1447 Highway 138  
 Conyers, Georgia 30012  
 Rockdale County, Georgia

Revisions		
#	Date	Description

Project Number: 180205  
 Issued for: CONSTRUCTION  
 Issue Date: 03-22-18

DRAWING TITLE  
**FRAMING  
 SECTIONS AND  
 DETAILS**

SHEET NUMBER  
**S201**

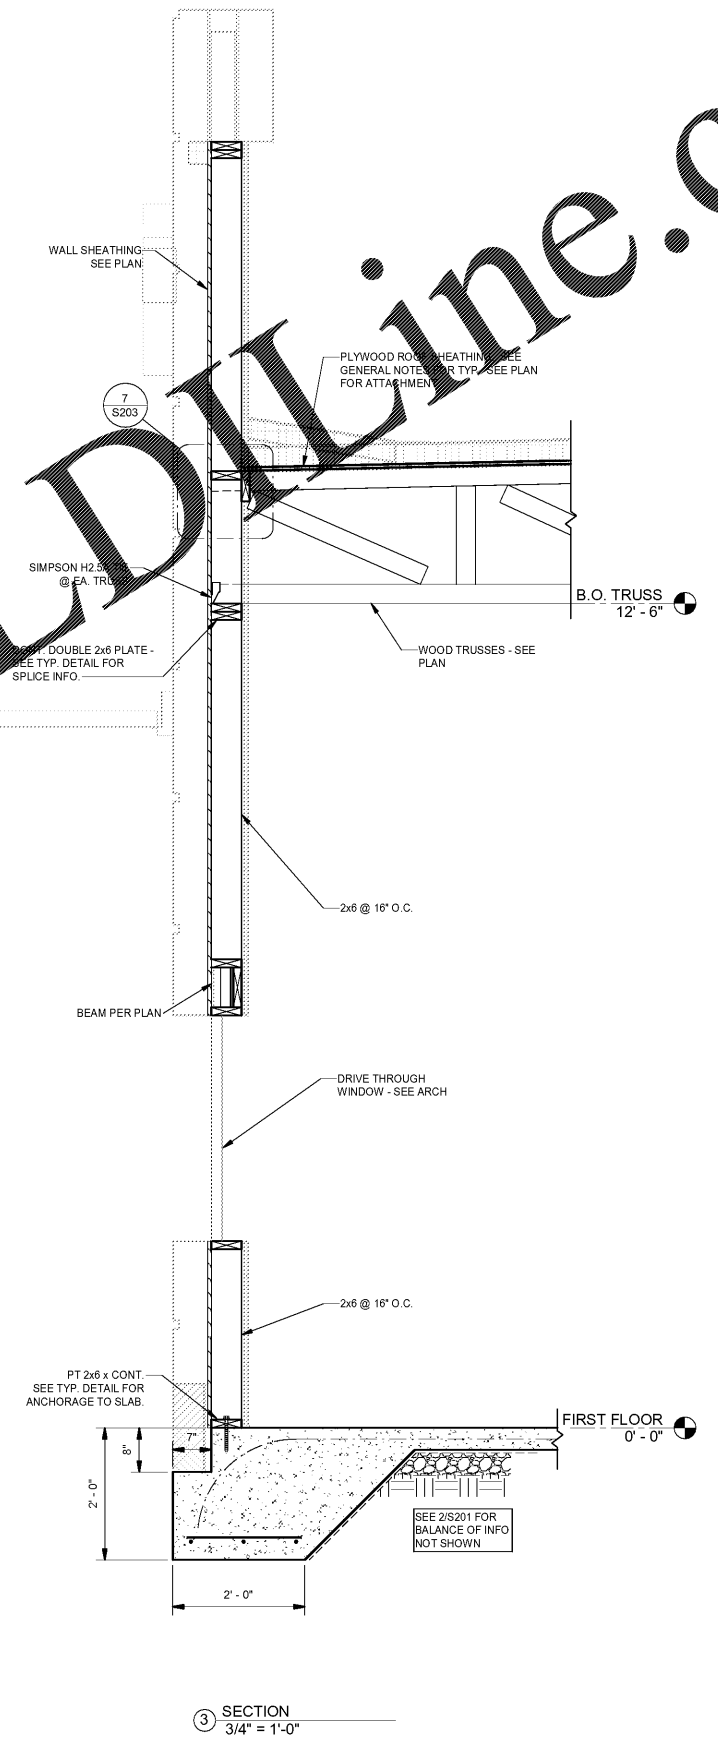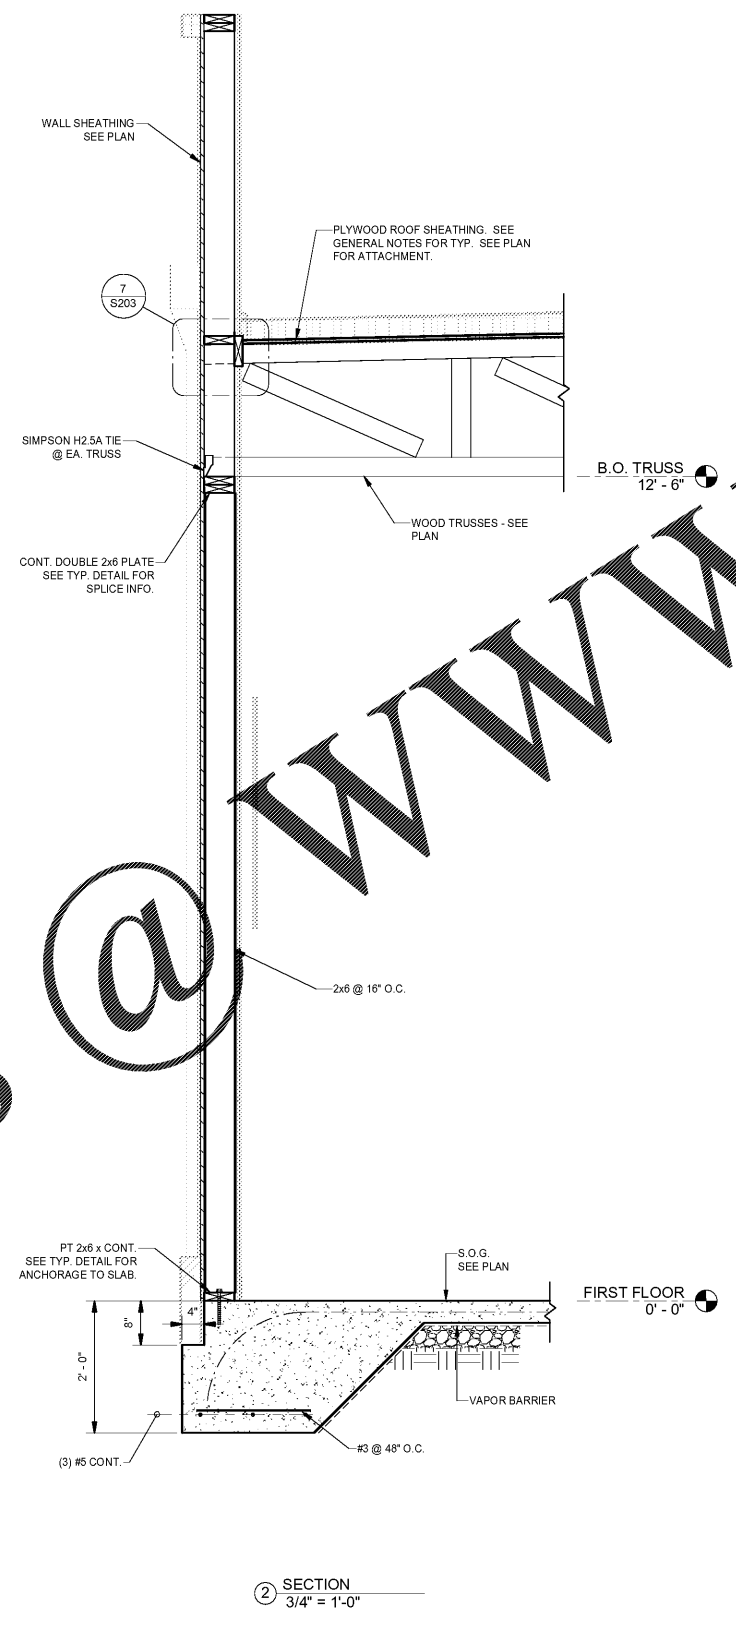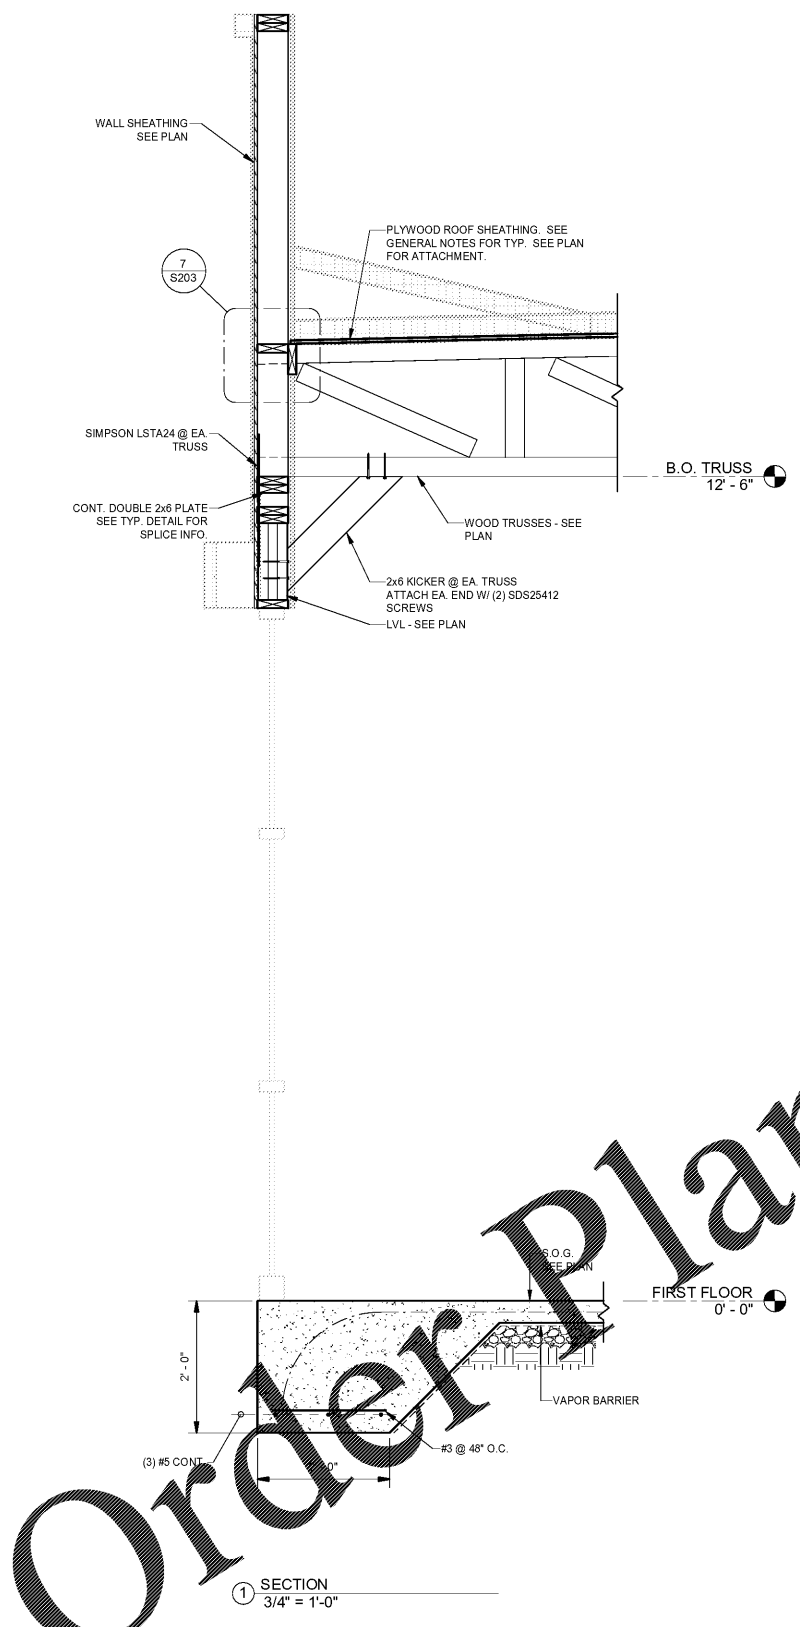

Order Plans @ www.LDOnline.com