



**#ATL 034  
 CONYERS, GA**



1447 Highway 138  
 Conyers, Georgia 30012  
 Rockdale County, Georgia


Revisions		
#	Date	Description

Project Number: 180205  
 Issued for: CONSTRUCTION  
 Issue Date: 03-22-18


DRAWING TITLE  
**FRAMING  
 SECTIONS AND  
 DETAILS**

SHEET NUMBER


**S202**

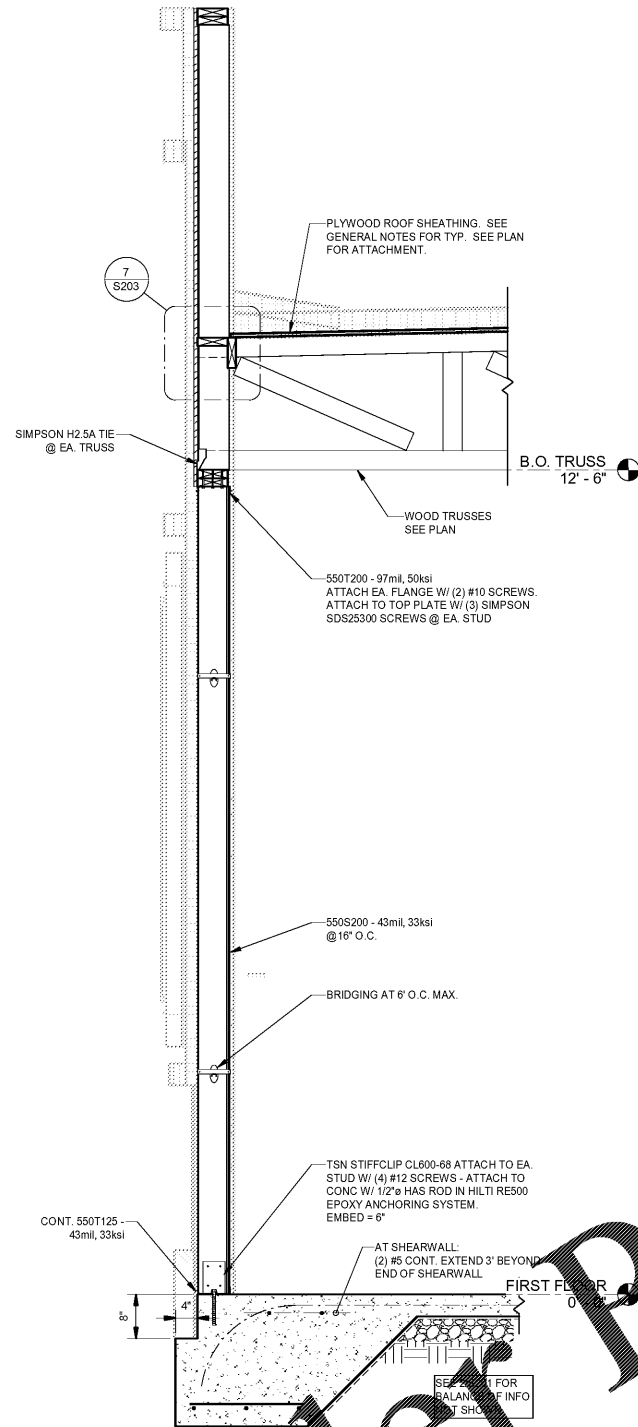


SECTION  
 3/4" = 1'-0"

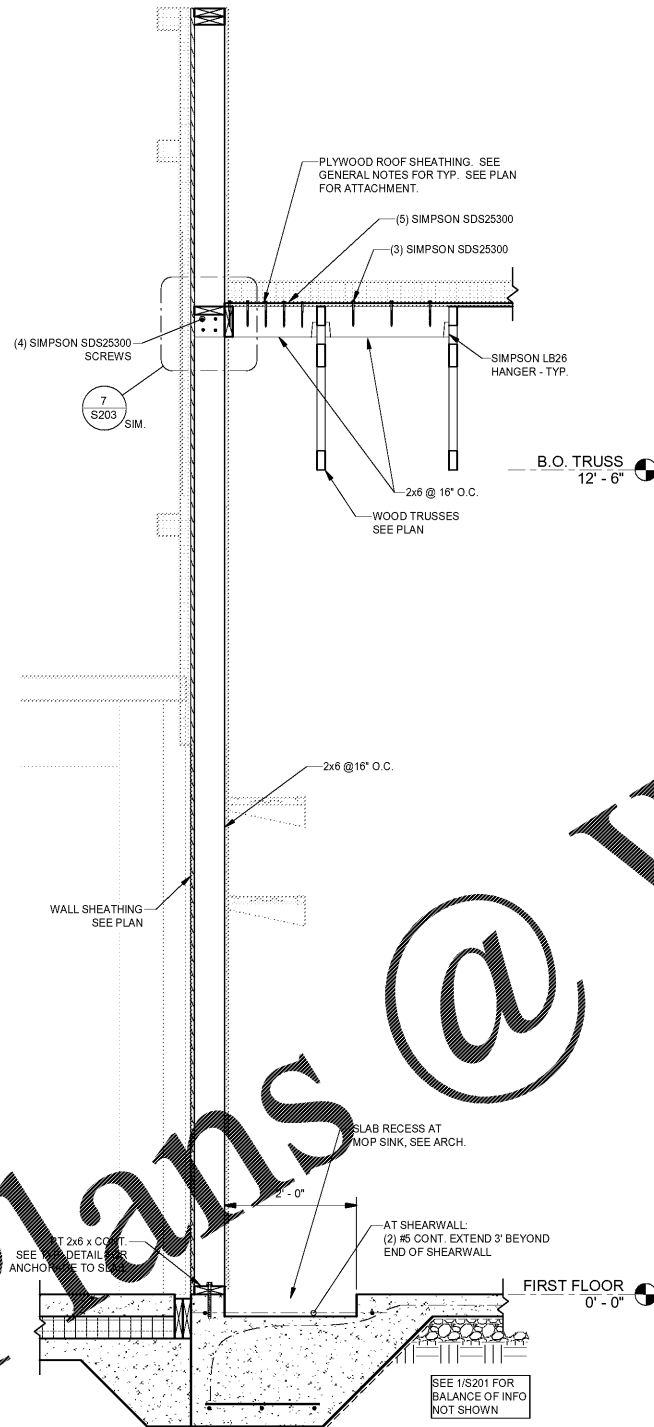

SECTION  
 3/4" = 1'-0"

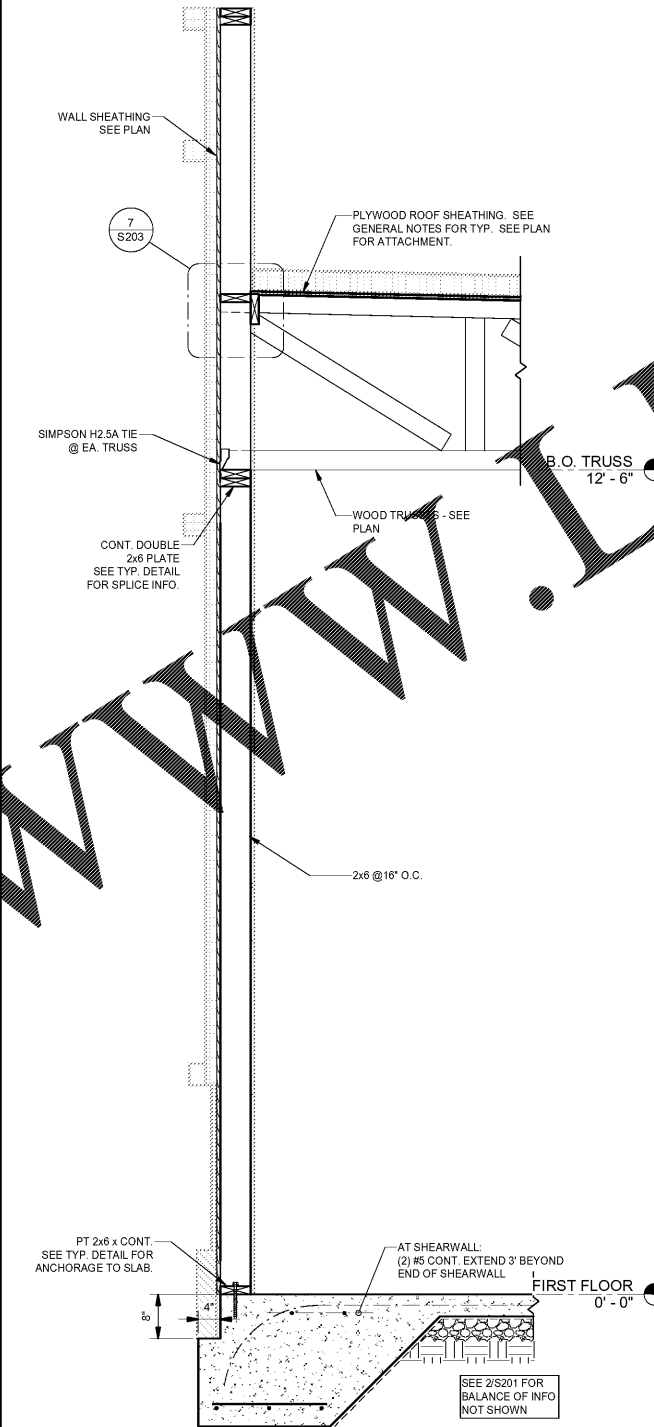

SECTION  
 3/4" = 1'-0"

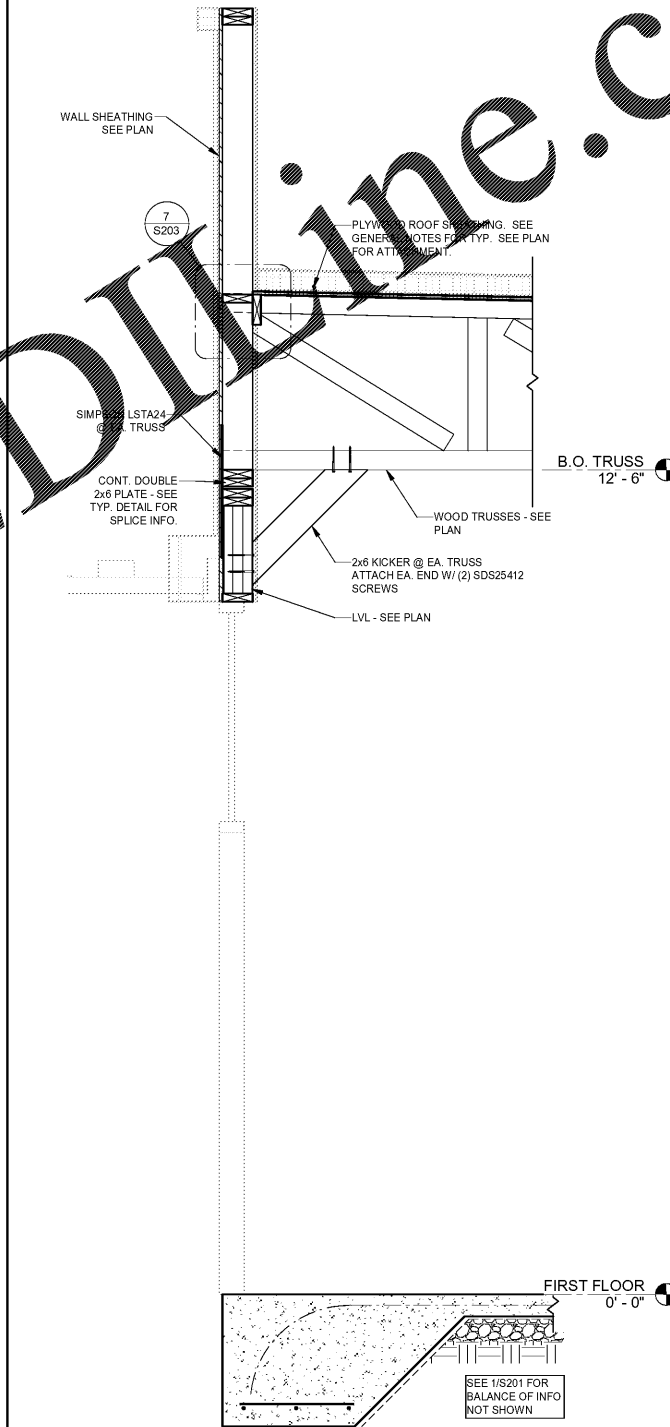

SECTION  
 3/4" = 1'-0"

Order Plans @

WWW.LDOnline.com