



**#ATL 034
 CONYERS, GA**




1447 Highway 138
 Conyers, Georgia 30012
 Rockdale County, Georgia

Revisions		
#	Date	Description


Project Number: 180205
 Issued for: CONSTRUCTION
 Issue Date: 03-22-18

DRAWING TITLE
**FRAMING
 SECTIONS AND
 DETAILS**


SHEET NUMBER
S202

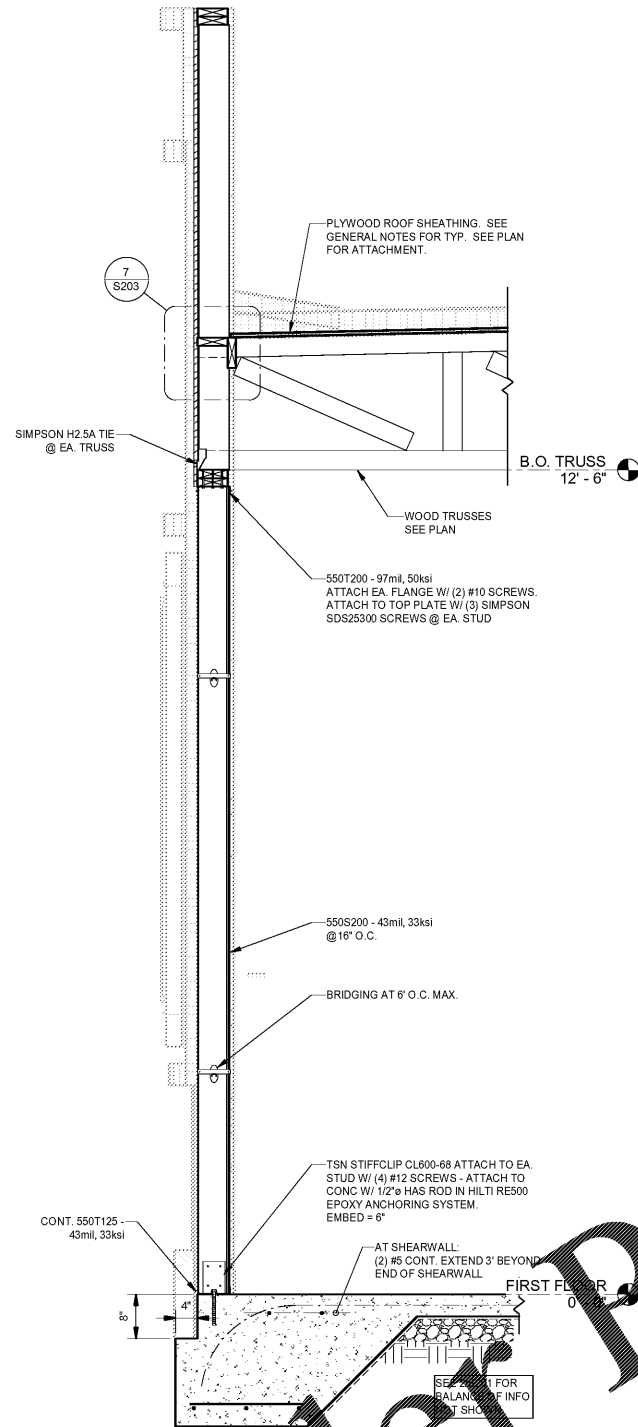


SECTION
 3/4" = 1'-0"

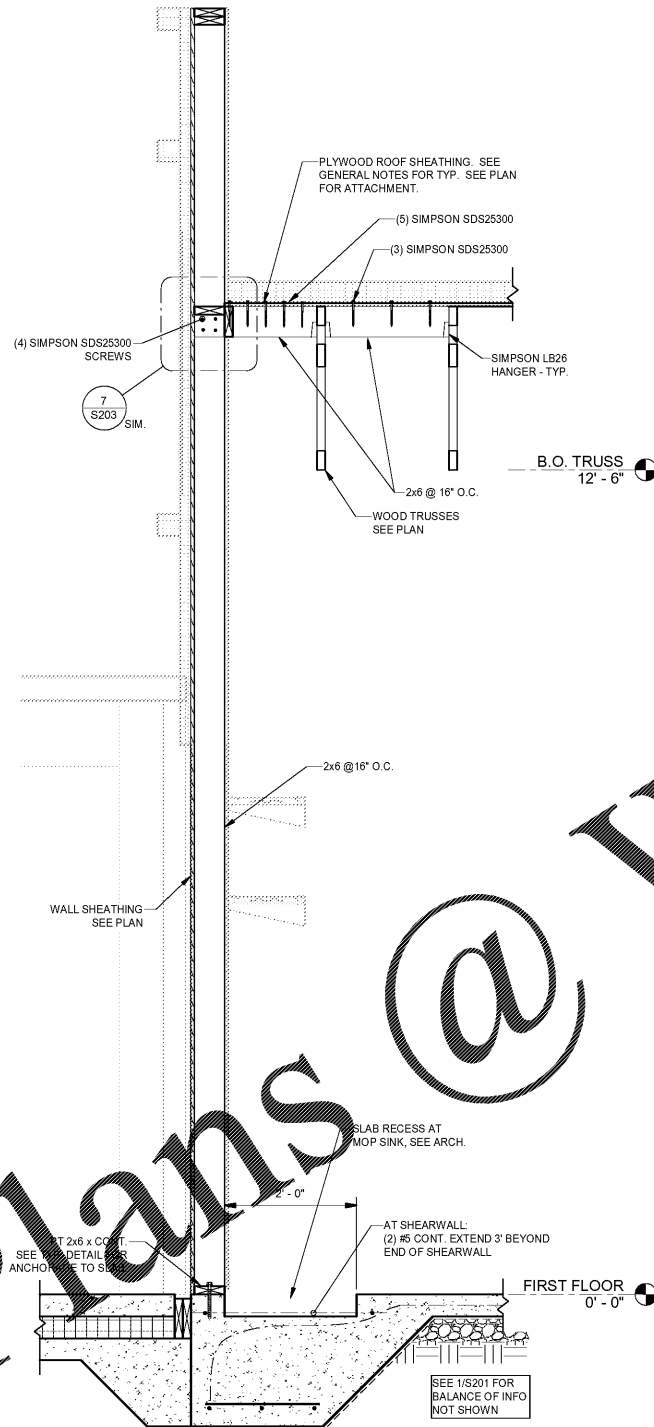

SECTION
 3/4" = 1'-0"

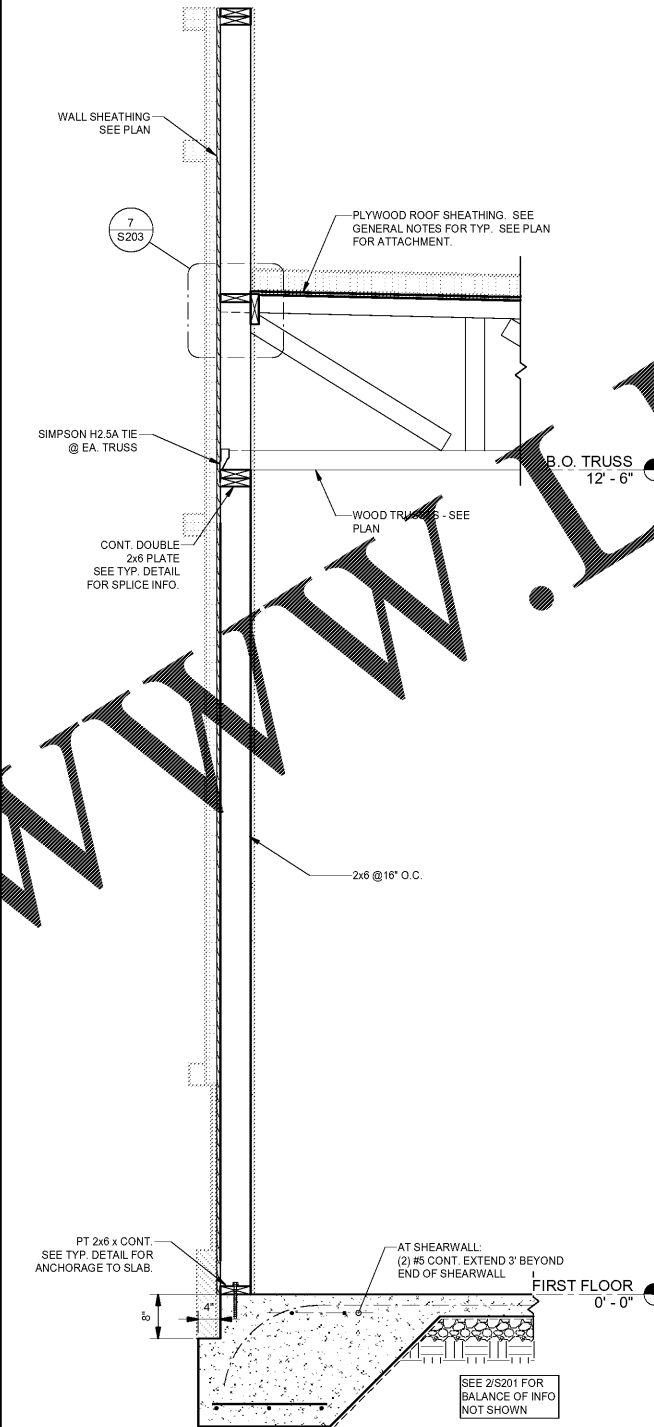

SECTION
 3/4" = 1'-0"

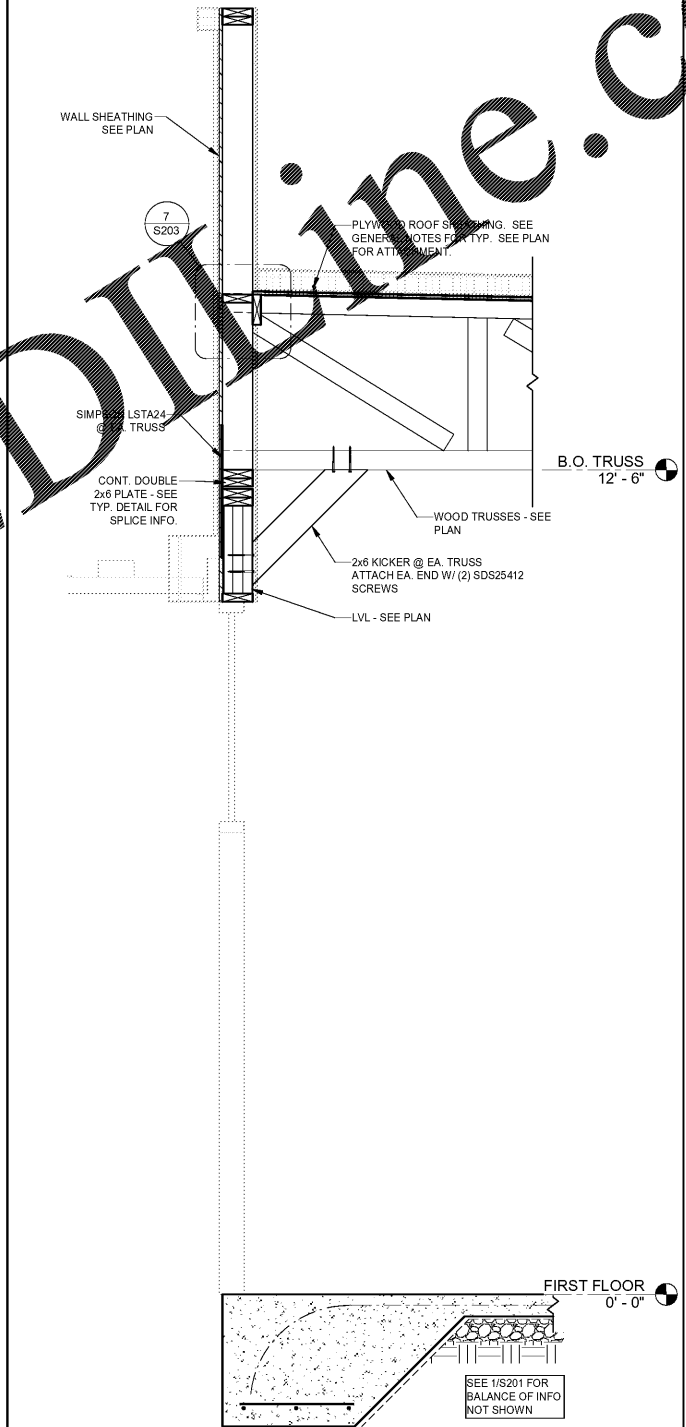

SECTION
 3/4" = 1'-0"

Order Plans @

WWW.LDOnline.com