

**#ATL 034
 CONYERS, GA**









1447 Highway 138
 Conyers, Georgia 30012
 Rockdale County, Georgia

Revisions		
#	Date	Description

Project Number: 180205
 Issued for: CONSTRUCTION
 Issue Date: 03-22-18

DRAWING TITLE
**FRAMING
 SECTIONS AND
 DETAILS**

SHEET NUMBER
S203

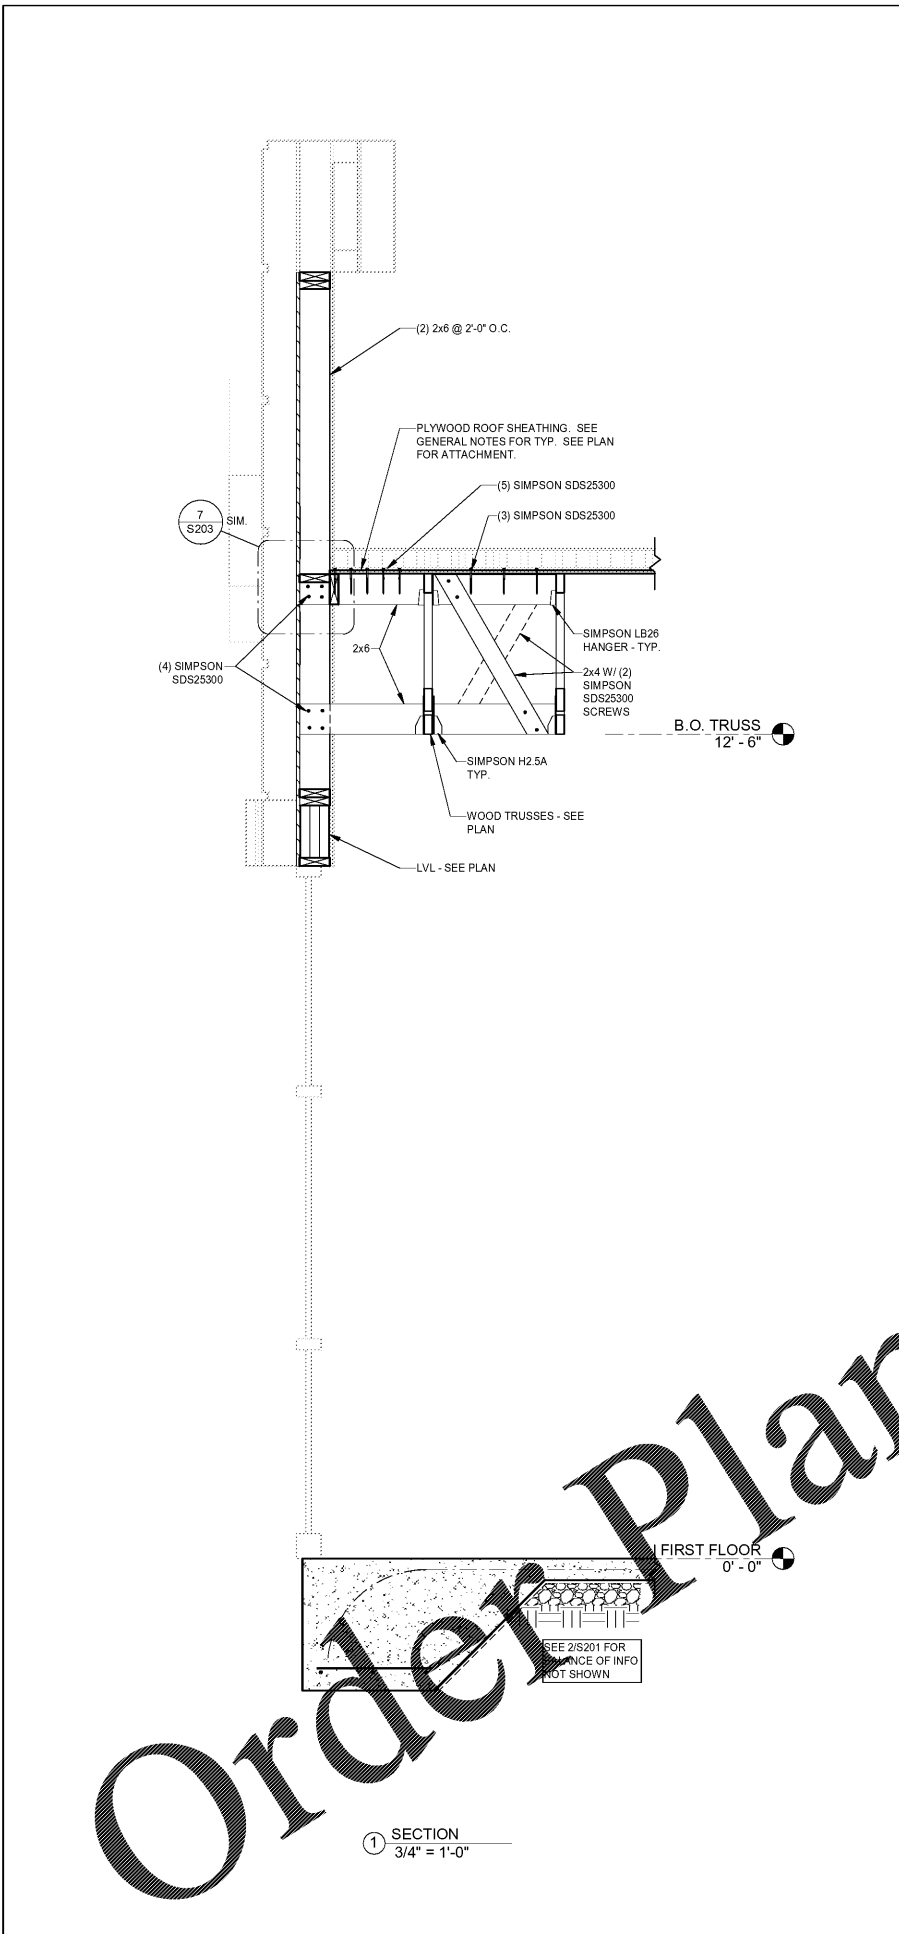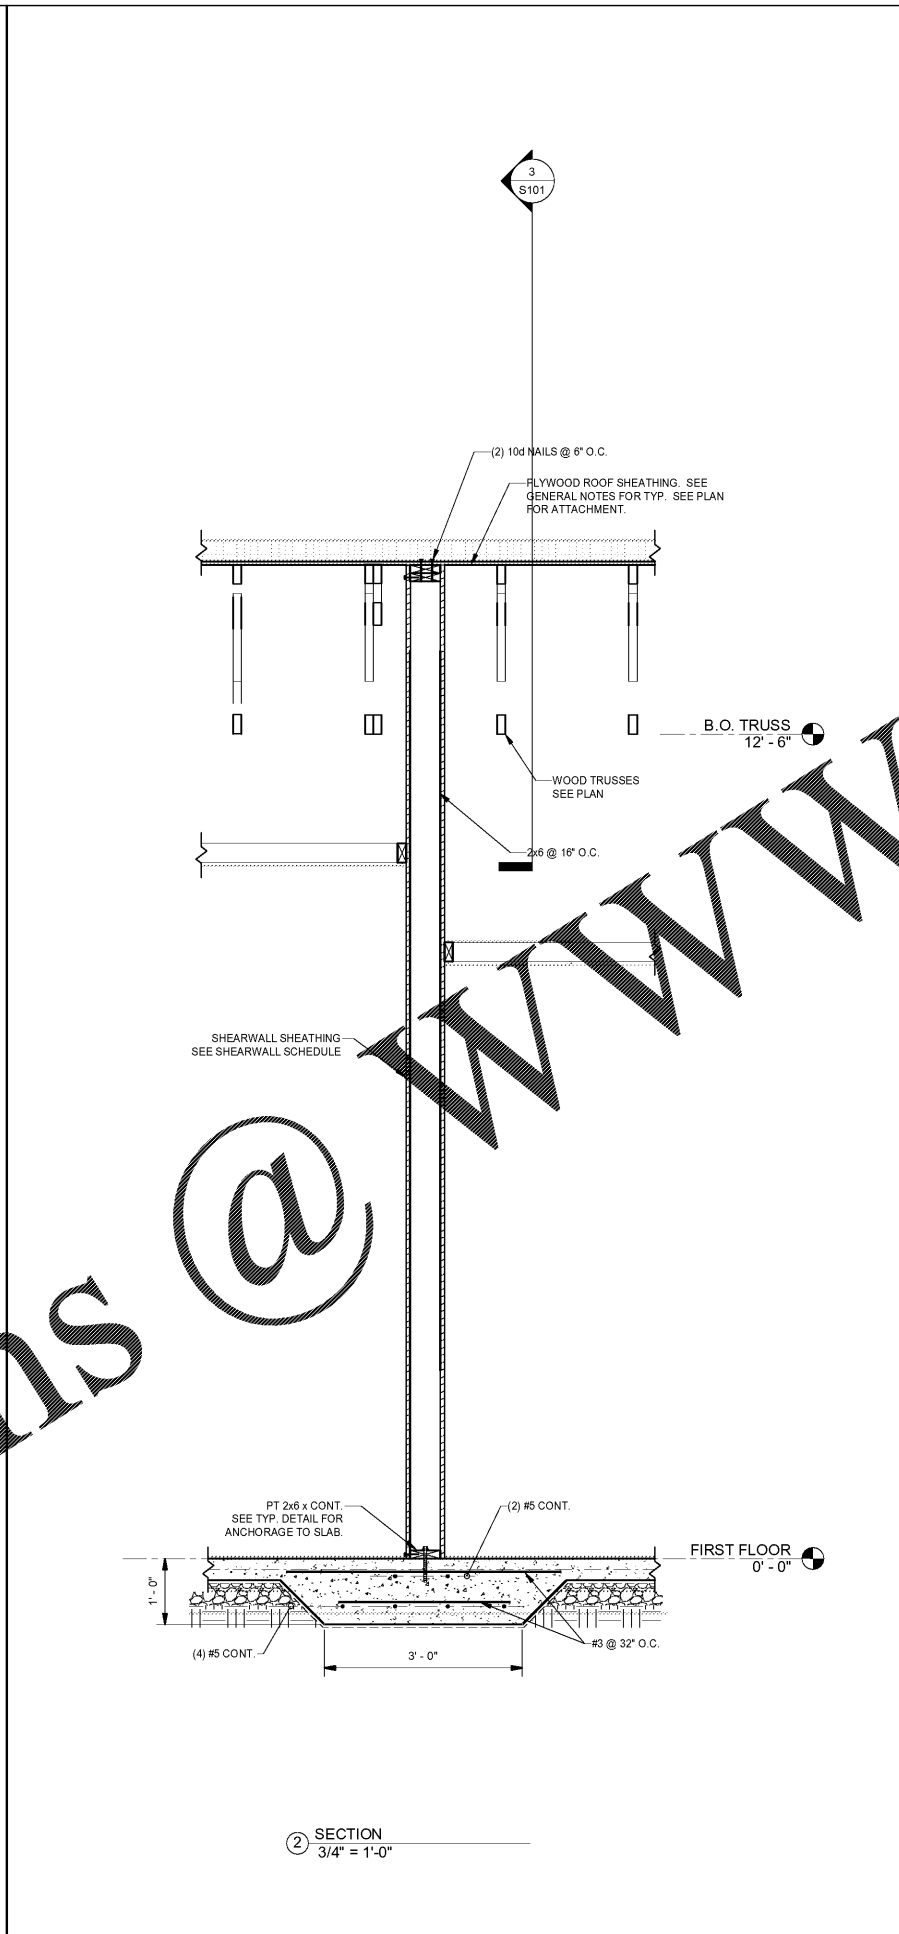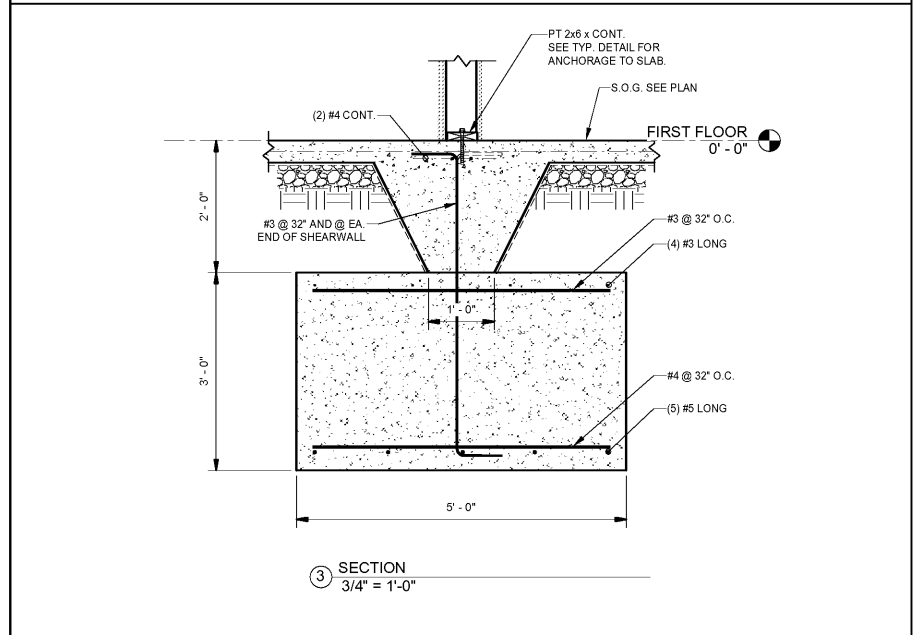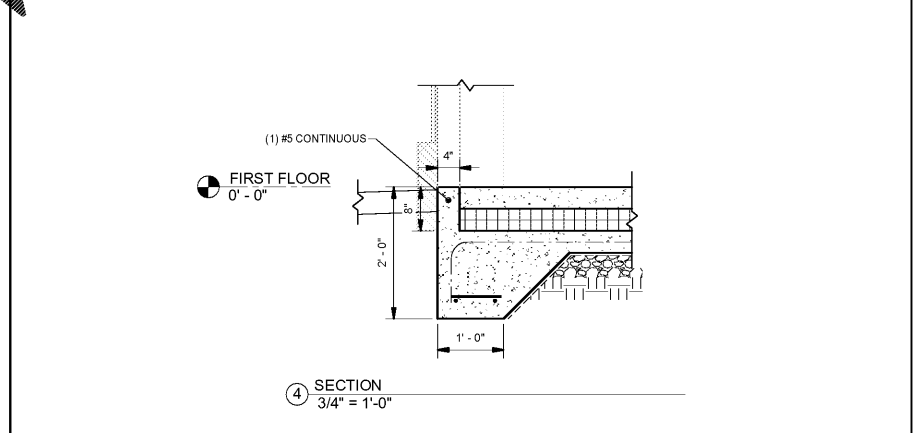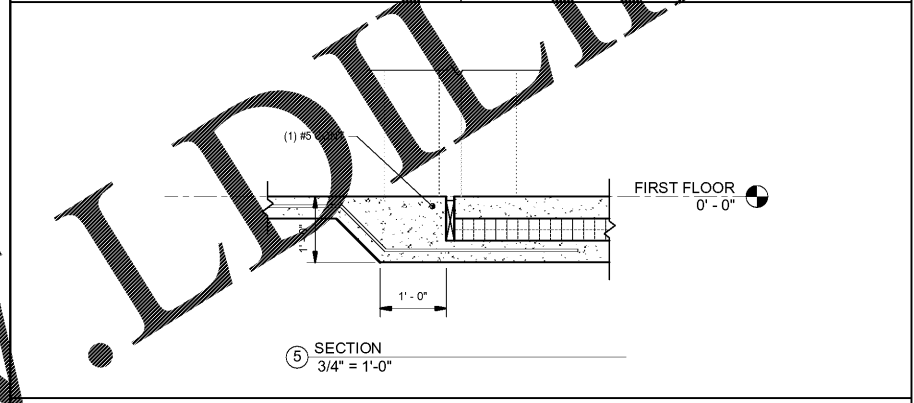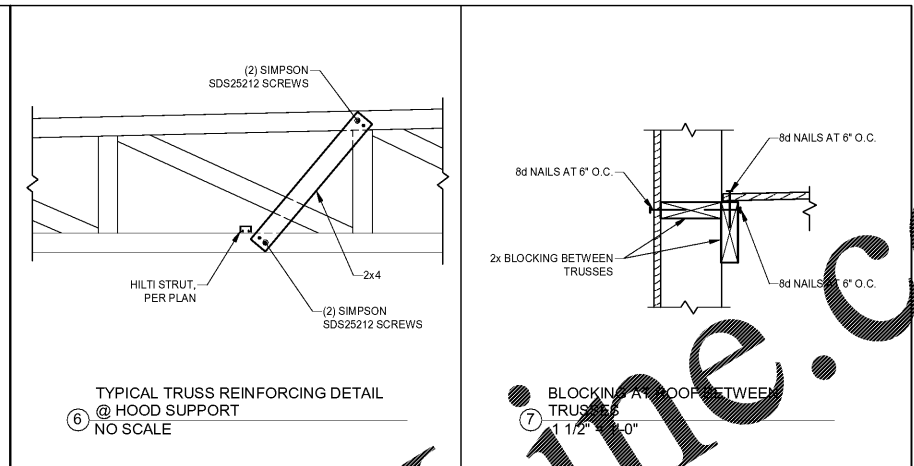

Order Plans @ WWW.LDILINE.COM