


Order Plans @

WWW.DILine.com

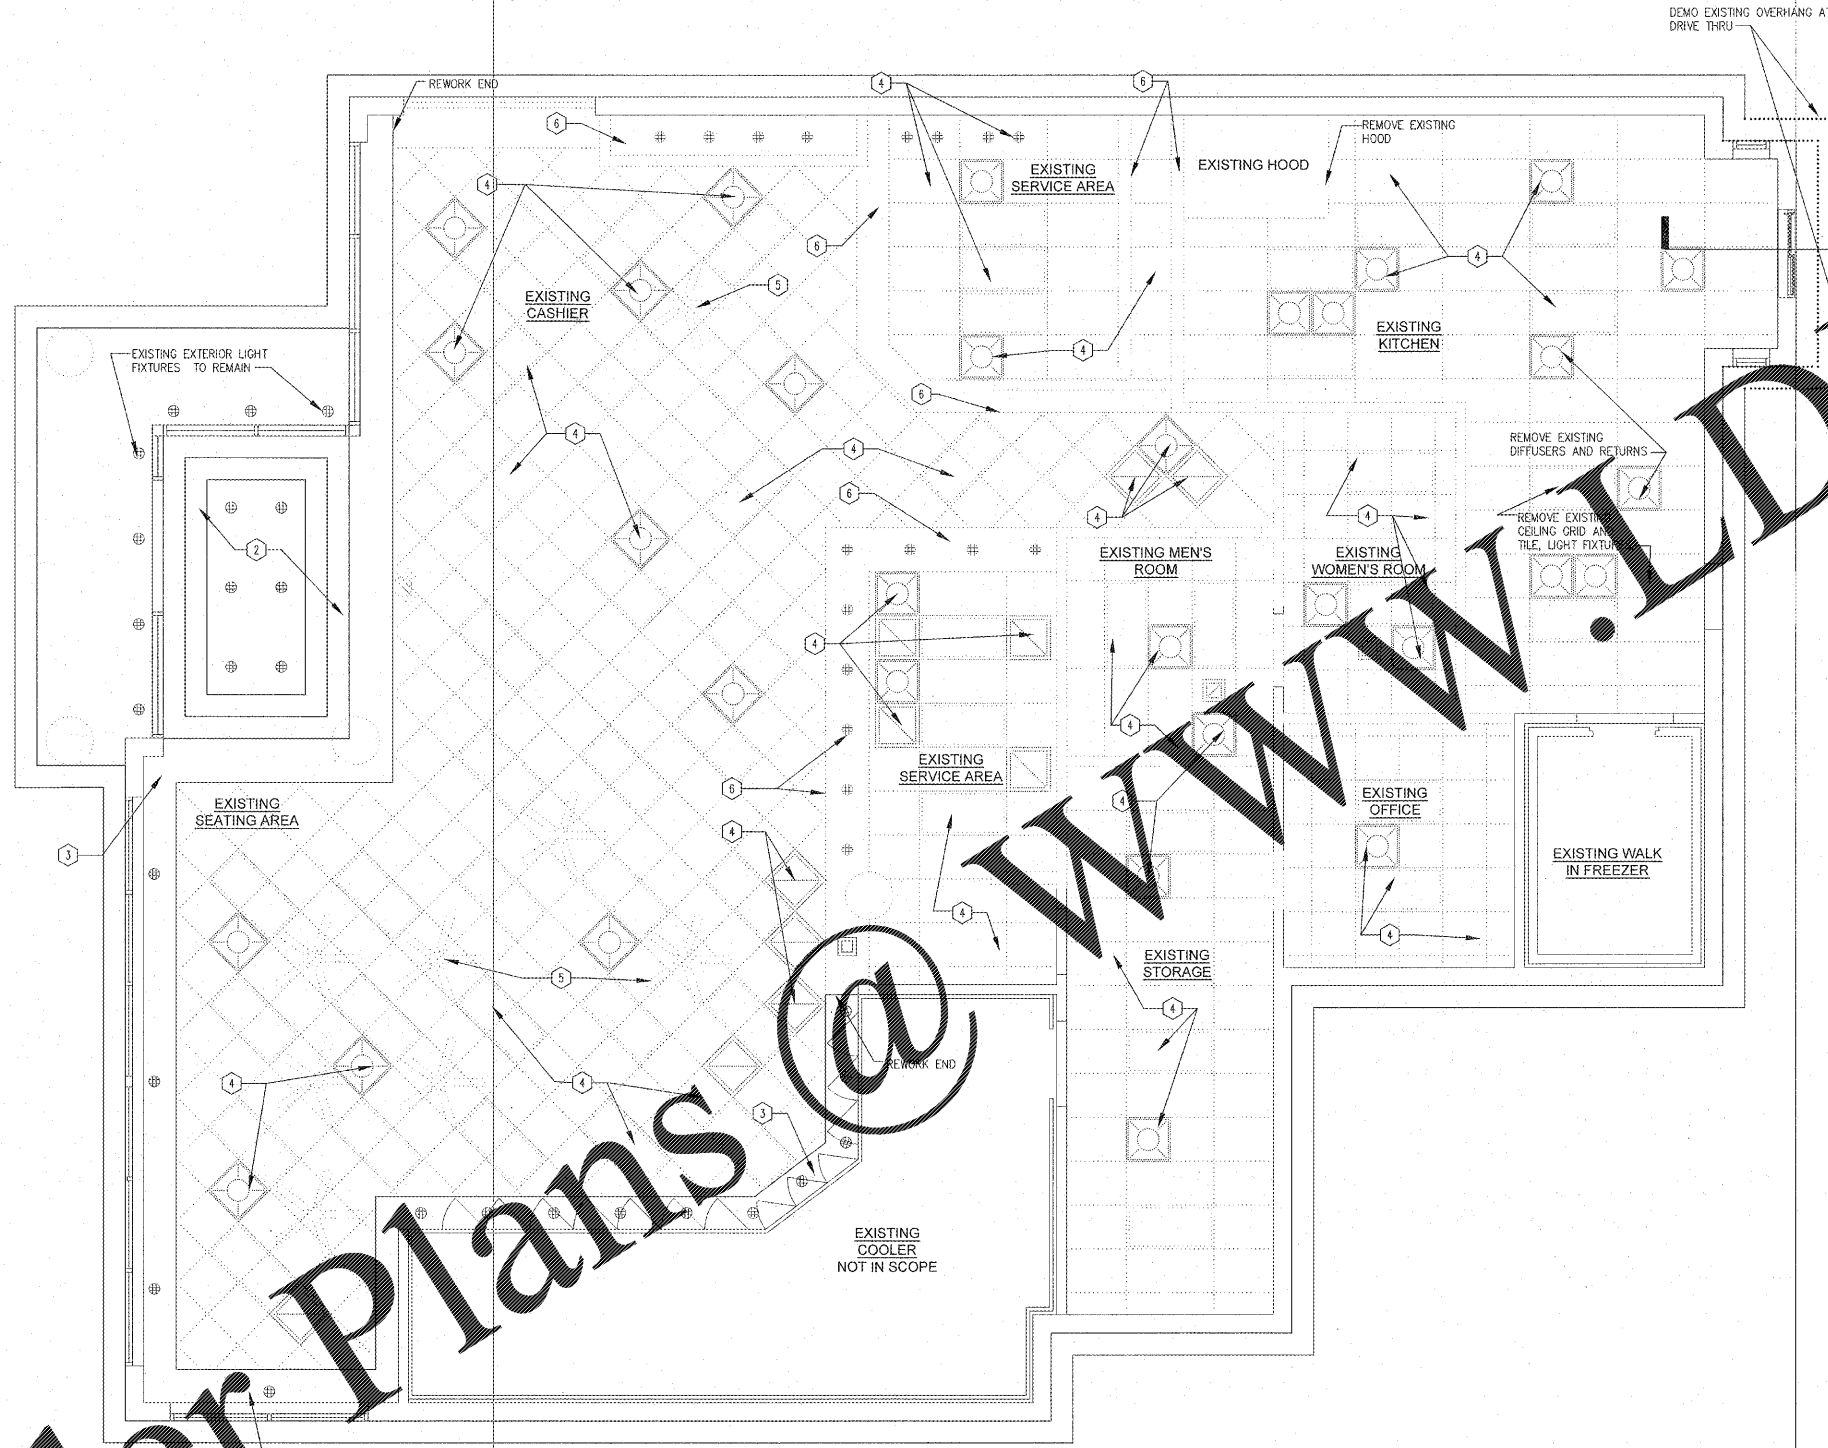

- DEMOLITION NOTES**
- 1 EXISTING EXTERIOR LIGHTING SHALL REMAIN.
  - 2 EXISTING ENTRY ELEMENTS & LIGHTING SHALL REMAIN.
  - 3 EXISTING GYPSUM SOFFIT & LIGHTING SHALL REMAIN.
  - 4 EXISTING CEILING GRID, CEILING TILES, LIGHT FIXTURES, AND HVAC DIFFUSERS SHALL BE REMOVED.
  - 5 EXISTING CEILING FANS SHALL BE REMOVED. CAP ALL UNUSED UTILITIES AS REQUIRED.
  - 6 REMOVE EXISTING GYPSUM SOFFIT, FRAMING & LIGHT FIXTURES.

THESE PLANS ARE CONFIDENTIAL PROPERTY OF DUNKIN' BRANDS, INC. UNDER RESTRICTED ACCESS.

**dunkin' brands**

PROJECT NO.: 17229

**NRD** national restaurant designers  
ARCHITECTS & ENGINEERS

3005 Carrington Hill Blvd., Morrisville, NC 27560  
ph: 919 544 7251 fax: 919 544 9399  
A Division of LMNT Associates

COMMITTEE OF VARIOUS ARCHITECTS  
Chm. Russell Lehmann  
No. 03971

NO	DESCRIPTION	DATE	SCALE	DRAWN	CKD	APPD
	SET REVISIONS					
	SHEET REVISIONS					

DATE: 3-18-18

DD FRESH BREW 1.0  
DUNKIN DESIGN GUIDELINES

**DEMO CEILING PLAN**

PC NUMBER

**D-2.0**

1 DEMO CEILING PLAN  
1/4" = 1'-0" NOTE

NOTE: DRAWINGS ARE NOT TO SCALE IF SHEET IS PLOTTED ON 11" x 17"