






Order Plans @

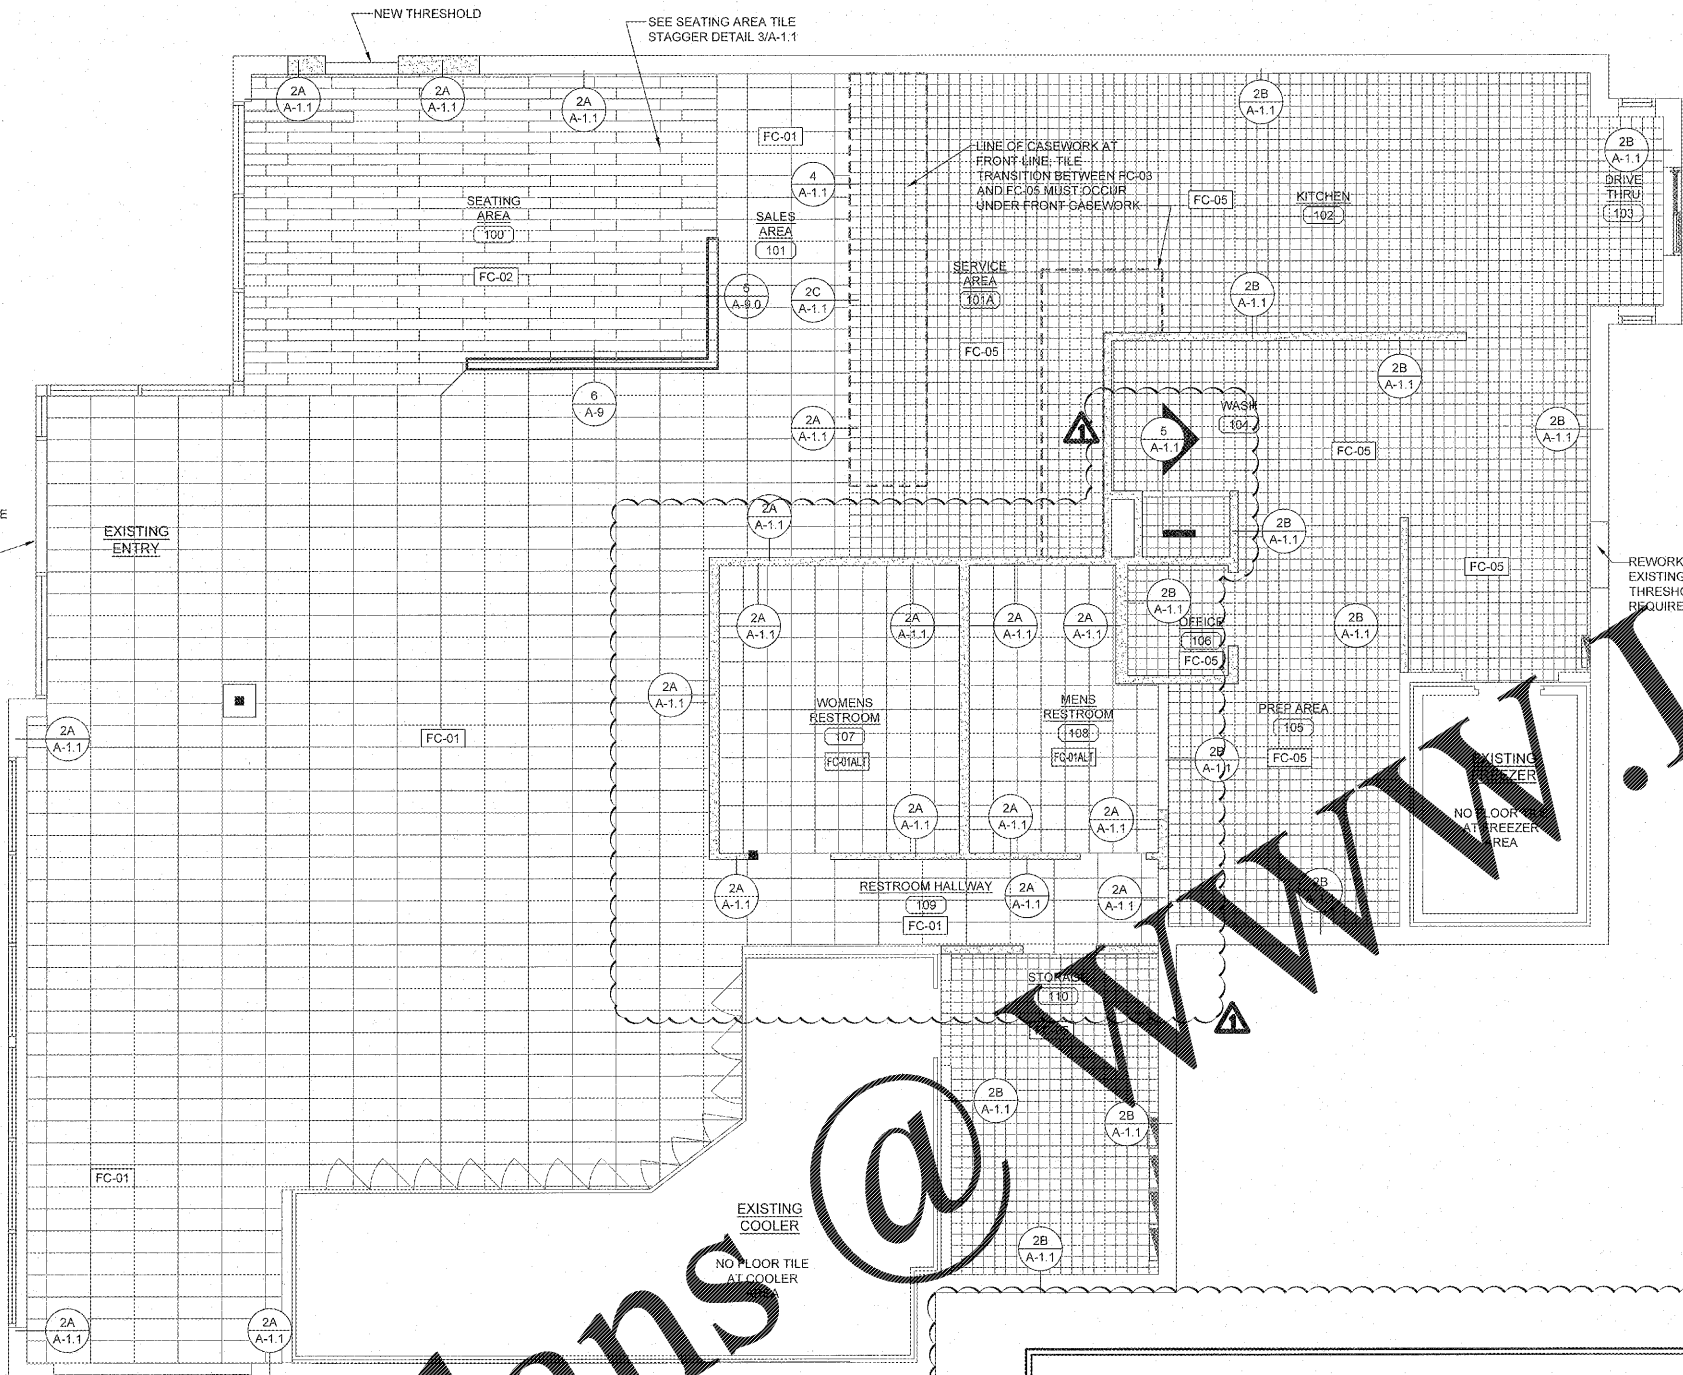

Checked: 03/22/17

FLOOR FINISH MATERIAL SCHEDULE - ORIGINAL BLEND

CODE	MATERIAL	MANUFACTURER	PRODUCT #	DESCRIPTION / REMARKS
FC-01	PORCELAIN TILE	DAL TILE	SLATE ATTACHE SA08 "MULTI BROWN" #SA081221P	12"x24", TRAFFIC & QUEUING AREAS - USE W/ GROUT G-01
FC-01 (ALT)	PORCELAIN TILE	DAL TILE	COTTO CONTEMPO CC15 "SUNSET BOULEVARD"	13"x13", TRAFFIC & QUEUING AREAS (USED WHERE UNDERSLAB MAY NOT BE LEVEL ENOUGH FOR FC-01)
FC-02	PORCELAIN PLANK TILE	DAL TILE	"SADDLE BROOK SD14 "FARMHOUSE" #SD146361P	6"x36", SEATING AREA FIELD TILE - MAX JOINT OVERLAP NOT TO EXCEED 1/3 OF TILE LENGTH. USE W/ GROUT G-01
FC-05	QUARRY TILE	DAL TILE	"QUARRY TILE Q108561P "SAHARA SAND"	6"x6", BACKLINE/SERVICE AREA & B.O.H. AREAS
G-01	GROUT	CUSTOM BLENDED PRODUCTS	#S2 "TOBACCO BROWN"	FLOOR GROUT - ALL FLOOR TILE
WB-01	PORCELAIN TILE WALL BASE	DAL TILE	VERANDA SADDLE P540 (1)	VERANDA PORCELAIN P540 "SADDLE STD" CUT 13"x13" FLOOR TILE W/ SATIN NICKEL SCHLUTER STRIP CAP 10L ANIGIL
WB-01 ALT	PORCELAIN TILE WALL BASE	DAL TILE	VERANDA SADDLE P540 (2)	VERANDA PORCELAIN P540 "SADDLE STD" CUT 13"x13" FLOOR TILE W/ SATIN NICKEL SCHLUTER STRIP CAP 10L ANIGIL
WB-02	QUARRY TILE WALL BASE	DAL TILE	"QUARRY TILE Q108561P "SAHARA SAND"	9"x6" COVE BASE - SEE NATIONAL COUNTS FOR INSIDE/OUTSIDE CORNER PRODUCT NUMBERS

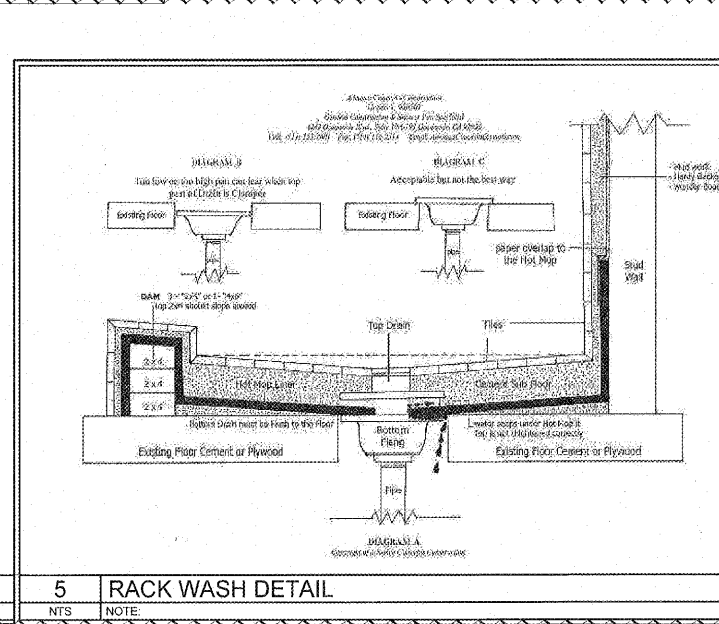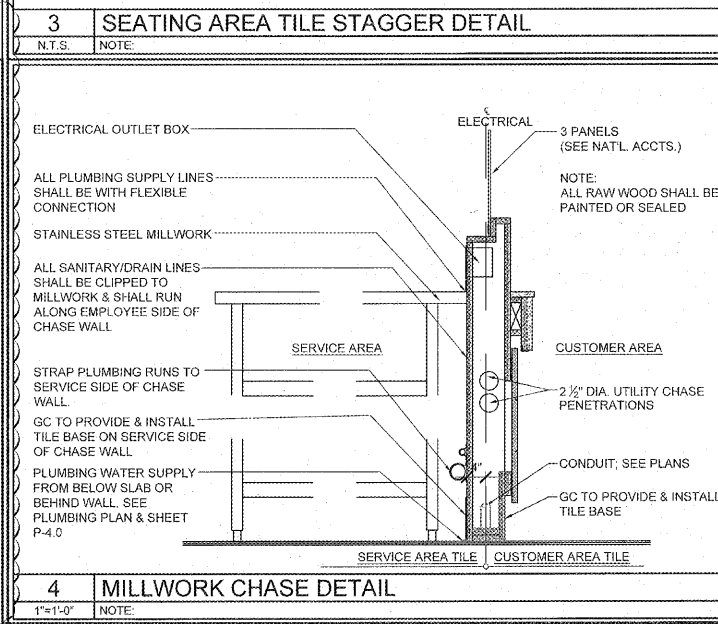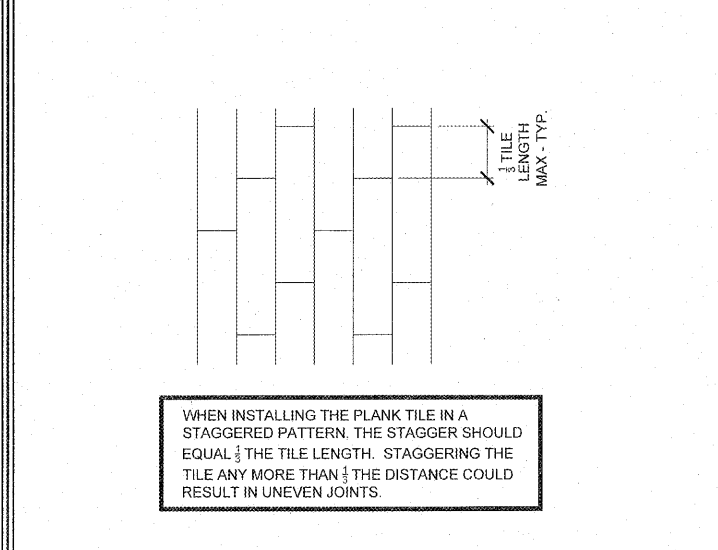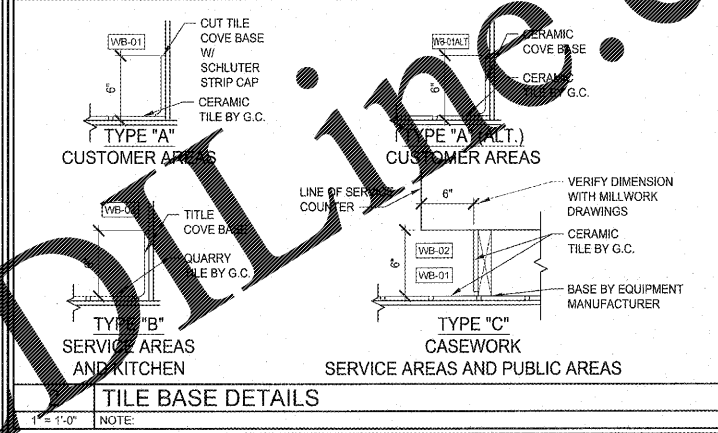

1 FLOOR FINISH PLAN
1/4" = 1'-0" NOTE:

5 RACK WASH DETAIL
N.T.S. NOTE:

4 MILLWORK CHASE DETAIL
1"=1'-0" NOTE:

NOTE: DRAWINGS ARE NOT TO SCALE IF SHEET IS PLOTTED ON 11" x 17"

THESE PLANS ARE CONFIDENTIAL PROPERTY OF DUNKIN' BRANDS, INC. UNLESS OTHERWISE INDICATED. NO REPRODUCTION OR TRANSMISSION OF ANY KIND IS PERMITTED WITHOUT THE WRITTEN PERMISSION OF DUNKIN' BRANDS, INC.

Dunkin' Brands

PROJECT NO.: 17229

NRD national restaurant designers
ARCHITECTS & ENGINEERS

3005 Carrington Mill Blvd., Morrisville, NC 27560
ph: 919 544 7251 fax: 919 544 9399

A Division of LMSH Associates

Client: Russell Lachance
Job No: 009911

NO	DESCRIPTION	DATE	DATE	DATE	SCALE	DRAWN	CKD	APPD
1	SET REVISIONS		5/2/18	3-18-18		AY	TD	
	OWNER COMMENTS (RESTROOM CHANGE)							
	SHEET REVISIONS							

DD FRESH BREW 1.0
908 MARKET DRIVE, EMPORIA, VA

FLOOR FINISH PLAN, SCHEDULES, AND NOTES

PC# 358084

A-1.1