




1 INTERIOR ELEVATION AT MEN'S BATHROOM
1/4" = 1'-0" NOTE:

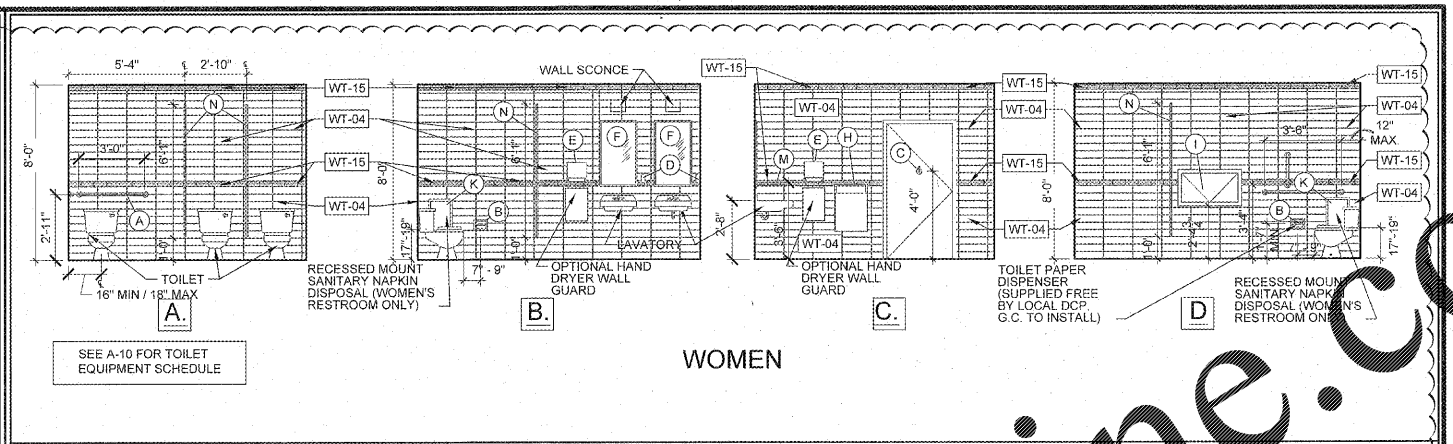


2 INTERIOR ELEVATION AT WOMEN'S BATHROOM
1/4" = 1'-0" NOTE:

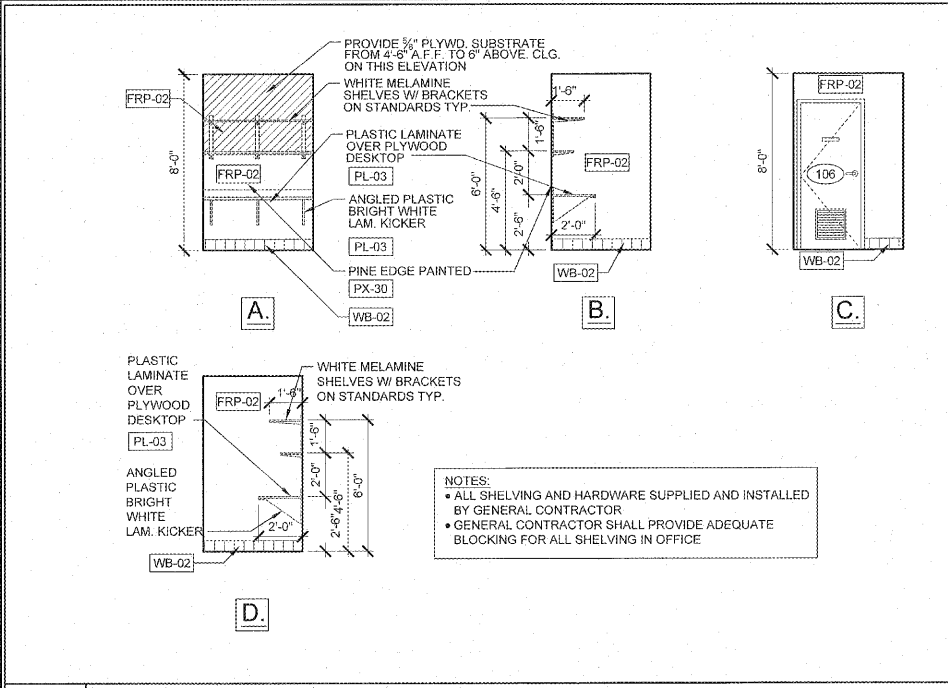


3 INTERIOR ELEVATIONS AT OFFICE
1/4" = 1'-0" NOTE:

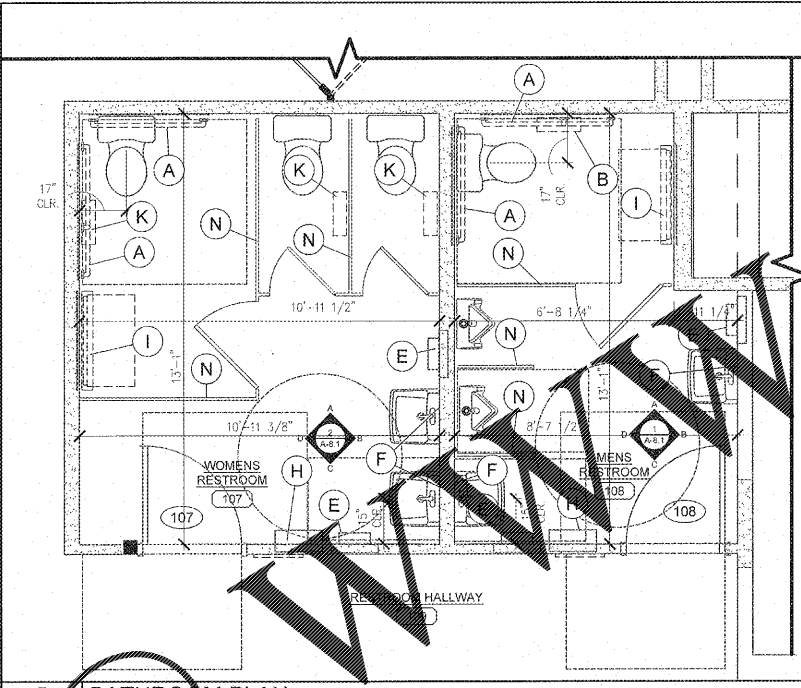


5 BATHROOM PLAN
3/8" = 1'-0" NOTE:

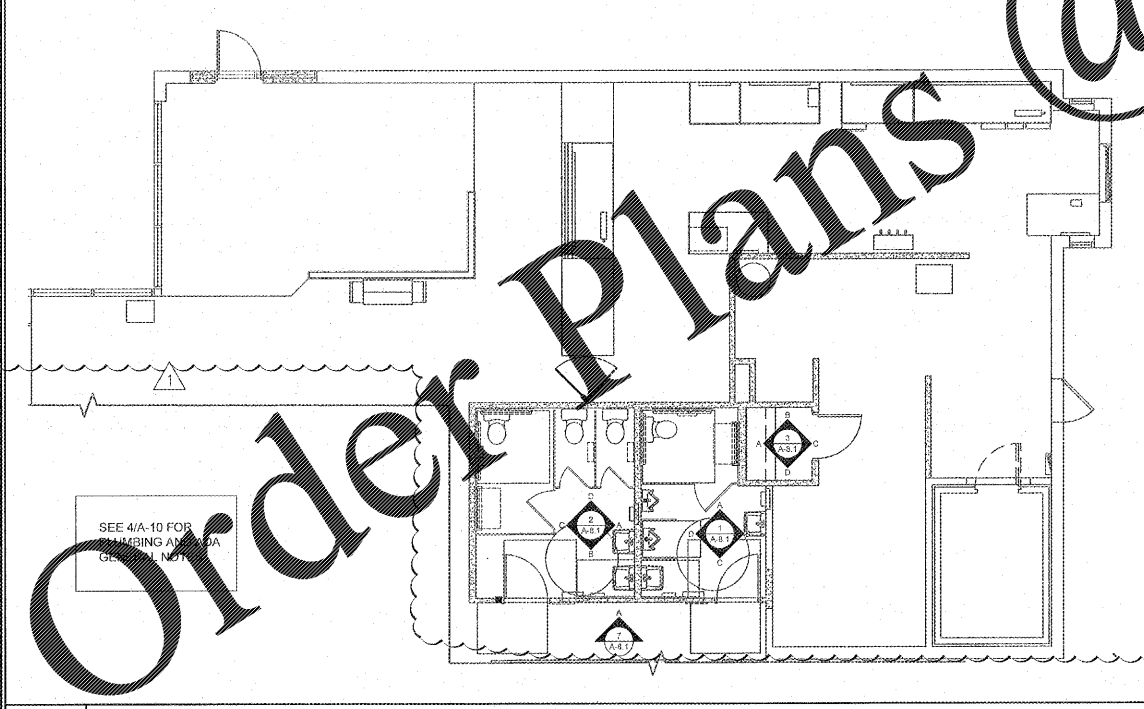

4 KEY PLAN
N.T.S. NOTE:

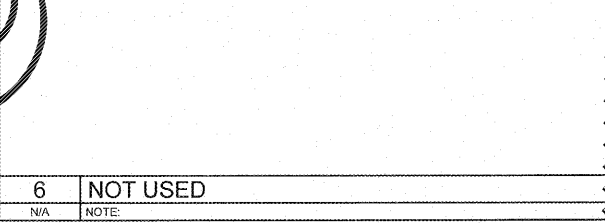


6 NOT USED
N/A NOTE:

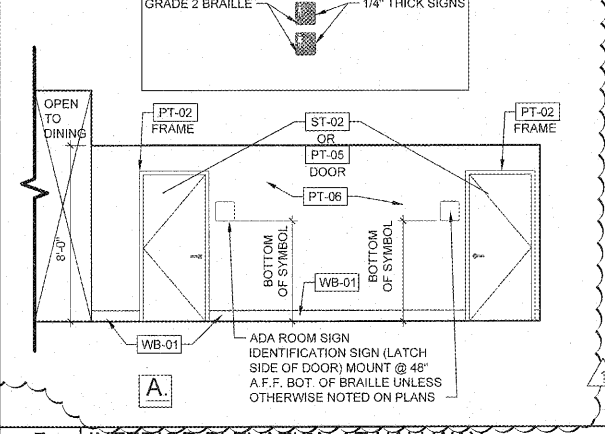


7 INTERIOR ELEVATION AT HALLWAY
N.T.S. NOTE:

FINISH MATERIAL SCHEDULE - ORIGINAL BLEND				
CODE	MATERIAL	MANUFACTURER	PRODUCT#	DESCRIPTION / REMARKS
WB-01	CERAMIC TILE	DAL TILE	3600 P540	VERANDA PORCELAIN P540 "SADDLE STD" CUT 13"x13"
WB-01 ALT	CERAMIC TILE W/ BASE	SADDLE		VERANDA PORCELAIN P540 "SADDLE STD" #P540S36E911P2 6"x13" COVED BASE TILE (OPTIONAL UPGRADE)
WB-02	QUARRY TILE	DAL	QUARRY TILE Q3565 "SAHARA SAND"	5"x6" COVE BASE - SEE NATIONAL ACCOUNTS FOR INSIDE/OUTSIDE CORNER PRODUCT NUMBERS
PT-02	PAINT	SHERWIN WILLIAMS	6372	"INVITING IVORY": SATIN FINISH
PT-03	PAINT	SHERWIN WILLIAMS	6340	"OBSTINATE ORANGE": SATIN FINISH (INTERIOR)
PT-04	PAINT	SHERWIN WILLIAMS	6099	"MODERATE WHITE": SATIN FINISH
PT-05	PAINT	SHERWIN WILLIAMS	7536	"SAND DOLLAR": SATIN FINISH
PT-06	PAINT	SHERWIN WILLIAMS	7724	"BITTERSWEET STEM": SATIN
PT-07	PAINT	SHERWIN WILLIAMS	6117	"CANOE": SATIN
PT-08	PAINT	SHERWIN WILLIAMS	6096	"SMOKEY TOPAZ": SATIN
PT-09	PAINT	SHERWIN WILLIAMS	6097	"JUTE BROWN": SATIN
PT-10	PAINT	SHERWIN WILLIAMS	6097	"STURDY BROWN": SATIN
PT-11	PAINT	SHERWIN WILLIAMS	6090	"JAVA": SATIN
PT-12	PAINT	SHERWIN WILLIAMS	6069	"FRENCH ROAST": SATIN
WT-01	WALL TILE	DAL TILE	ELEVARE EL41 "CRATER"	4" X 16" FIELD TILE - BACKLINE WALL & AS INDICATED IN ELEVATIONS - USE W/ GROUT G-02
WT-01A	WALL TILE	DAL TILE	ELEVARE EL40 "LUNAR"	COMBO ONLY - 4"x16" GLOSS FINISH FIELD TILE - BACKLINE WALL & AS INDICATED IN ELEVATIONS - USE W/ GROUT G-02
WT-02	WALL TILE	DAL TILE	MODERN DIMENSIONS 0166 "ELEMENTAL TAN"	4 1/4" X 12 3/4" ACCENT TILE - BACKLINE WALL - AS INDICATED IN ELEVATIONS - USE W/ GROUT G-02
WT-03	WALL TILE	DAL TILE	"ORANGE BURST" Q097	Q09741P "ORANGE BURST" 4 1/4" X 12 3/4" ACCENT TILE - BACKLINE WALL - USE W/ GROUT G-03; CUSTOM MATCH CERAMIC TILE Q09736MOD1P 3"x16" ACCENT TILE - RESTROOM WALLS AS INDICATED IN ELEVATIONS - USE W/ GROUT G-03
WT-04	WALL TILE	DAL TILE	ELEVARE EL42 "SAND"	GLOSS FINISH - 4"x16" GLOSS FIELD TILE - BACKLINE WALL - RESTROOM WALLS - AS INDICATED IN ELEVATIONS - USE W/ GROUT G-03
WT-10	WALL TILE	DAL TILE	ARTIC WHITE 0190	SEMI-GLOSS COMBO ONLY - 6"x6" TILE IN A 45 DEGREE DIAGONAL PATTERN - BR BACKLINE, USE W/ GROUT G-02 (COMBO ONLY - IF NOT AVAILABLE, LRS4 HAS BEEN APPROVED)
WT-11	WALL TILE	DAL TILE	POLARIS PL22 "GLOSS ALMOND"	8"x8" TILE IN A 45 DEGREE DIAGONAL PATTERN - BR BACKLINE, USE W/ GROUT G-02 (COMBO ONLY)
WT-14	CERAMIC TILE	DAL TILE	SKYBRIDGE PY96 "BEIGE" #S961014P2	10"x14" ACCENT WALL TILE AT QUEUE KNEE WALL - USE W/ GROUT G-02 (OPTIONAL UPGRADE)
WT-15	CERAMIC TILE	DAL TILE	SEMI-GLOSS Q097 "ORANGE BURST" #Q09736MOD1P	3"x6" ACCENT TILE - RESTROOM WALLS AS INDICATED IN ELEVATIONS - USE WITH GROUT G-03
FRP-01	FIBERGLASS REINFORCED PANELS	MARLITE	P100 "WHITE"	BOH/KITCHEN AREAS NOT IN PUBLIC VIEW
FRP-01 ALT	FIBERGLASS REINFORCED PANELS	CRANE KEMILITE	85 "WHITE"	BOH/KITCHEN AREAS NOT IN PUBLIC VIEW
FRP-02 ALT	FIBERGLASS REINFORCED PANELS	PANOLAM	CLASSIC COLLECTION WHITE	BOH/KITCHEN AREAS NOT IN PUBLIC VIEW
PL-04	PLASTIC LAMINATE	WILSONART	10669-60 "GIRUS ORANGE"	FRONT USE MILLWORK - HEADER/SHDROUD FINISH
PL-05	PLASTIC LAMINATE	FORMICA	#932-58 "ANTIQUE WHITE"	FRONT USE MILLWORK - GATE/END PANEL, CONDIMENT STATION FINISH
G-02	GROUT	CUSTOM BUILDING PRODUCTS	#333 "ALABASTER"	FOR USE WITH BACKLINE WALL TILE
G-03	GROUT	CUSTOM BUILDING PRODUCTS	#382 "BONE"	FOR USE WITH RESTROOM WALL TILE
WC-01	WALLCOVERING	APA COLOR GRAPHICS	DD "FRESH BREW" TEXT WALLCOVERING	USE FOR INDICATED ACCENT WALL IN SALES AREA DESIGN - SEE ELEVATIONS FOR LOCATION
WC-03	WALLCOVERING	APA COLOR GRAPHICS	BR "HERITAGE" TEXT WALLCOVERING	USE FOR ENCLOSURE WALLS AND SOFFIT OVER CASE CASE (COMBO ONLY - MAY NOT BE PRESENT IN ALL DESIGNS)
WC-07	WALLCOVERING	APA COLOR GRAPHICS	DD "FRESH BREW" TAN MUTED LETTERS WALLCOVERING	USE FOR MENU BOARD FASCIA
ST-02	STAIN	SHERWIN WILLIAMS	3126 WOOD CLASSICS INT. OIL STAIN	"PICKLED WHITE": KNEEWALL CAP & TRIM FINISH

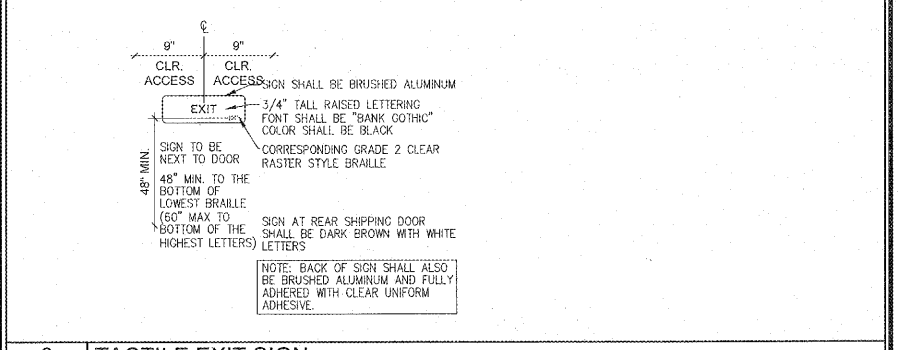


8 TACTILE EXIT SIGN
N.T.S. NOTE:

NOTE: DRAWINGS ARE NOT TO SCALE IF SHEET IS PLOTTED ON 11" x 17"

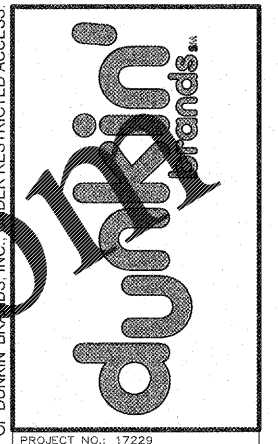

PROJECT NO.: 17229
NRD national restaurant designers
ARCHITECTS & ENGINEERS
3005 Corbridge Mill Blvd., Morrisville, NC 27560
ph: 919 544 7251 fax: 919 544 9399
A Division of LMHT Associates

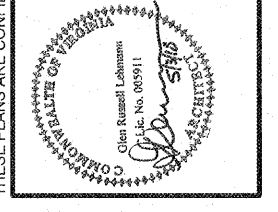

NO	DESCRIPTION	DATE	SCALE	DRAWN	CKD	APPD
1	OWNER COMMENTS (RESTROOM CHANGE)	5/2/18				

DD FRESH BREW 1.0
908 MARKET DRIVE, EMPORIA, VA
INTERIOR RESTROOM /OFFICE ELEVATIONS
PC# 358084

A-8.1