
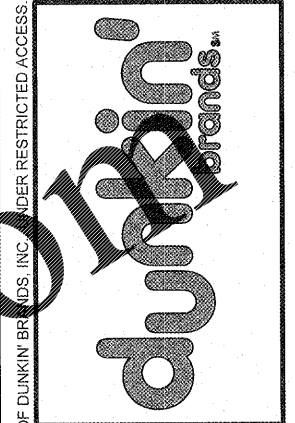


Order Plans @


WWW.LDOLINE.COM

INSTALLATION NOTES:

1. EQUIPMENT SUPPLIER TO PLACE ALL NEW EQUIPMENT
2. GENERAL CONTRACTOR TO PLACE ALL EXISTING EQUIPMENT
3. GENERAL CONTRACTOR TO MAKE ALL MECHANICAL, PLUMBING, AND ELECTRICAL CONNECTION FOR ALL EQUIPMENT

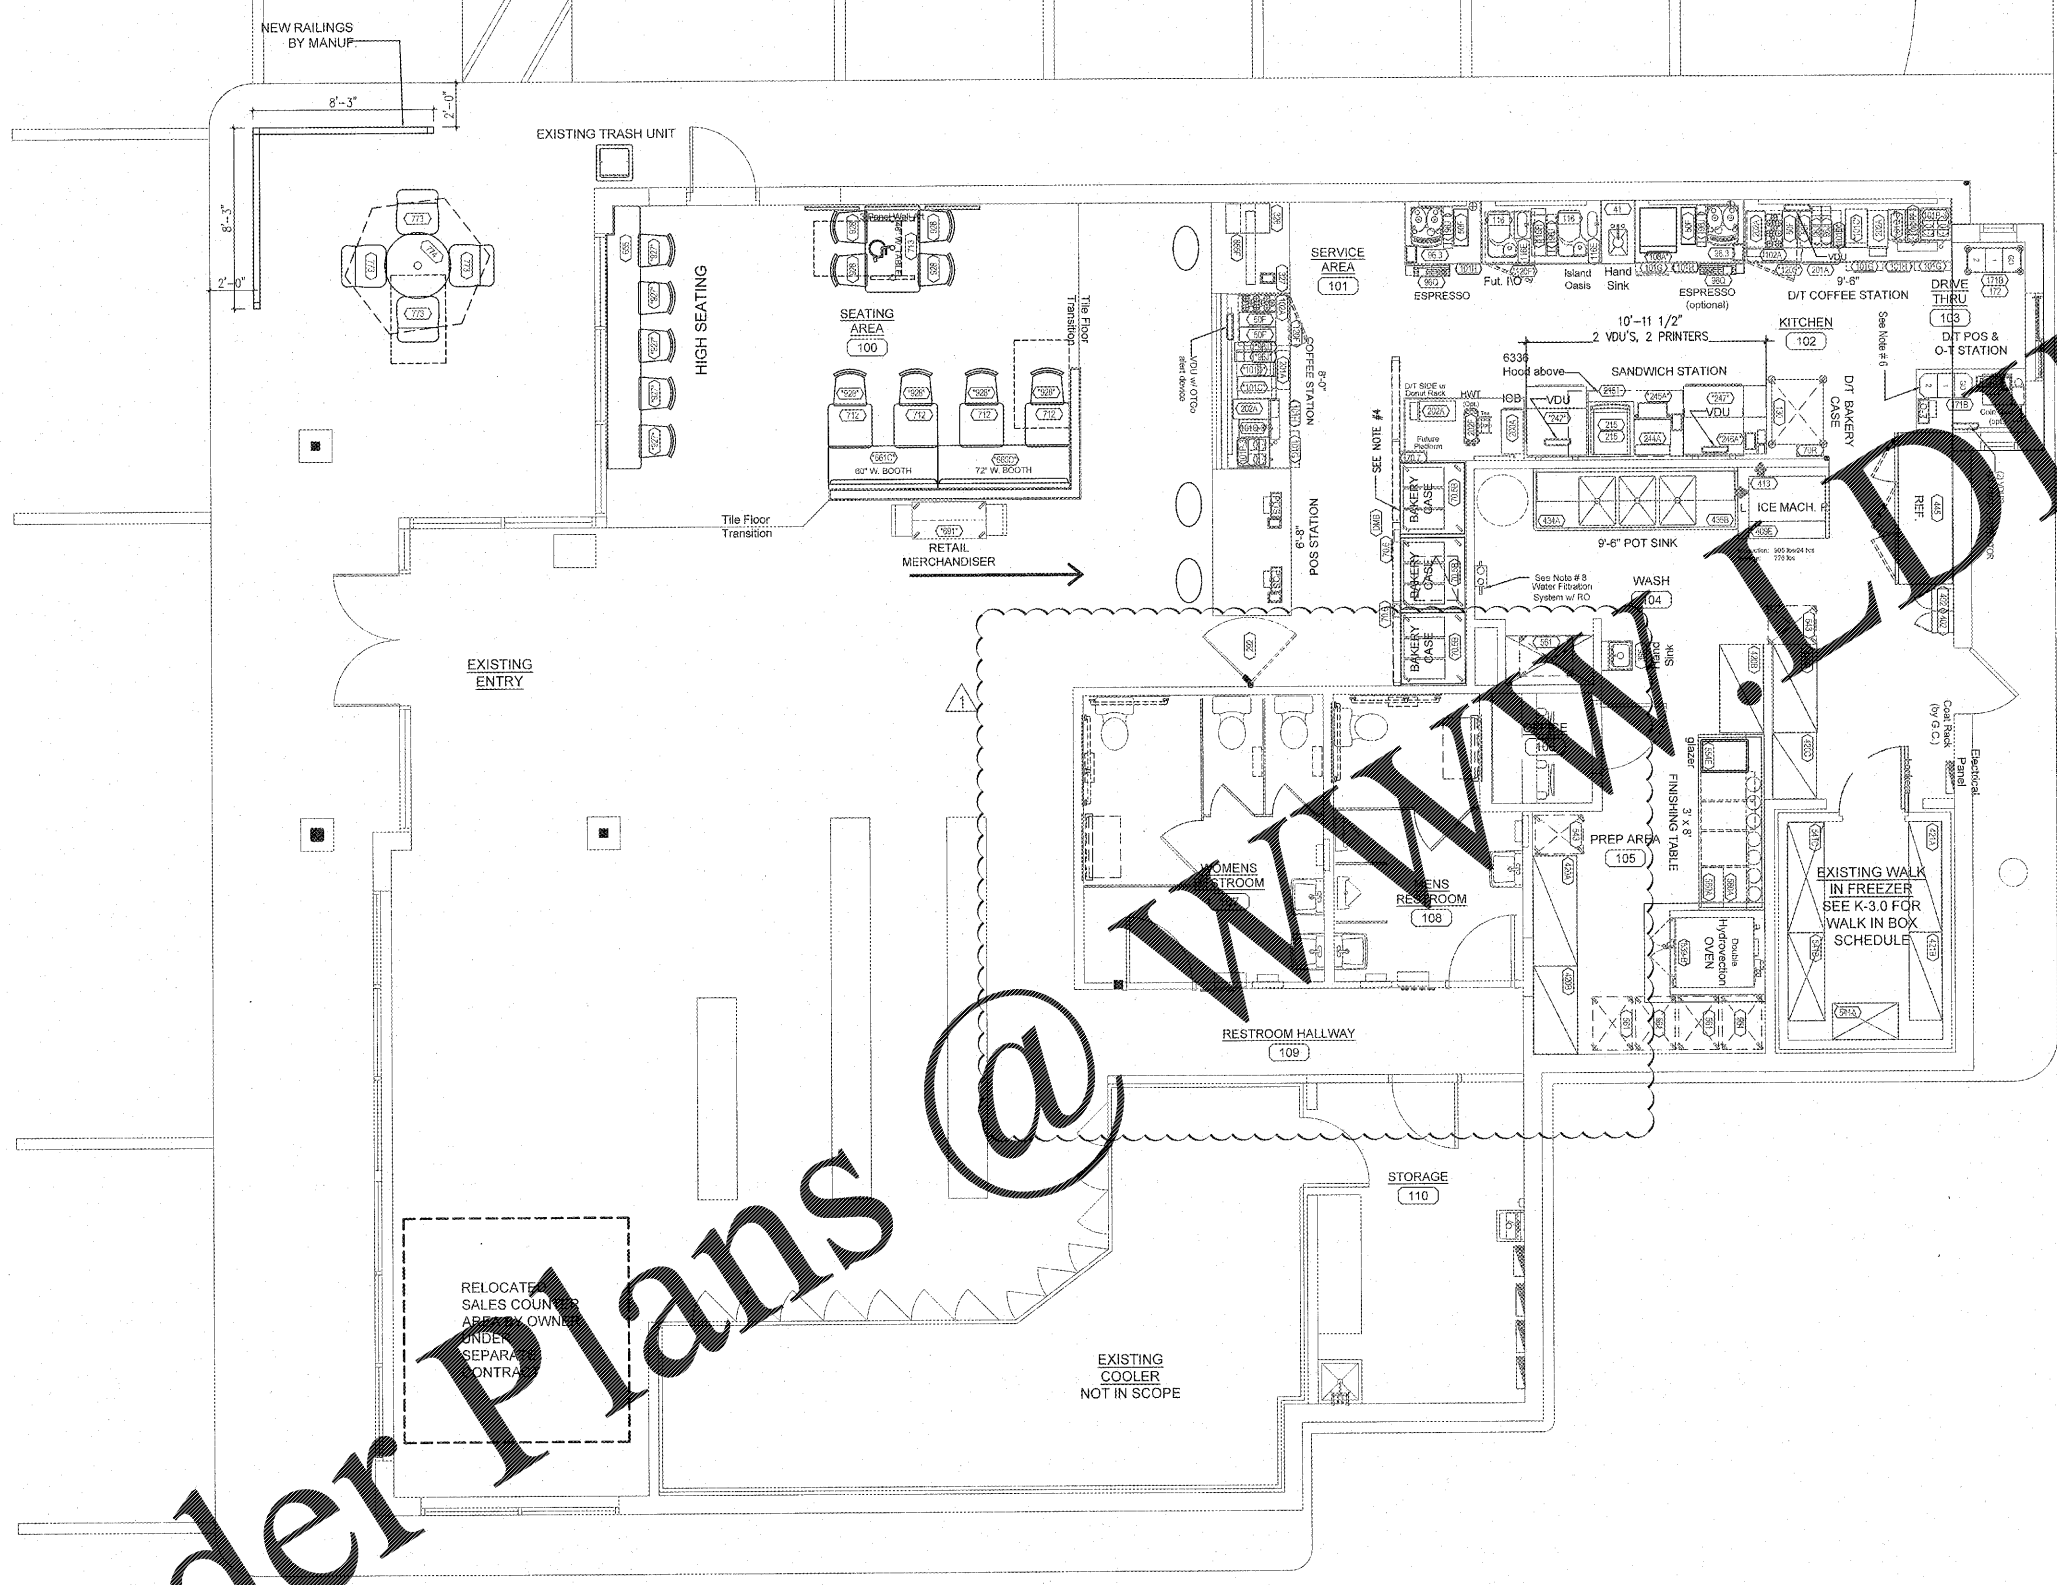

PROJECT NO.: 17229
NRD national restaurant architects & engineers
 3005 Carrington Mill Blvd., Morrisville, NC 27560
 ph: 919 544 7251 fax: 919 544 3359
 A Division of LMHT Associates

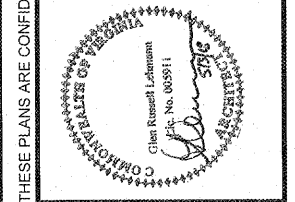

NO	DESCRIPTION	DATE	SCALE	DRAWN	CKD	APPD
		3-18-18		AY	TD	

DD FRESH BREW 1.0
 908 MARKET DRIVE, EMPORIA, VA
EQUIPMENT PLAN
 PC# 358084

K-1.0