


Order Plans @

WWW.LDLINE.COM

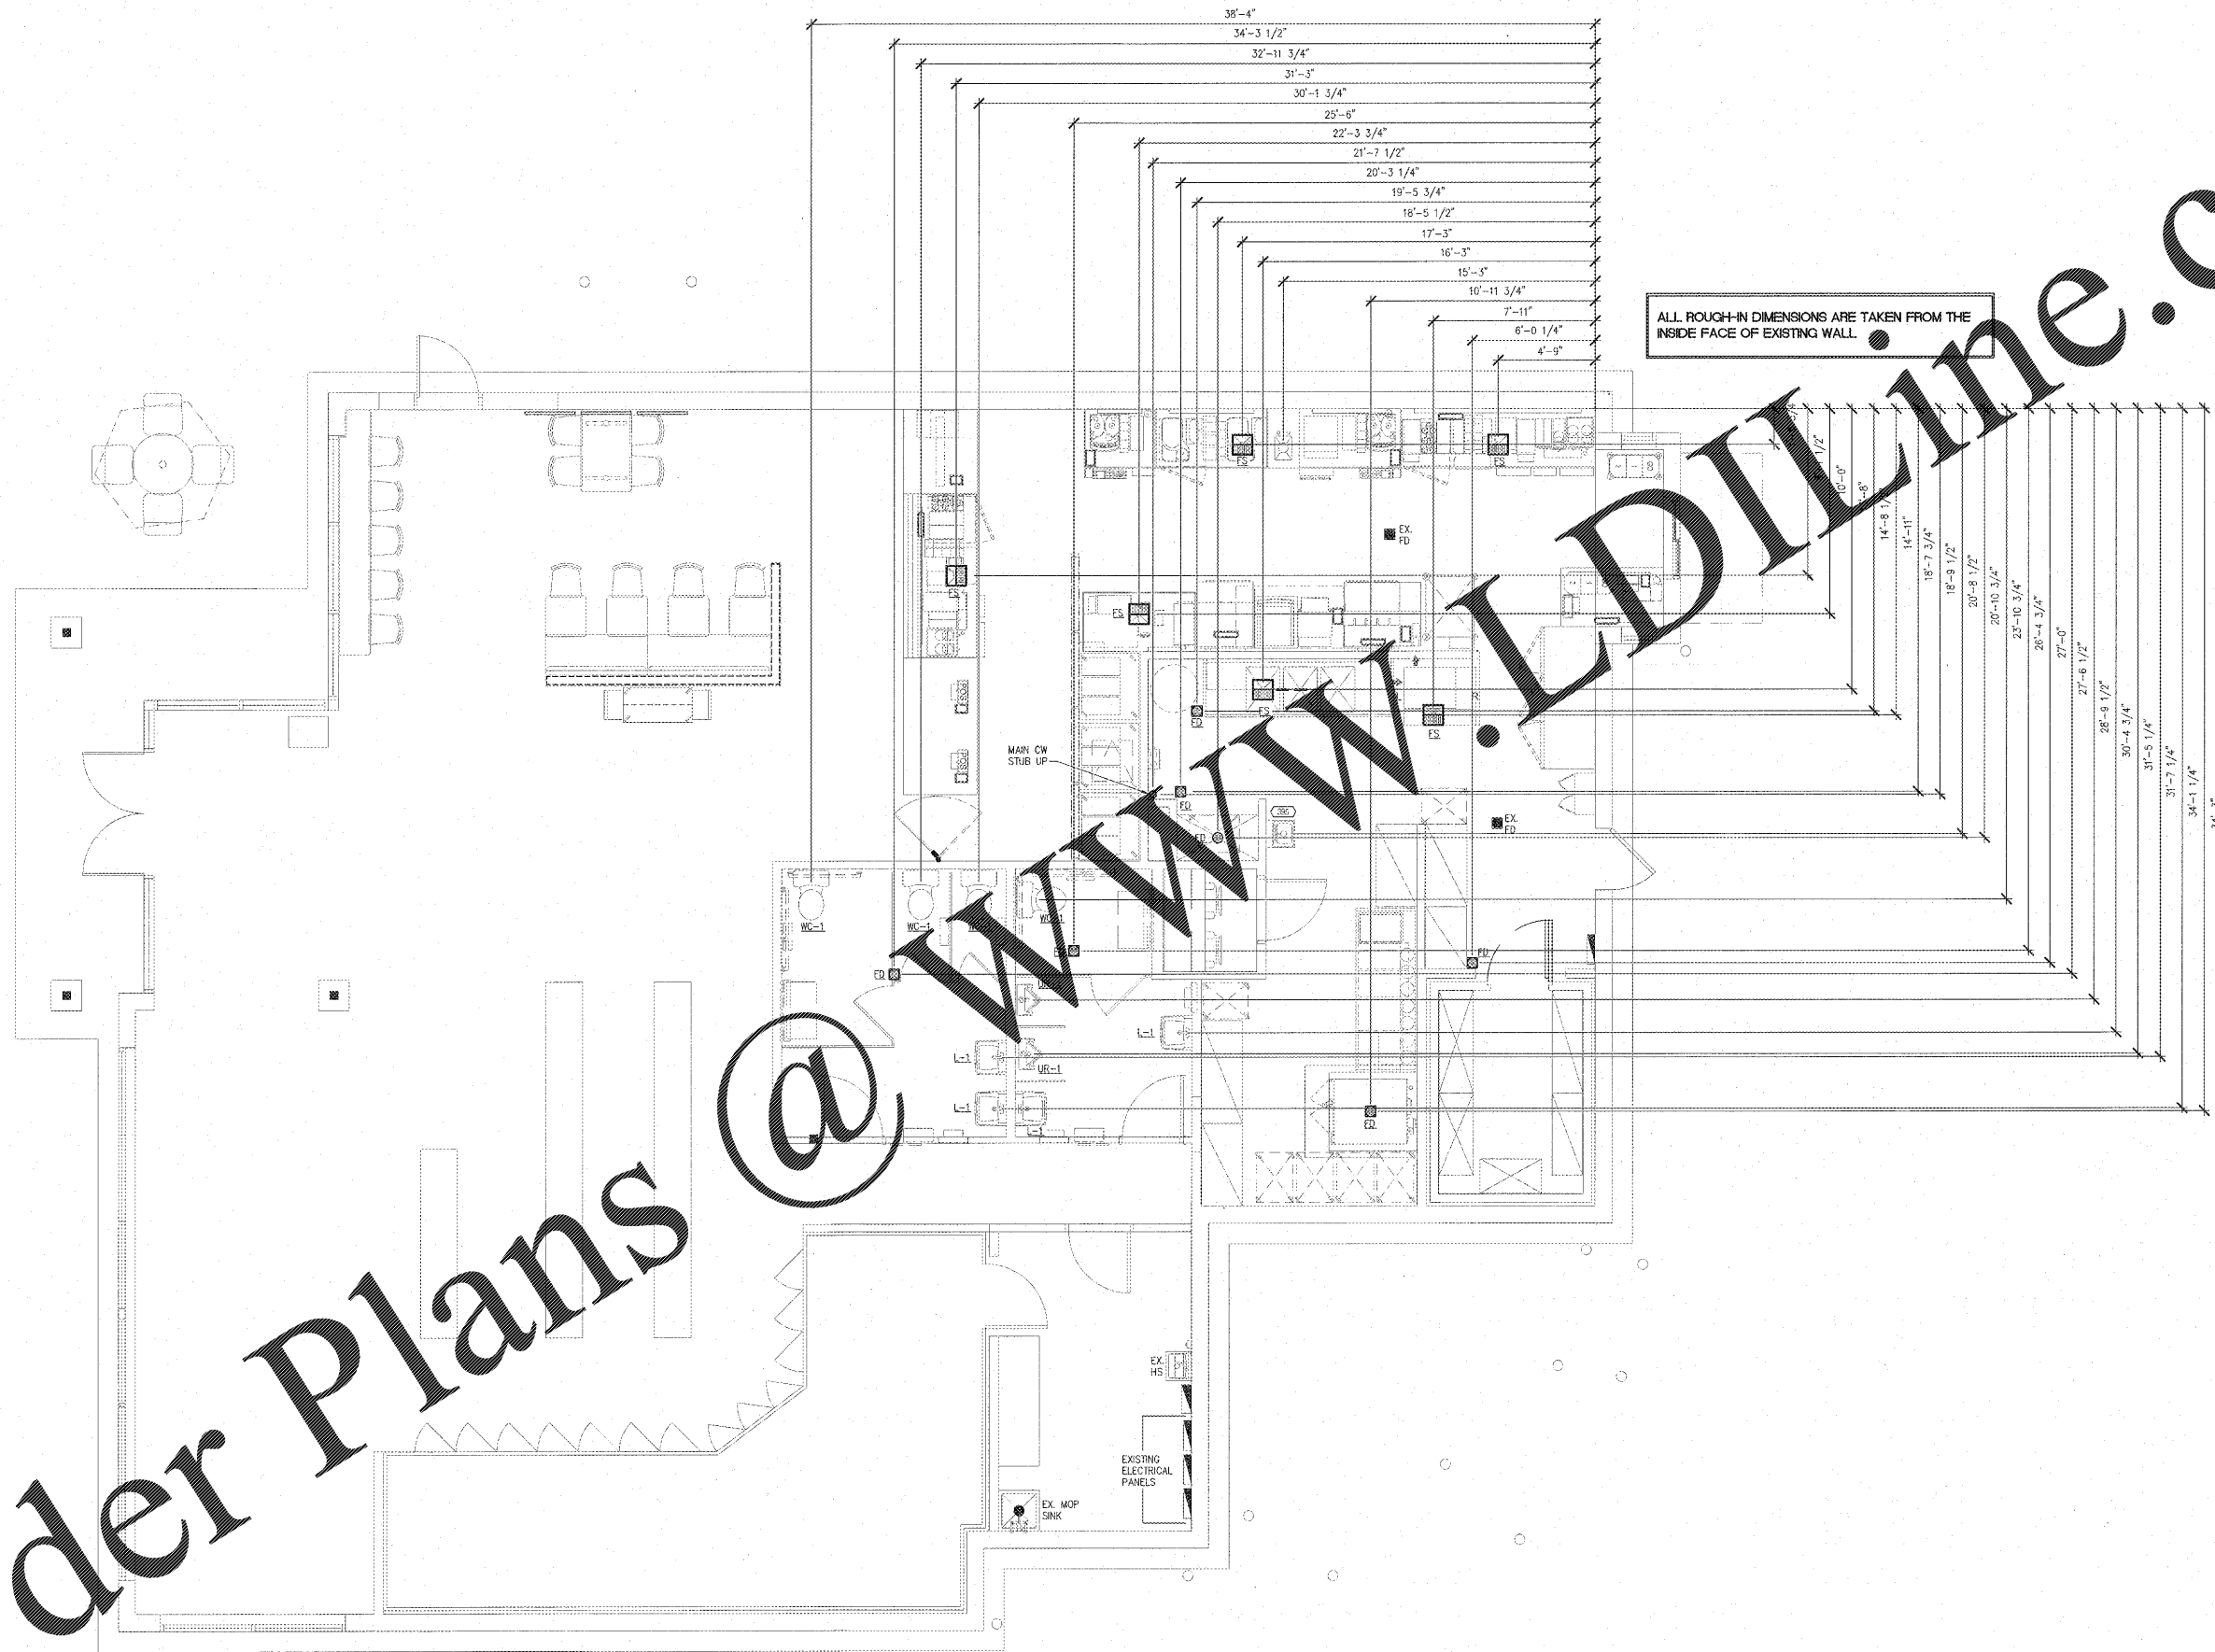

ALL ROUGH-IN DIMENSIONS ARE TAKEN FROM THE INSIDE FACE OF EXISTING WALL.

1 PLUMBING ROUGH-IN PLAN  
1/4"=1'-0"

NOTE: DRAWINGS ARE NOT TO SCALE IF SHEET IS PLOTTED ON 11" x 17"

THESE PLANS ARE CONFIDENTIAL PROPERTY OF DUNKIN' BRANDS, INC. UNDER RESTRICTED ACCESS.

**dunkin'**  
brands<sup>SM</sup>

PROJECT NO.: 17229

**NRD** national  
restaurant  
designers  
ARCHITECTS & ENGINEERS

3005 Carrington Mill Blvd., Morrisville, NC 27560  
ph: 919 544 7251 fax: 919 544 9399  
A Division of LMNT Associates

REGISTERED PROFESSIONAL ENGINEER  
STATE OF NORTH CAROLINA  
RESIDUAL No. 02228

NO	DESCRIPTION	DATE	DATE
1	OWNER COMMENTS (RESTROOM CHANGE)	5/2/18	3-18-18
			SCALE
			DRAWN
			CKD
			APPD

DD FRESH BREW 1.0  
908 MARKET DRIVE, EMPORIA, VA

PLUMBING  
ROUGH-IN PLAN

PC# 358084

P-3.0