


Order Plans @

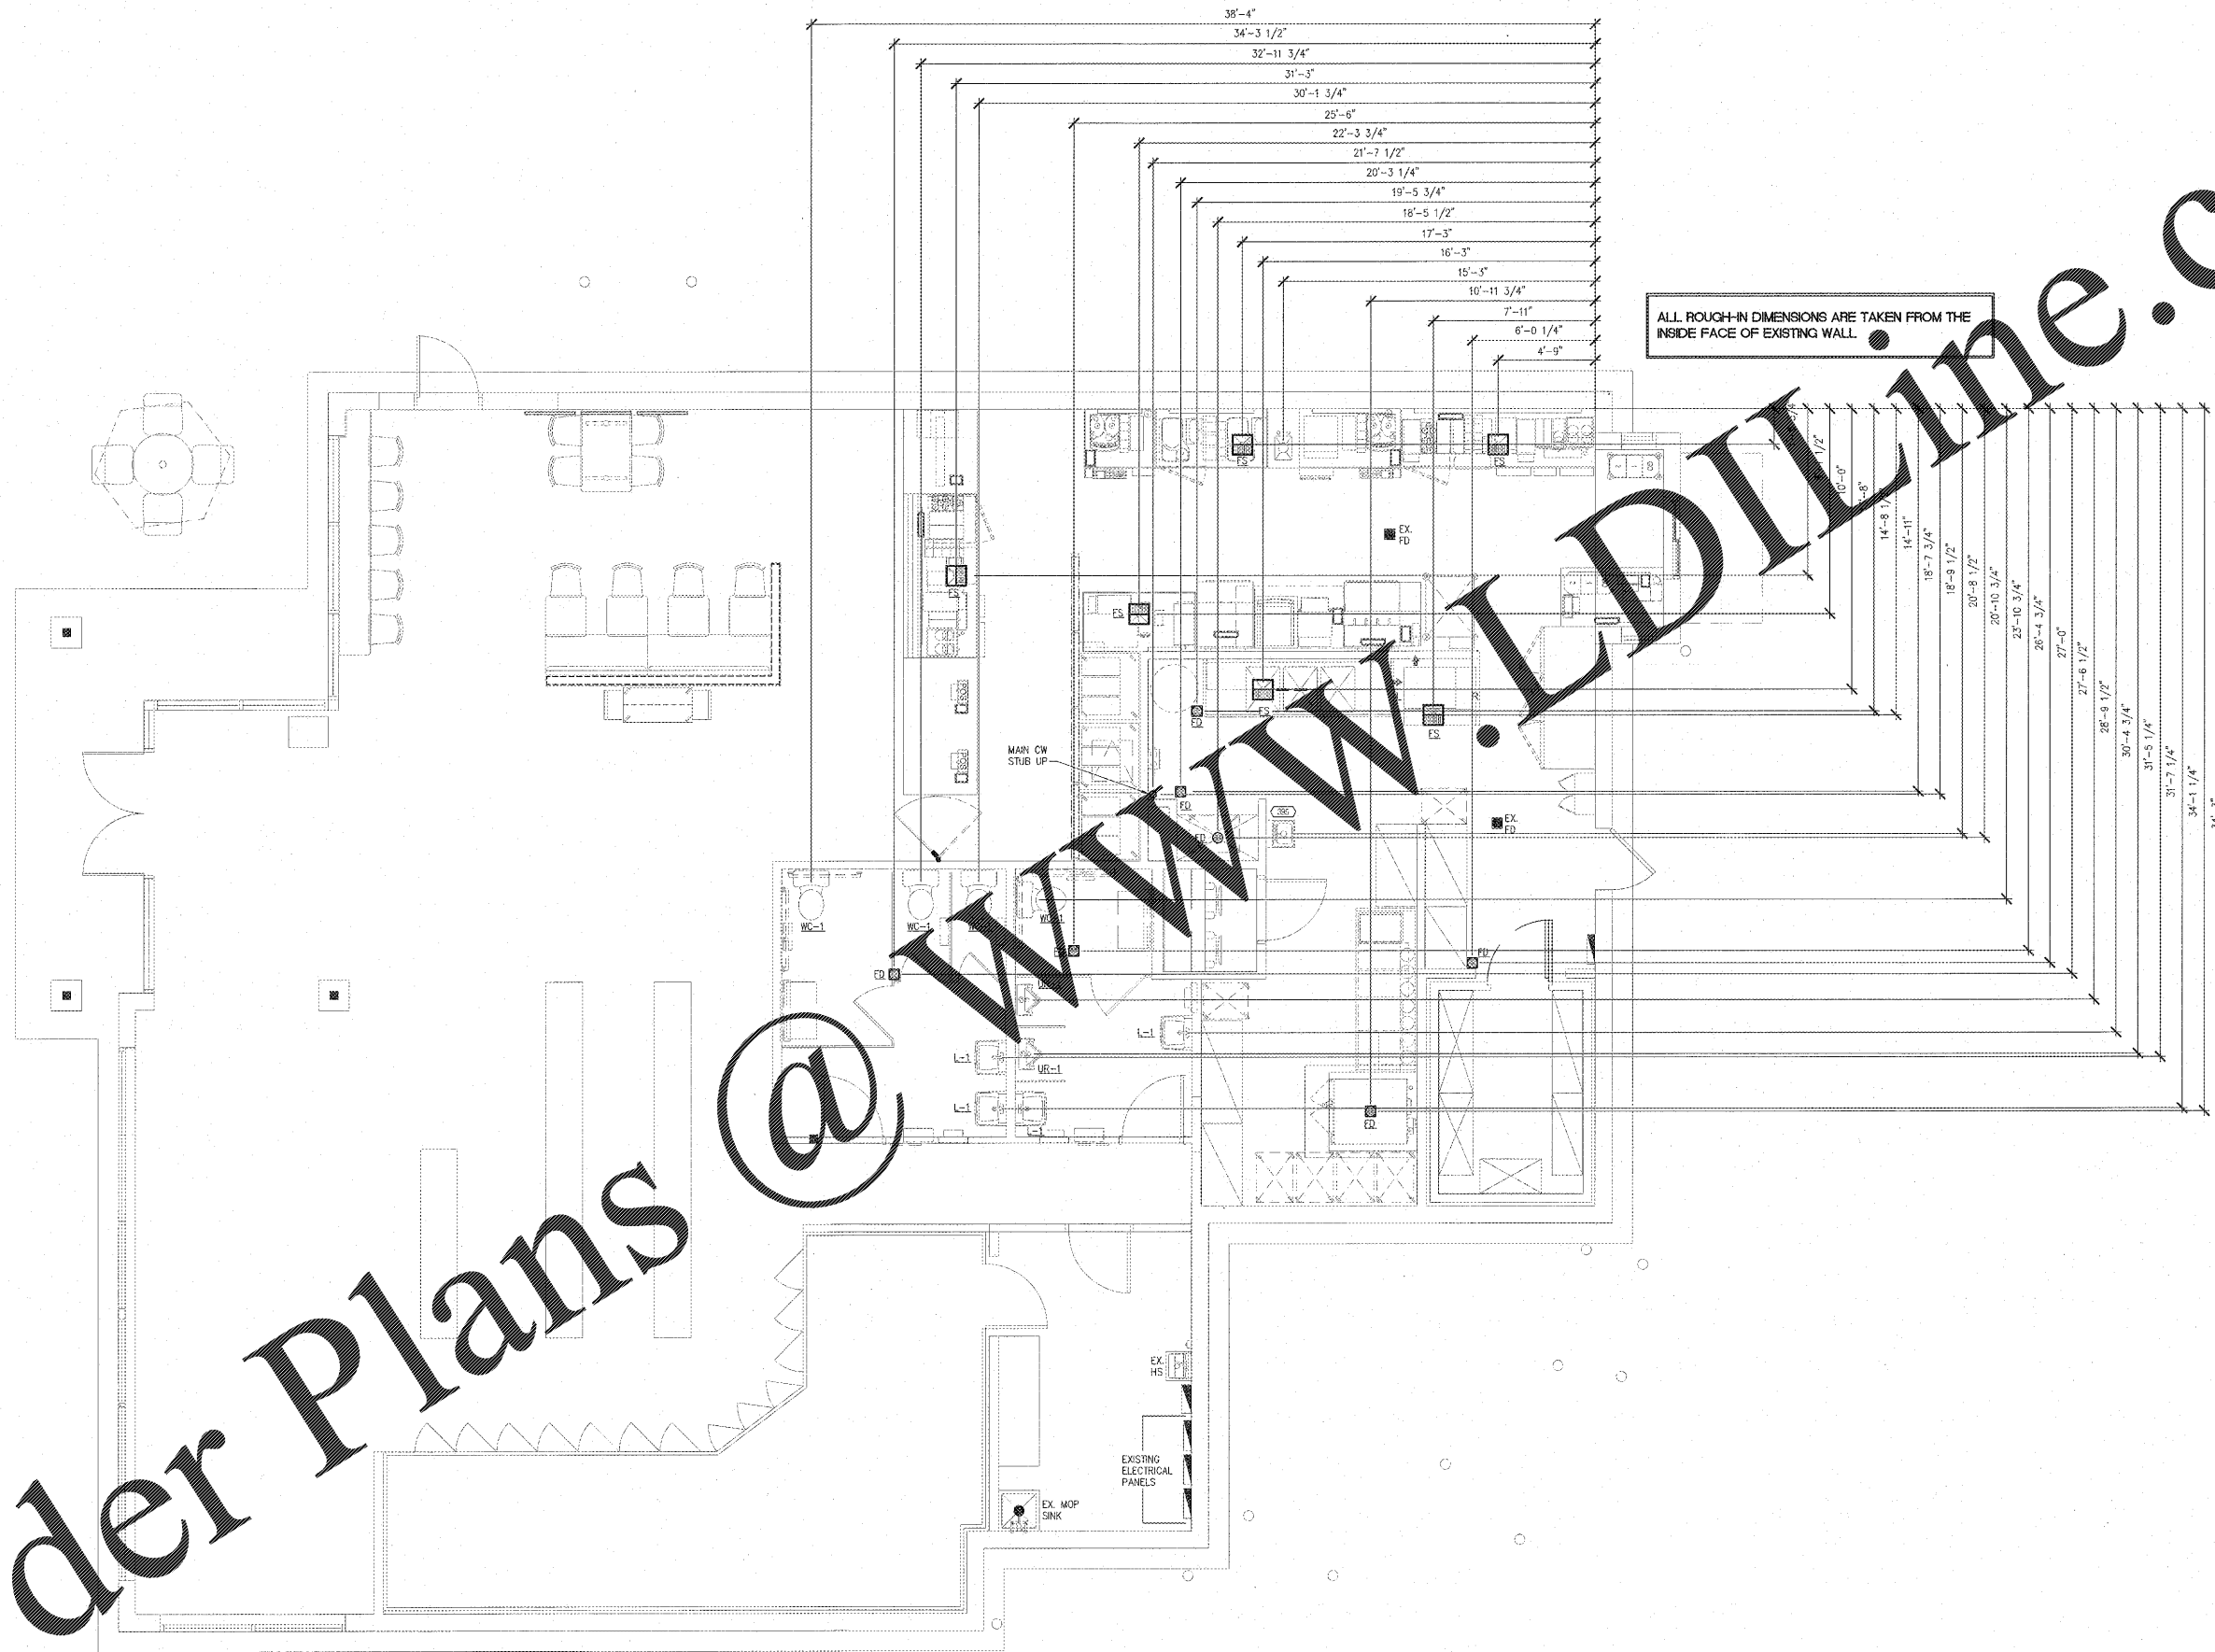

ALL ROUGH-IN DIMENSIONS ARE TAKEN FROM THE INSIDE FACE OF EXISTING WALL.

1 PLUMBING ROUGH-IN PLAN
1/4"=1'-0"

NOTE: DRAWINGS ARE NOT TO SCALE IF SHEET IS PLOTTED ON 11" x 17"

dunkin'
Dunkin' Brands Inc.

PROJECT NO.: 17229
NRD national
restaurant
designers
ARCHITECTS & ENGINEERS
3005 Carrington Mill Blvd., Morrisville, NC 27560
ph: 919 544 7251 fax: 919 544 9399
A Division of LMNT Associates



NO	DESCRIPTION	DATE	DATE
1	SET REVISIONS OWNER COMMENTS (RESTROOM CHANGE)	5/2/18	3-18-18
	SHEET REVISIONS		

DD FRESH BREW 1.0
908 MARKET DRIVE, EMPORIA, VA
PLUMBING
ROUGH-IN PLAN
PC# 358084

P-3.0

THESE PLANS ARE CONFIDENTIAL PROPERTY OF DUNKIN' BRANDS, INC. UNDER RESTRICTED ACCESS.