


- COMMENTS:
- IF FLOOR SLAB IS EXISTING, SAW CUT FLOOR, EXCAVATE AS REQUIRED. INSTALL PIPING, REPAIR VAPOR BARRIER AND PATCH FLOOR AS REQUIRED.
 - PIPING TO HAVE LONG RADIUS TURNS WITH NO KINKS IN THE LINE.
 - THERE SHALL BE NO CONTACT OF COPPER PIPE WITH ANY OTHER PIPE, CONDUIT, OR REINFORCING STEEL.
 - SEPARATE HOT AND COLD WATER LINES BY 12" MINIMUM.

4 WATER PIPE UNDER SLAB

N.T.S.


1 SANITARY ISOMETRIC DIAGRAM

NONE

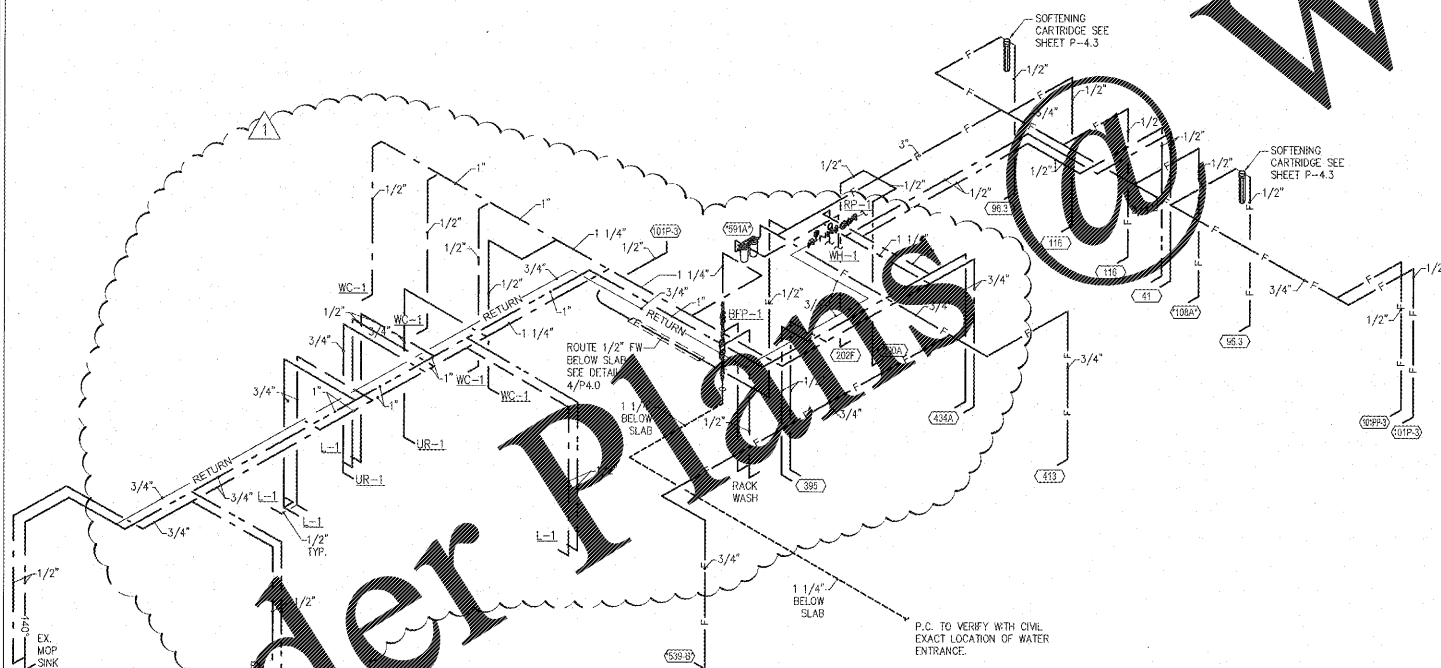

2 WATER ISOMETRIC DIAGRAM

NONE

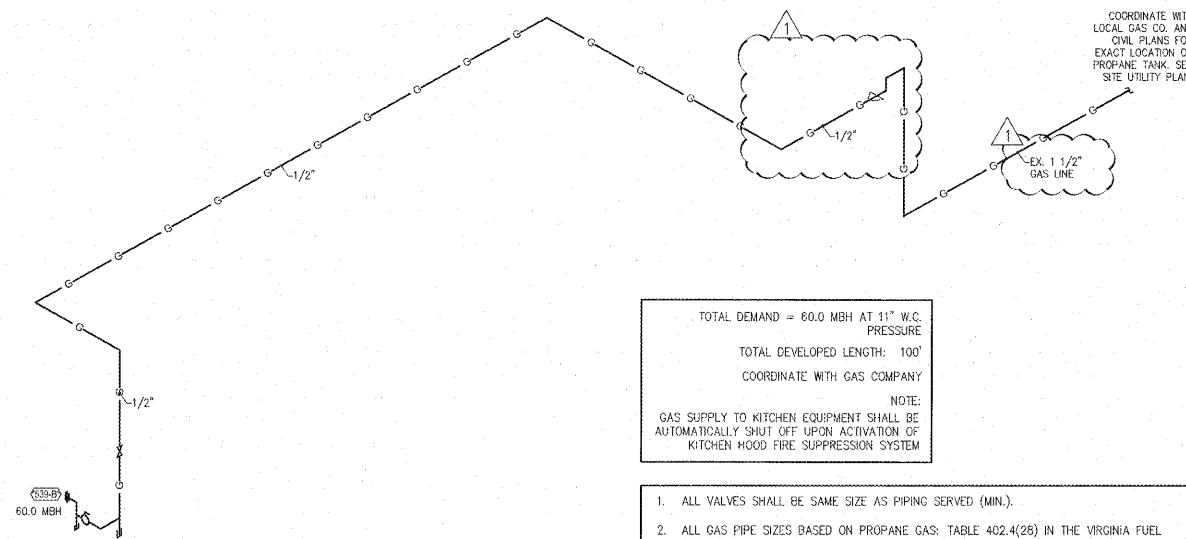

3 GAS ISOMETRIC DIAGRAM

NONE

NOTE: DRAWINGS ARE NOT TO SCALE IF SHEET IS PLOTTED ON 11" x 17"

THESE PLANS ARE CONFIDENTIAL PROPERTY OF DUNKIN' BRANDS, INC. UNDER RESTRICTED ACCESS.

dunkin'
brandssm

PROJECT NO: 17229

NRD national
ARCHITECTS & ENGINEERS
restaurant
designers

3005 Carrington Mill Blvd., Morrisville, NC 27560
ph: 919 544 7251 fax: 919 544 9399
A Division of LMHT Associates

REGISTERED PROFESSIONAL ENGINEER
STATE OF VIRGINIA
RES. NO. 1000000000
EXPIRES 12/31/18

NO	DESCRIPTION	DATE	DATE	SCALE	DRAWN	CKD	APPD
1	OWNER COMMENTS (RESTROOM CHANGE)	5/2/18	3-18-18				
SET REVISIONS							
NO DESCRIPTION							
OWNER COMMENTS (RESTROOM CHANGE)		5/2/18					
SHEET REVISIONS							

DD FRESH BREW 1.0
908 MARKET DRIVE, EMPORIA, VA

**PLUMBING
RISERS AND DETAILS**

PC# 358084

P-4.0