

Issued:	Date:
A Permit Set	12/05/17
B Client Review Set	05/03/18
C Bid Set	05/11/18
D	

Revisions:	Date:
1	
2	
3	
4	
5	
6	
7	
8	
9	


DO NOT SCALE PLANS
 Copying, Printing, Software and other processes required to produce these prints can stretch or shrink the actual paper or layout. Therefore, scaling of this drawing may be inaccurate. Contact us consultants with any need for additional dimensions or clarifications.



ms consultants, inc.
 engineers, architects, planners
 920 Main Campus Drive
 Suite 430
 Raleigh, NC 27606-5213
 phone 919.772.5565
 fax 919.779.2308

DRAWN BY: CLS
 REVIEWED BY: CEM


Seal




ALDI Inc.
 1985 Old Union Church Road
 Salisbury, NC 28146
 (704) 642-0022
 (704) 642-0078 fax

ALDI Inc. Store #: 65
 Charlotte, NC
 6113 Idlewild Road
 Charlotte, NC 28212
 Mecklenburg County
 Project Name & Location:


Foundation Details	
Drawing Name:	
Prototype Rls. 09/07/17	Project No. 40452-13
Type: LHSD-V8	
	S-301
Scale: As Noted	Drawing No.

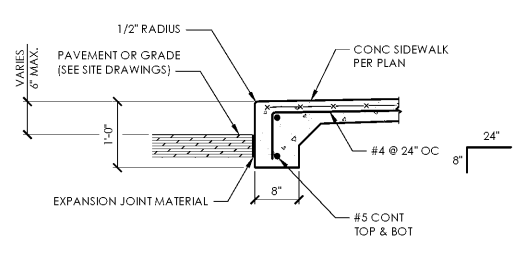


C3 Section
 SCALE: 3/4" = 1'-0"

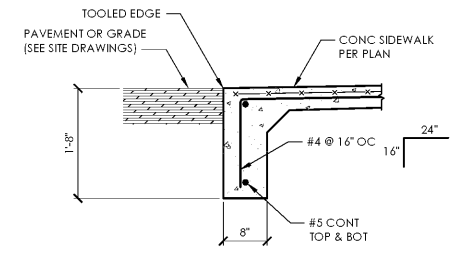


B3 Section
 SCALE: 3/4" = 1'-0"

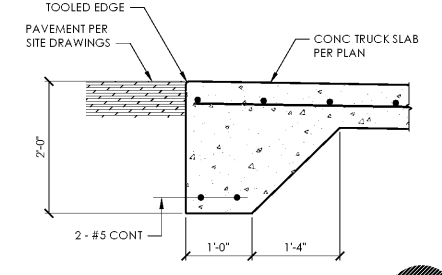


A3 Section
 SCALE: 3/4" = 1'-0"

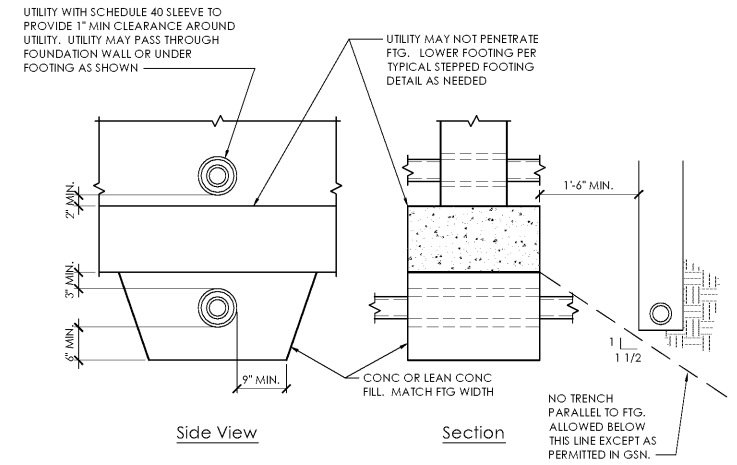


D2 Typical Utility Detail @ Continuous Footing
 NO SCALE

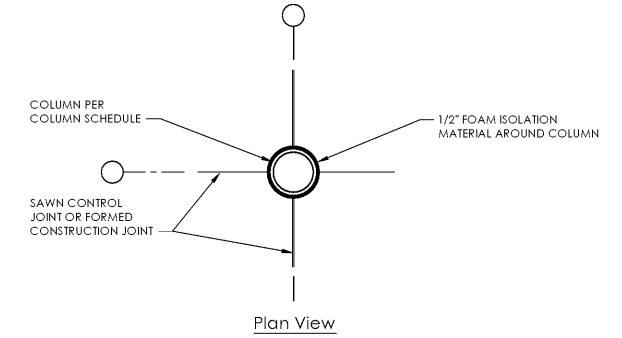


C2 Typical Interior Column Detail
 NO SCALE

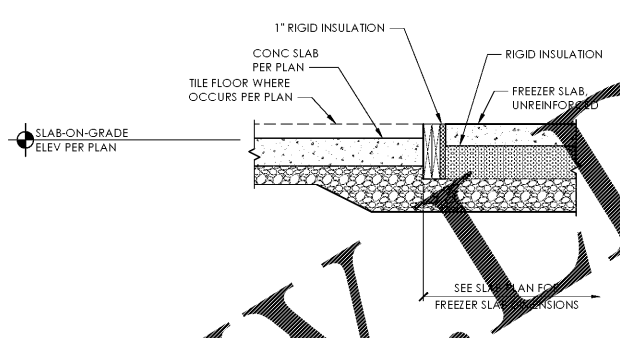


Section @ Freezer Slab
 SCALE: 3/4" = 1'-0"

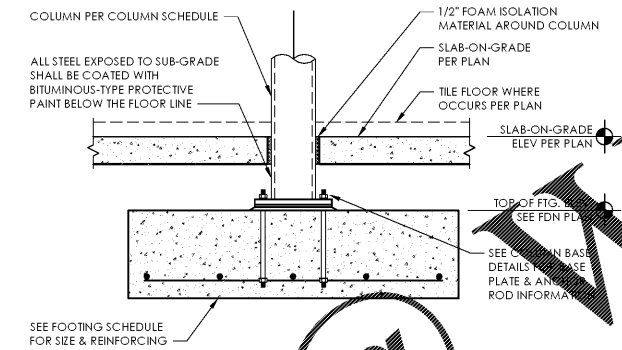


C1 Typical Steel Bollard Detail
 SCALE: 3/4" = 1'-0"

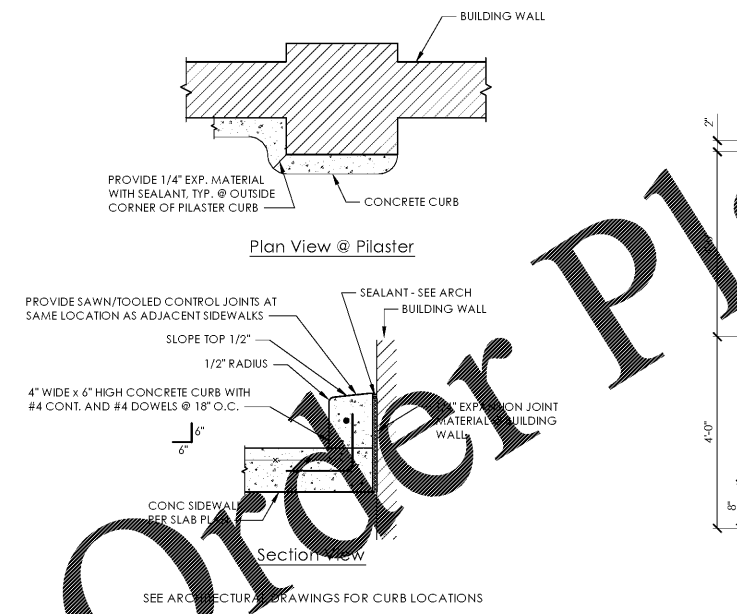

D1 Typical Concrete Cart Bumper Detail
 NO SCALE

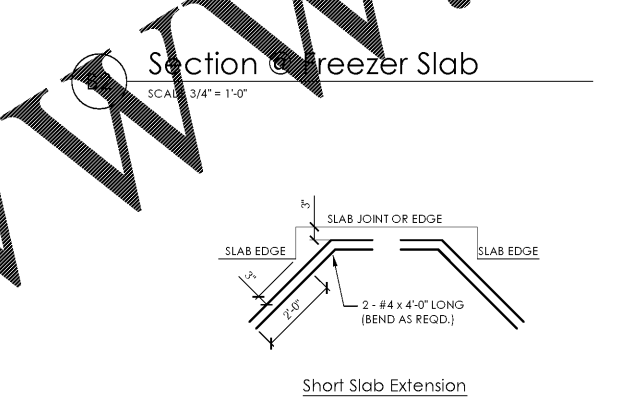

B1 Typical Slab-on-Grade Reinforcement
 NO SCALE

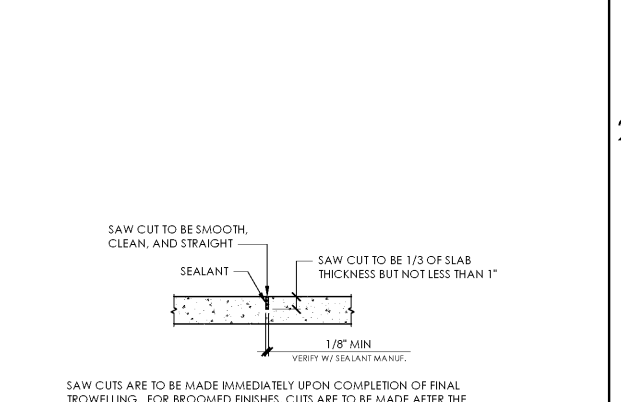

A1 Typical Joint Details for Slabs-on-Grade
 NO SCALE

PLOTTED: 5/11/2018 8:53 AM

Order Plans @

D

C

B

A