

Issued:	Date:
A Permit Set	12/05/17
B Client Review Set	05/03/18
C Bid Set	05/11/18
D	

Revisions:	Date:
1	
2	
3	
4	
5	
6	
7	
8	
9	

**DO NOT SCALE PLANS**  
 Copying, Printing, Software and other processes required to produce these prints can stretch or shrink the actual paper or layout. Therefore, scaling of this drawing may be inaccurate. Contact us consultants with any need for additional dimensions or clarifications.



**ms consultants, inc.**  
 engineers, architects, planners  
 920 Main Campus Drive  
 Suite 430  
 Raleigh, NC 27606-5213  
 phone 919.772.5565  
 fax 919.779.2308

DRAWN BY: CLS  
 REVIEWED BY: CEM


Seal




**ALDI Inc.**  
 1985 Old Union Church Road  
 Salisbury, NC 28146  
 (704) 642-0022  
 (704) 642-0078 fax

ALDI Inc. Store #: 65  
 Charlotte, NC  
 6113 Idlewild Road  
 Charlotte, NC 28212  
 Mecklenburg County  
 Project Name & Location:


Foundation Details	
Drawing Name:	
Prototype Rls. 09/07/17	Project No. 40452-13
Type: LHSD-V8	
	S-301
Scale: As Noted	Drawing No.

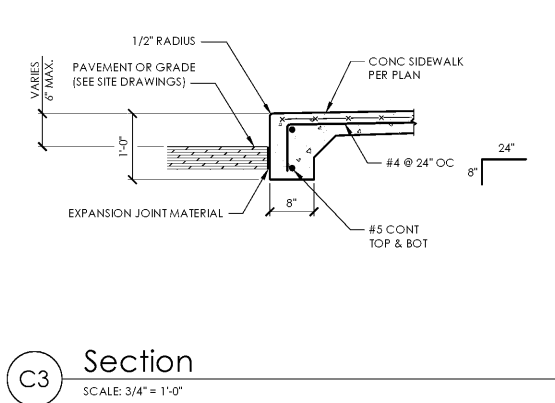


**C3 Section**  
 SCALE: 3/4" = 1'-0"

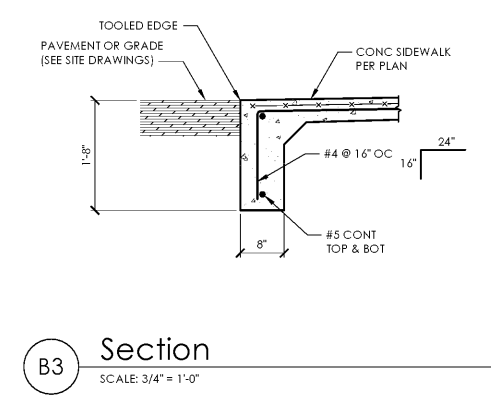


**B3 Section**  
 SCALE: 3/4" = 1'-0"

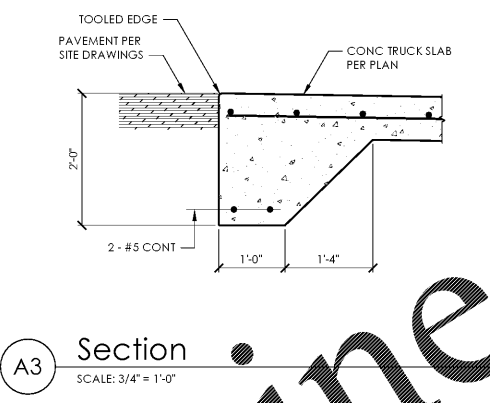


**A3 Section**  
 SCALE: 3/4" = 1'-0"

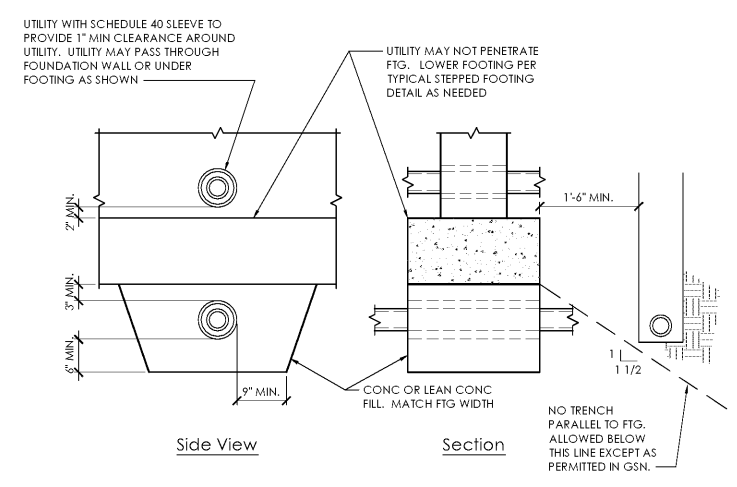


**D2 Typical Utility Detail @ Continuous Footing**  
 NO SCALE

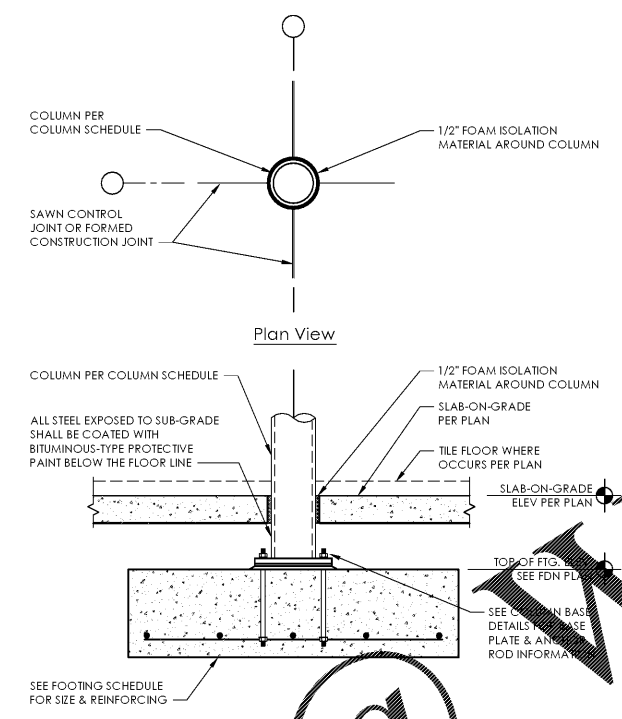


**C2 Typical Interior Column Detail**  
 NO SCALE

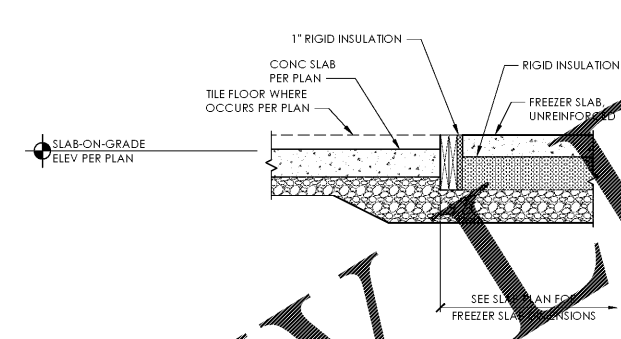


**Section @ Freezer Slab**  
 SCALE: 3/4" = 1'-0"

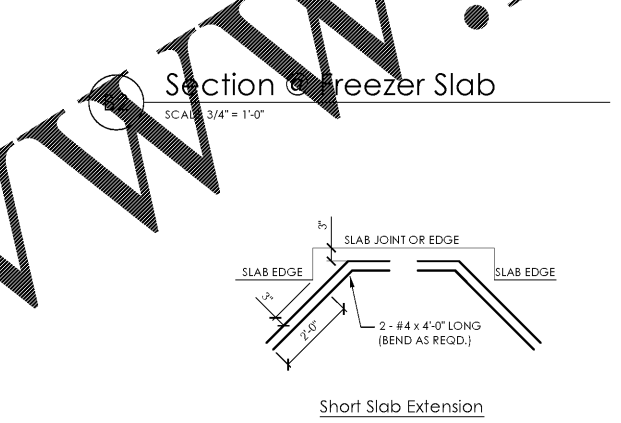


**Short Slab Extension**

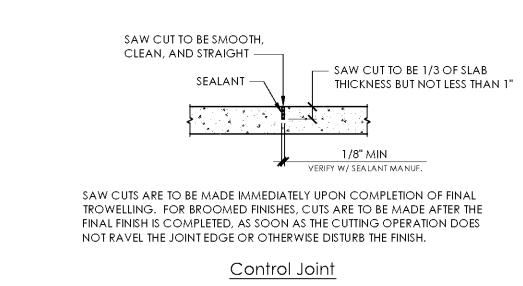


**Control Joint**

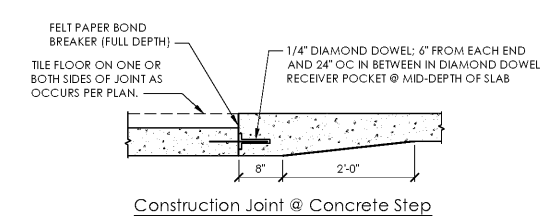


**Construction Joint @ Concrete Step**

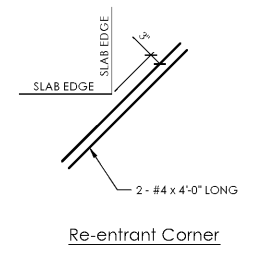


**Re-entrant Corner**

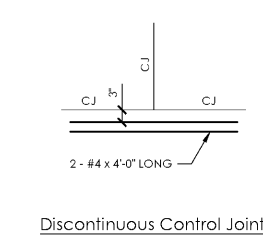


**Discontinuous Control Joint**

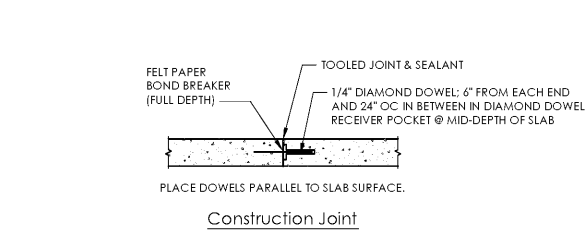

**Construction Joint**

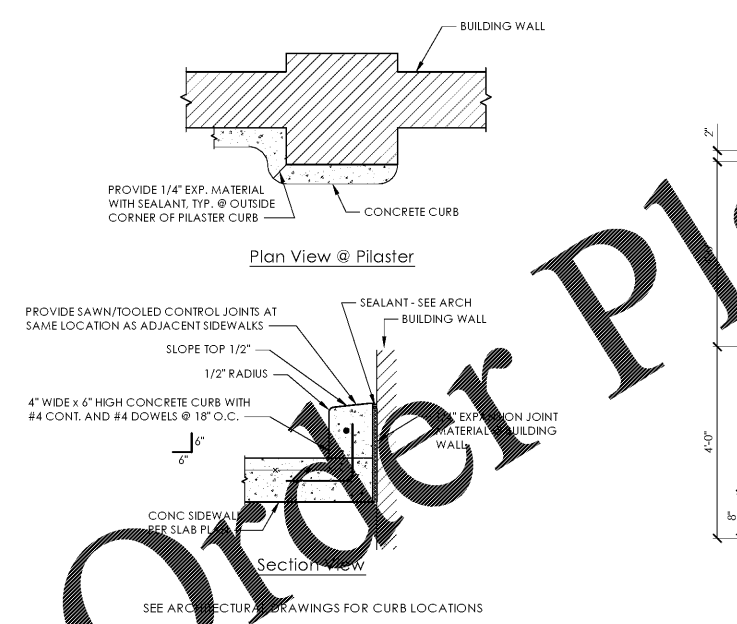

**D1 Typical Concrete Cart Bumper Detail**  
 NO SCALE

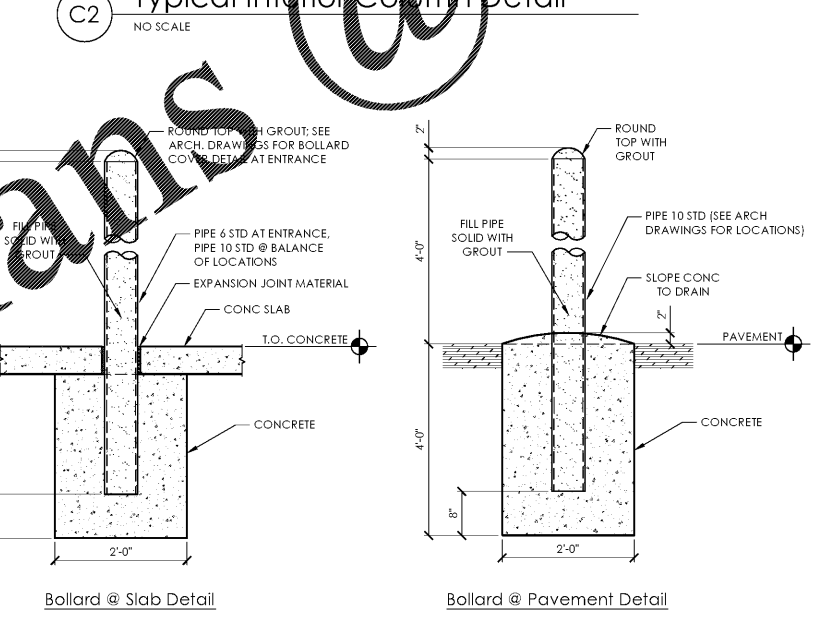

**C1 Typical Steel Bollard Detail**  
 SCALE: 3/4" = 1'-0"



**B1 Typical Slab-on-Grade Reinforcement**  
 NO SCALE



**A1 Typical Joint Details for Slabs-on-Grade**  
 NO SCALE

PLOTTED: 5/11/2018 8:53 AM

Order Plans @

D

C

B

A