

KEYED NOTES:
NUMBERS 00 THRU 49 ARE CONTRACTOR PROVIDED (FURNISHED & INSTALLED).

00	CFB	6" PALLET BUMPER REFER TO DWG. B1/A502 - CONTRACTOR SHALL FULLY WELD ALL SEAMS AND GRIND SMOOTH PRIOR TO PAINT
01	CRTB	4"x6" CONC. CART BUMPER - PROVIDE SAWN OR TOOLED JOINTS AT ALL CORNERS
02	STB	TUBE STEEL - SEE DETAIL B3/A513
03		ROOF ACCESS LADDER
04	CG-ST	PROVIDE AT ALL INSIDE AND OUTSIDE CORNERS OF UTILITY ROOM AND BACK ROOM
05	BLRD-2	10" Ø PIPE BOLLARD - SEE STRUCT DWGS
06A		3/8" x 4" x 12" w/ LLV BENT PLATE PALLET BUMPER; HOLD TIGHT TO WALL - TYP @ MEAT COOLER & RECALL SHELVING
06B		REVERSE ANGLE PALLET BUMPER - HOLD TIGHT TO WALL
07		STAINLESS STEEL BUMPER GUARD - REFER TO INTERIOR ELEVATIONS FOR LOCATIONS. INSTALL PER MFR RECOMMENDATIONS; SEE SPEC
08		WATER HEATER SHELF - SEE INT ELEV C3/A213

09		4"-Ø X 8" GRAY PVC TO HOLD AS-BUILT DWGS - SEE INT ELEV C1/A214
10		PRODUCE PALLETS
11		6" THICK EQUIPMENT PAD - VERIFY SIZE W/ ELECT AND PLUMB CONTRACTORS PRIOR TO INSTALLATION
12		HOLLOW METAL FRAMED "ONE WAY" TEMPERED WINDOW W/ REMOVABLE STOP ON SALES ROOM SIDE
13	CRTR-RL	CART RAILING - 6'-0" X 2'-11" HIGH REFER TO ELEVATIONS - COORD LAYOUT WITH ALDI CONSTRUCTION REPRESENTATIVE. NOT USED WITH CART WALL OPTION.
14	BLRD-3	3" GALVANIZED STEEL POSTS - SEE A603
15		WOP BASIN - INSTALL BOTTOM OF BASIN @ FINISHED FLOOR ELEVATION
16	SSBR	SEE DETAILS A2.C3/A511
17		ANODIZED ALUMINUM DOOR PROTECTORS (QUANTITY OF 4) COORD LOCATIONS WITH ALDI CONSTRUCTION REPRESENTATIVE. SEE SPECIFICATION SECTION 055000
18		PIPE RAILINGS
19		STAINLESS STEEL COLUMN COVERS - SEE DETAIL A3/A513

20	BLRD-4	SEE SECTION A1/A302
21	TR-1	TRASH RECEPTACLE - VERIFY LOCATION W/ OWNER'S REPRESENTATIVE
22		UPS SHELF. REFER TO INTERIOR ELEVATIONS FOR LOCATION C3/A513
23		FIRE EXTINGUISHER - MOUNT IN COMPLIANCE WITH REQUIREMENTS OF AUTHORITIES HAVING JURISDICTION
24		FIRE & WATER SERVICE - SEE PLUMB DWGS
25		ROOF LEADER - SEE PLUMB DWGS
26	AC-5	HAND DRYER AND WALL GUARD
27		SALES FLOOR FLAT STEEL FOR MERCHANDISE GONDOLAS. COORD LOCATIONS W/ ALDI CONSTRUCTION REP. SEE SPEC. SECTION 055000; PT-3 / CL-5
28		HANGING SIGN FRAME - GRAPHIC INSERT PROVIDED BY OWNER. SEE DETAILS C2.D2/A602
29		[4] HEAVY DUTY COAT HOOKS
30		ROOF LEADER CLEAN-OUT ON EXTERIOR
31		HOSE BIB
32		NOT USED


33		STRIP PAINT AREA IN FRONT OF MANAGER'S DESK, IMPACT DOORS, EGRESS DOOR, AND ELECTRICAL PANELS PT-10/CL-4
34		IMPACT DOORS & HARDWARE - SEE SPEC; INSTALL PER MFR'S WRITTEN INSTRUCTIONS
35	BR	FLOOR MOUNTED STAINLESS STEEL RAIL - PRE-DRILL MOUNTING HOLES PRIOR TO INSTALLATION OF MULTIDECK UNITS. HOLD AS CLOSE AS POSSIBLE TO MULTIDECK UNITS - SEE SPEC; INSTALL PER MFR'S WRITTEN INSTRUCTIONS
36		DOCK LEVELER AND SEAL - SEE SPEC; INSTALL PER MFR'S WRITTEN INSTRUCTIONS
37		GUIDANCE RAILING - SEE SPEC; INSTALL PER MFR'S WRITTEN INSTRUCTIONS
38		TRACK GUARDS - SEE SPEC; INSTALL PER MFR'S WRITTEN INSTRUCTIONS
39		EQUIPMENT GUARDRAIL - SEE SPEC; INSTALL PER MFR'S WRITTEN INSTRUCTIONS
40	AC-1	BABY CHANGING STATION
41		RECALL SHELVING & FLOOR ANGLE (PURCHASE WITH SHELVING) - SEE A401 FOR ADDITIONAL INFORMATION
42	BR-C	FLOOR MOUNTED CORNER GUARD - SEE SPEC; INSTALL PER MFR'S WRITTEN INSTRUCTIONS
43	WP-1	WOOD PANELS; INSTALL PER MFR'S WRITTEN INSTRUCTIONS

50		HANGING "NO PARKING" SIGN
51		CHECK OUT COUNTER WITH DUMP BIN - PARTIALLY ASSEMBLED
52		CHECKOUT COUNTERS - PARTIALLY ASSEMBLED
53		INTERIOR GRAPHICS & MILLWORK - TO BE INSTALLED PRIOR TO STORE TURNOVER TO OPERATIONS
54		COOLER/FREEZER RACKING SYSTEM
55		SAFE & SAFE CABINET, SEE DETAILS C1.B2/A513
56		LOCKERS
57		CABINETS & CASEWORK
58		COAT CLOSET
59		BOOTH & CHAIRS
60		WALL MOUNTED SACKING COUNTER
61	CG-A	INSTALL AT ALL INSIDE AND OUTSIDE CORNERS AT SALES, HALL, AND VESTIBULE

62		POWER WALL - REFER TO ELECT DWGS
63		SPOT MERCHANDISER
64		STAINLESS STEEL BASE PROTECTION ATTACHED TO SPOT MERCHANDISER FRAME
65		MERCHANDISING FIXTURES
66		GRAPHIC WALL
67		ALDI MIRROR
68		GRAPHIC WALL

69		TIME CLOCK MOUNTING BRACKET
70		DUMPSTER
71		LT. RACK
72		WALK-IN MEAT COOLER
73		SHOPPING CARTS
74		BALER
75		UNDER COUNTER SMART SAFE
76		FLOOR SCRUBBER
77		EVAC SYSTEM
78		SOAP DISPENSER
79		TOILET PAPER DISPENSER - SEE DWG A215
80		PROTOCOL REMOTE PANEL

Issued:	Date:
A Permit Set	12/05/17
B Client Review Set	05/03/18
C Bid Set	05/11/18
D	
Revisions:	Date:
1	
2	
4	
5	
7	
8	
9	

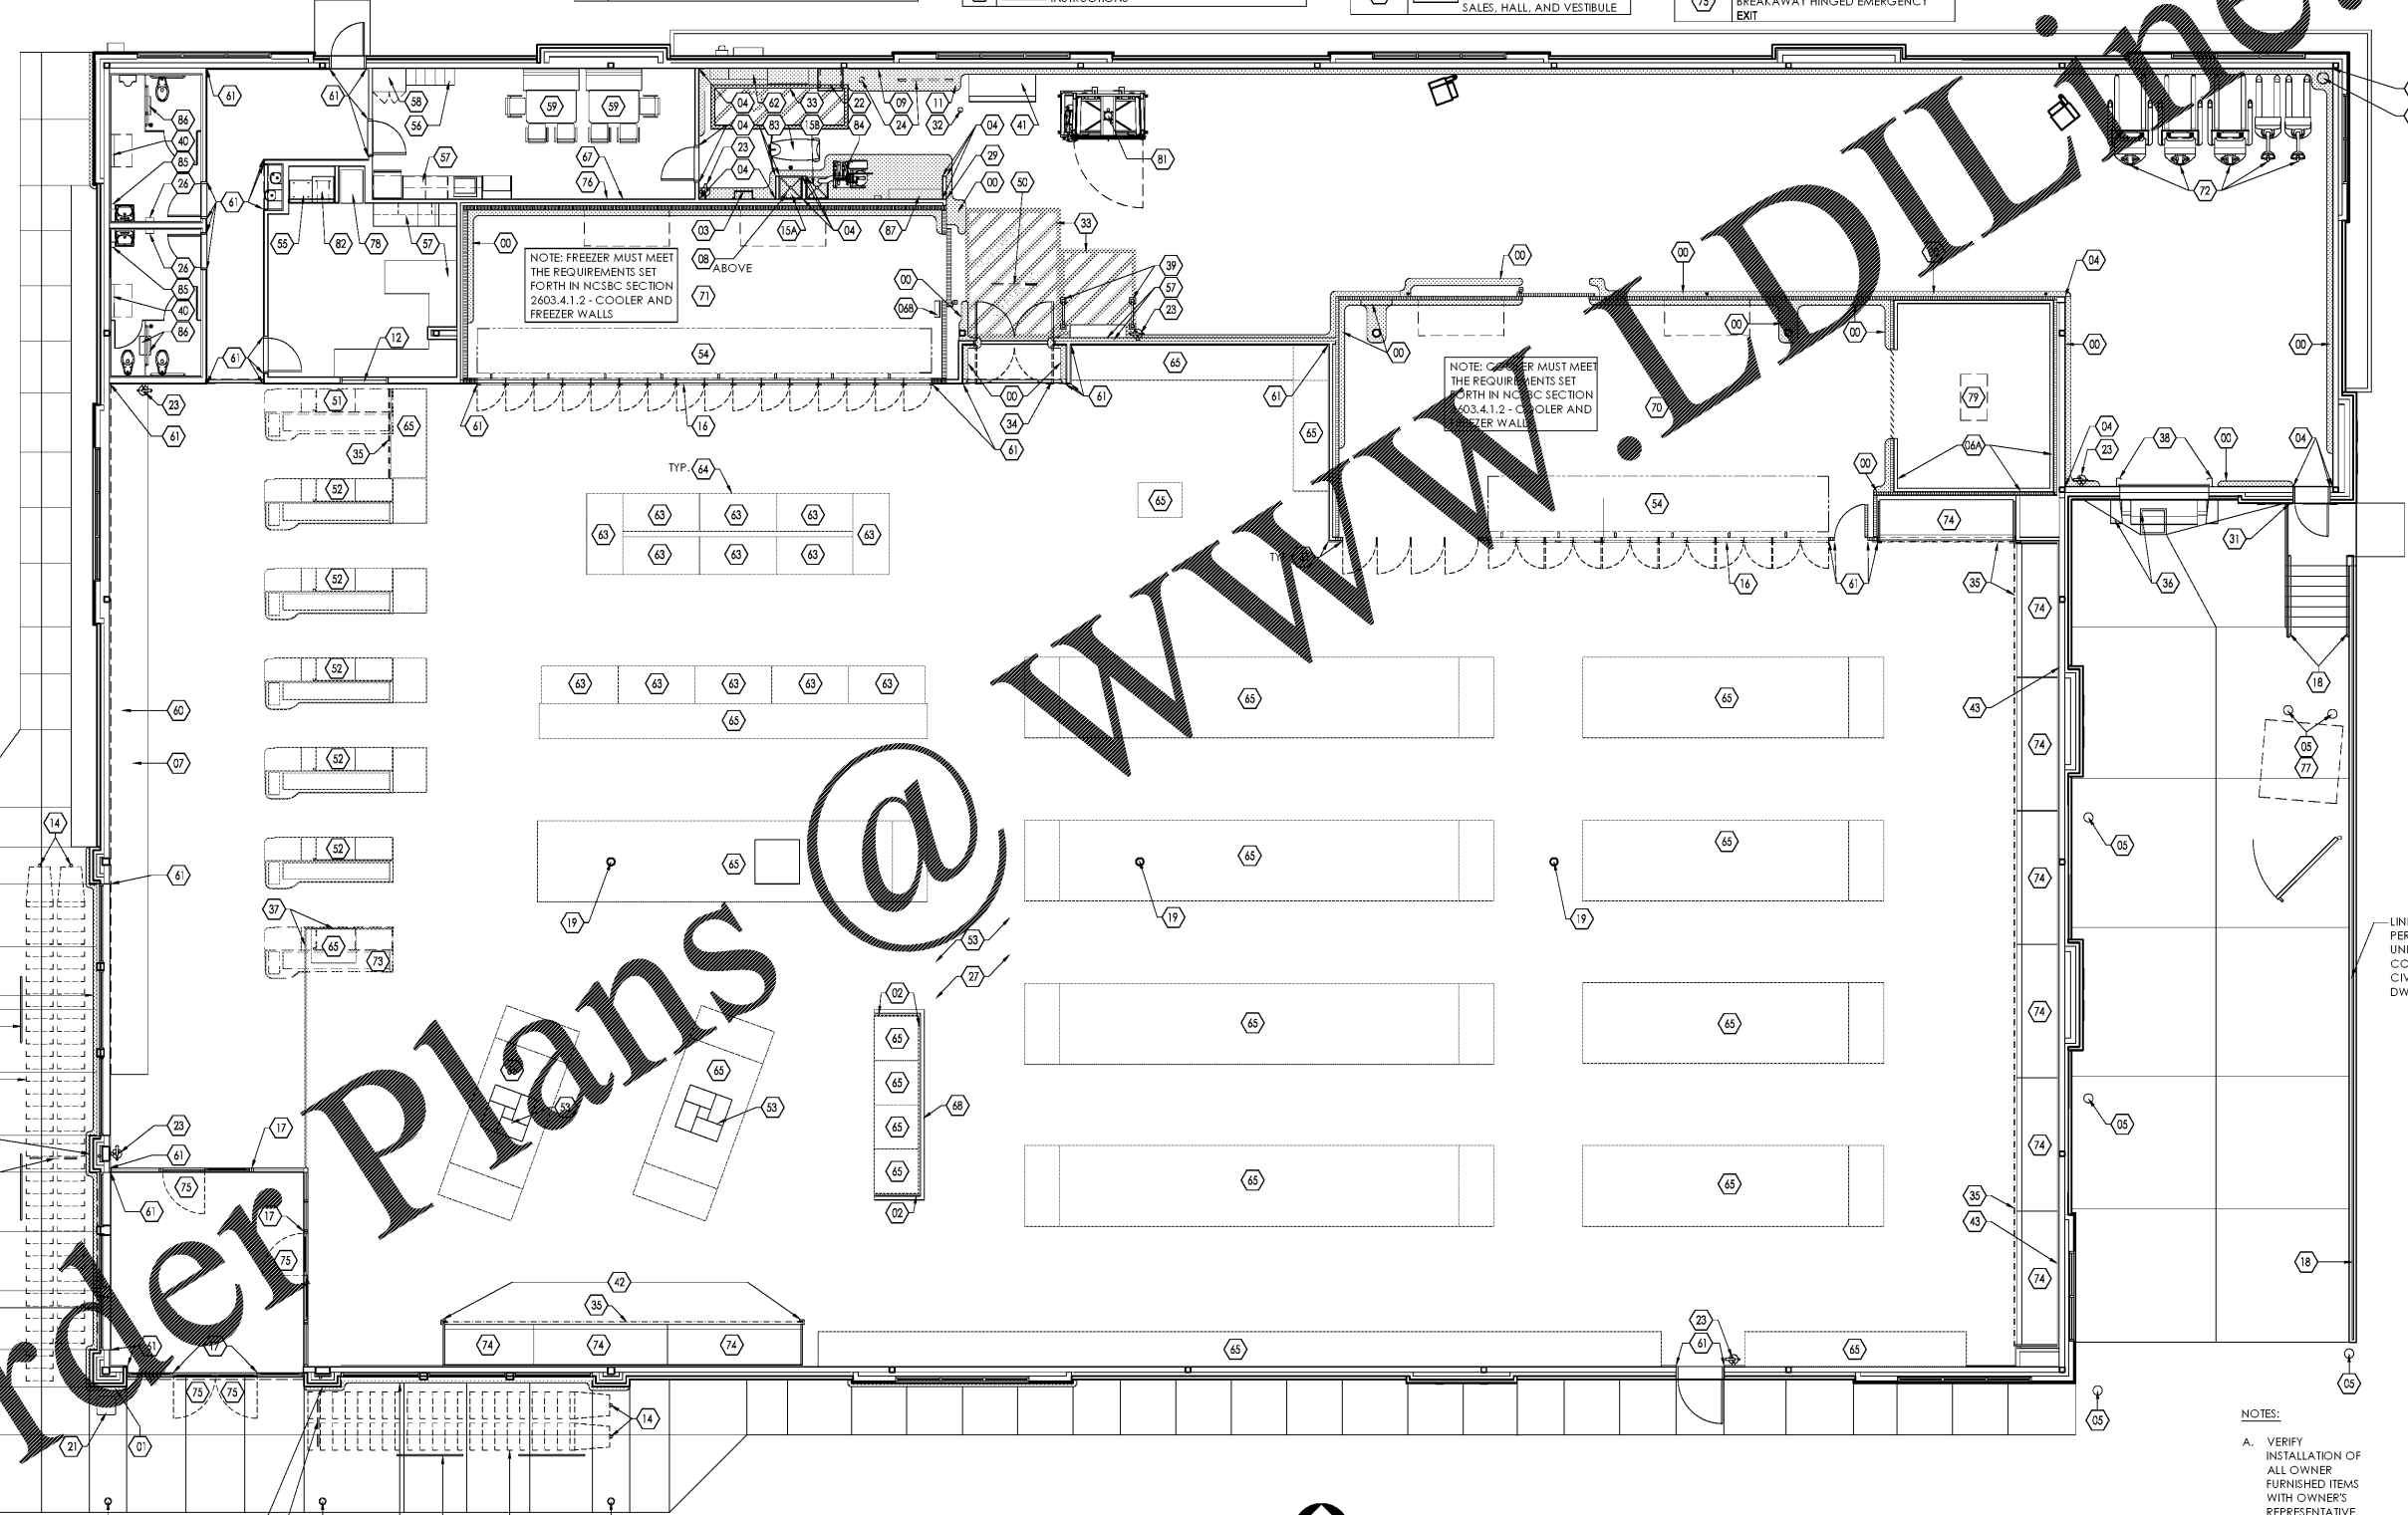

DO NOT SCALE PLANS
Copying, Printing, Software and other processes required to produce these prints can stretch or shrink the actual paper or layout. Therefore, scaling of this drawing may be inaccurate. Contact us consultants with any need for additional dimensions or clarifications.

ms consultants, inc.
engineers, architects, planners
920 Main Campus Drive
Suite 430
Raleigh, NC 27606-5213
phone 919.772.5565
fax 919.779.2308

DRAWN BY: MEM/KNW
REVIEWED BY: JAB

Seal

ALDI Inc.
1985 Old Union Church Road
Salisbury, NC 28146
(704) 642-0023
(704) 642-0078 fax

ALDI Inc. Store #: 65
Charlotte, NC
6113 Idlewild Road
Charlotte, NC 28212
Mecklenburg County
Project Name & Location:

Keyed Notes Plan	Project No.
Drawing Name:	40452-13
Prototype Rls. 09/07/17	
Type: LHSD-V8	
Scale: As Noted	Drawing No. A-102

1 Keyed Notes Plan
SCALE: 1/8" = 1'-0"
PLAN NORTH

PLOTTED: 5/11/2018 9:48 AM