


Issued:	Date:
A Permit Set	12/05/17
B Client Review Set	05/03/18
C Bid Set	05/11/18
D	
Revisions:	Date:
1	
2	
3	
4	
5	
6	
7	
8	
9	

**DO NOT SCALE PLANS**  
 Copying, Printing, Software and other processes required to produce these prints can stretch or shrink the actual paper or layout. Therefore, scaling of this drawing may be inaccurate. Contact us consultants with any need for additional dimensions or clarifications.

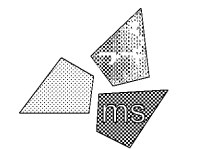

**ms consultants, inc.**  
 engineers, architects, planners  
 920 Main Campus Drive  
 Suite 430  
 Raleigh, NC 27606-5213  
 phone 919.772.5565  
 fax 919.779.2308




DRAWN BY: MEM/KNW  
 REVIEWED BY: JAB

Seal



ALDI Inc. Store #: 65  
 Charlotte, NC  
 6113 Idlewild Road  
 Charlotte, NC 28212  
 Mecklenburg County  
 Project Name & Location:

Exterior Details Drawing Name:	Prototype Rls. 09/07/17	Project No. 40452-13
	Type: LHSD-V8	A-504
Scale: As Noted		Drawing No.

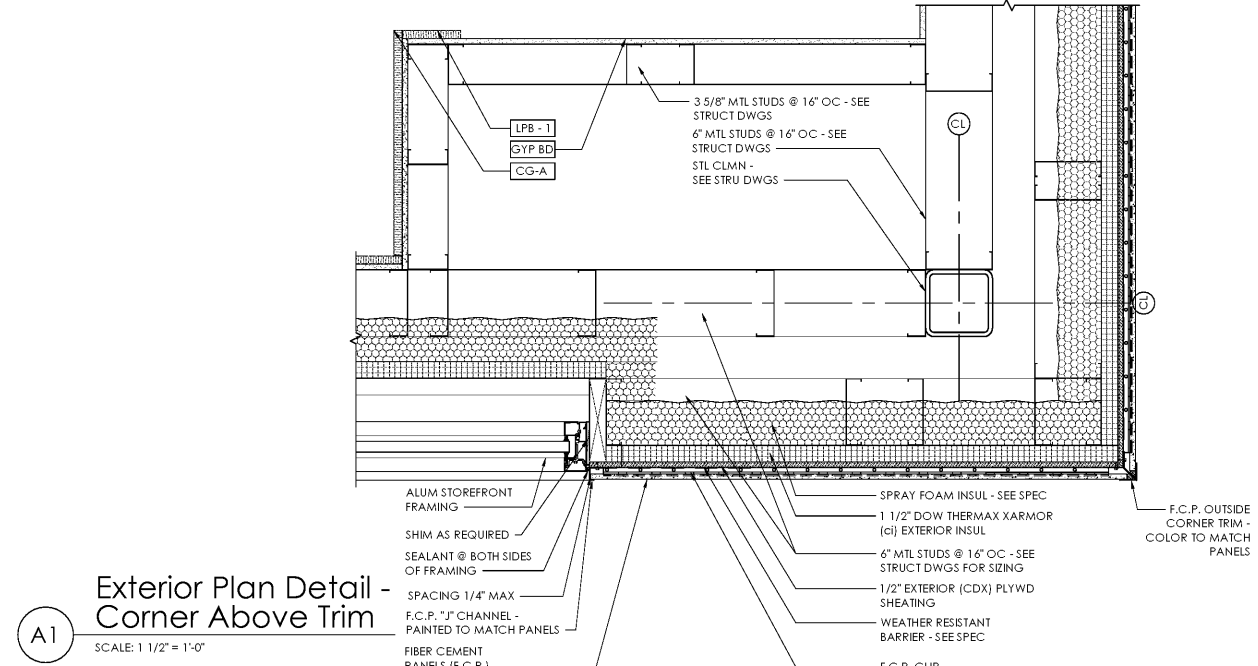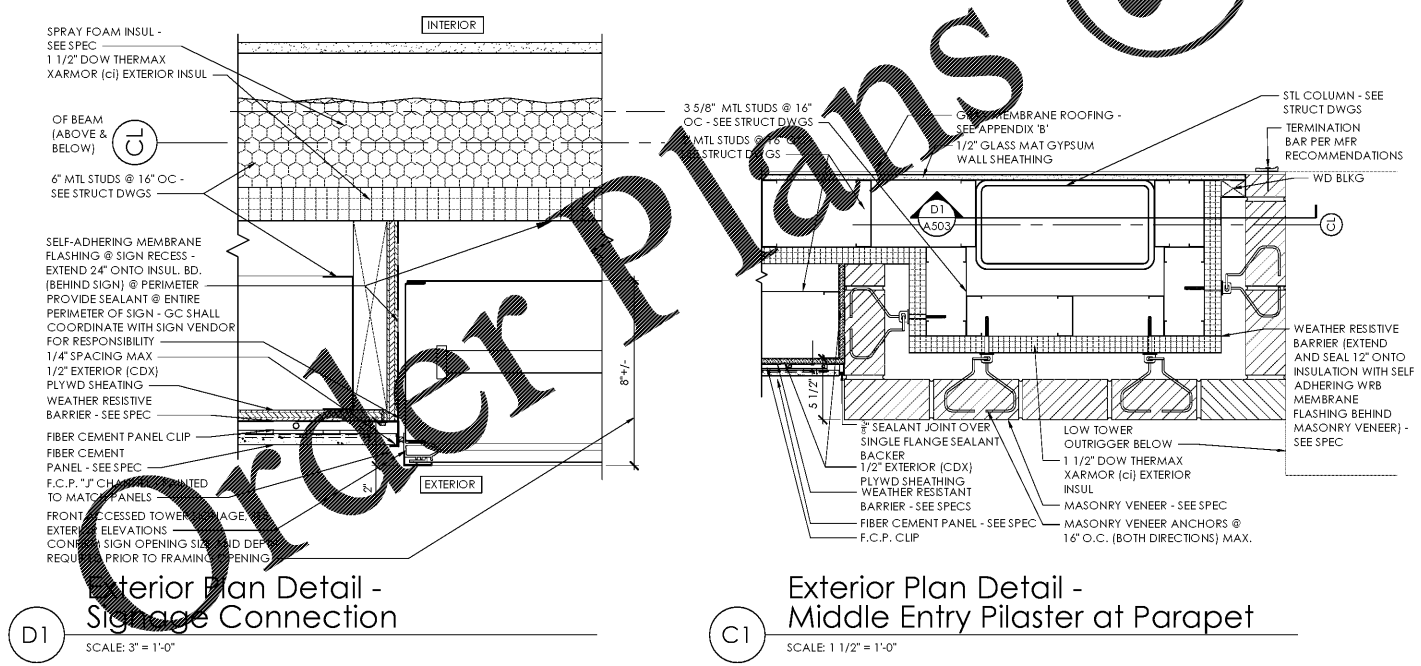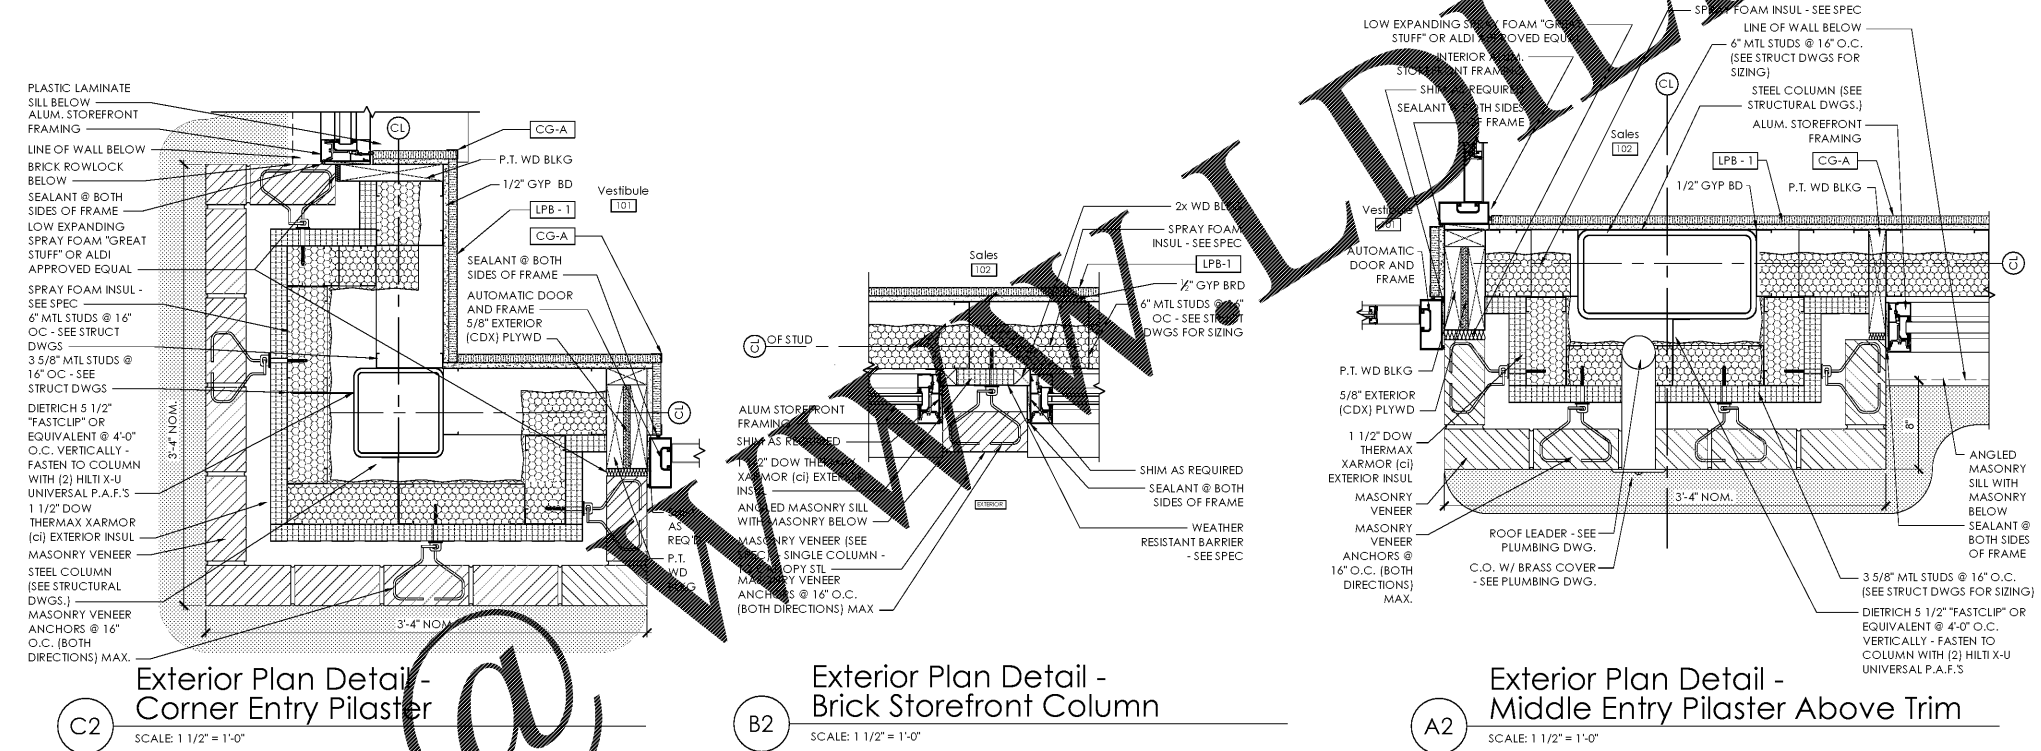

PLOTTED: 5/18/2018 3:54 PM