

PLUMBING DRAINAGE LOCATION PLAN KEYNOTES:


- (P1) COORDINATE LOCATIONS OF CONDENSATE DRAINS WITH REFRIGERATION CONTRACTOR, G.C., AND ALDI FIELD REPRESENTATIVE SUCH THAT A CODE COMPLIANT AIR GAP IS MAINTAINED PRIOR TO ROUGH-IN. REFER TO DETAILS ON P-401.
- (P2) COORDINATE LOCATION OF VAC. FLOOR SINK WITH REFRIGERATION CONTRACTOR, G.C., AND ALDI FIELD REPRESENTATIVE PRIOR TO ROUGH-IN.

Issued:	Date:
A Permit Set	12/05/17
B Client Review Set	05/03/18
C Bid Set	05/11/18
D	
Revisions:	Date:
1	
2	
3	
4	
5	
6	
7	
8	
9	

DO NOT SCALE PLANS
 Copying, Printing, Software and other processes required to produce these prints can stretch or shrink the actual paper or layout. Therefore, scaling of this drawing may be inaccurate. Contact us consultants with any need for additional dimensions or clarifications.


DRAWN BY: MEM
 REVIEWED BY: KFF

Seal

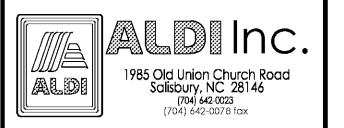

ALDI Inc. Store #: 65
 Charlotte, NC
 6113 Idlewild Road
 Charlotte, NC 28212
 Mecklenburg County
 Project Name & Location:

Plumbing Drainage Location Plan	
Drawing Name:	
Prototype Rls. 09/07/17	Project No. 40452-13
Type: LHSD-V8	
	P-102
Scale: As Noted	Drawing No.

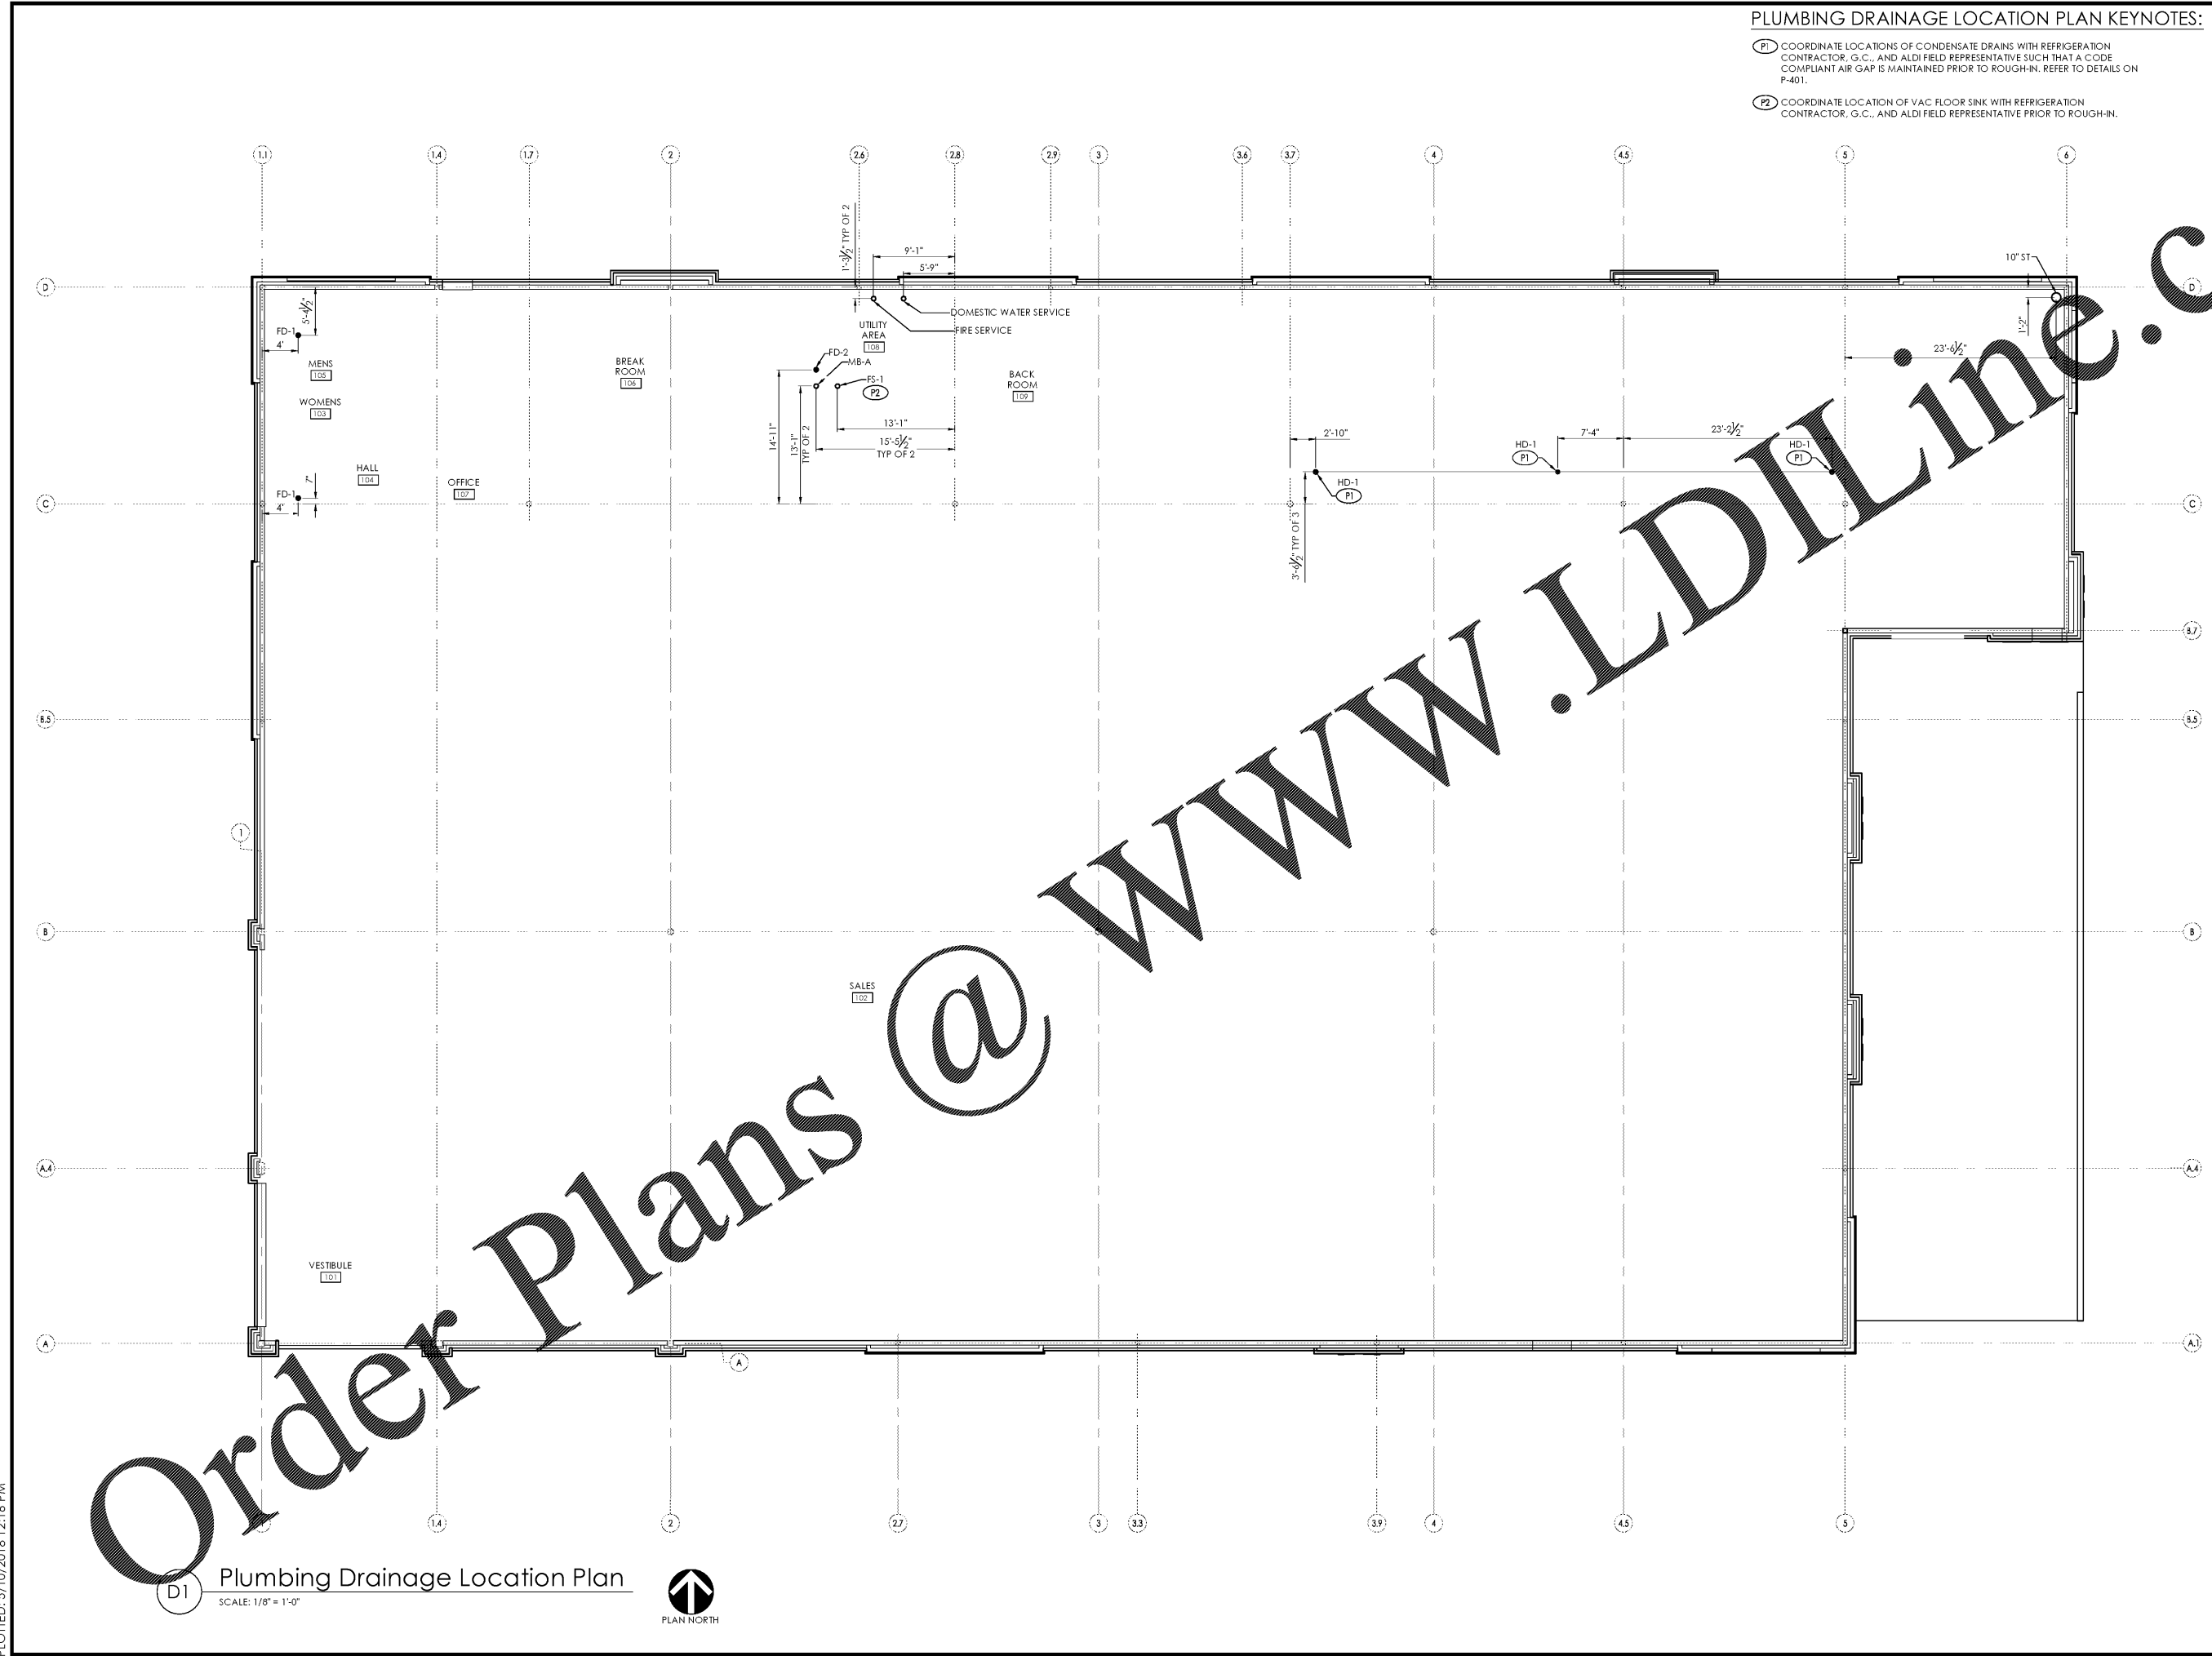

PLOTTED: 5/10/2018 12:16 PM

Order Plans @ www.LDILine.com

D1 Plumbing Drainage Location Plan
 SCALE: 1/8" = 1'-0"

