



# FIRE PROTECTION LEGEND

| SYMBOL | ABBREV | ITEM                              | SYMBOL | ABBREV | ITEM          |
|--------|--------|-----------------------------------|--------|--------|---------------|
| FP     |        | FIRE PROTECTION MAIN              |        |        | REDUCER       |
|        | A      | SPRINKLER HEAD - RECESSED PENDANT |        |        | CHECK VALVE   |
|        | A,B    | SPRINKLER HEAD - UPRIGHT          |        | FS     | FLOW SWITCH   |
|        | OP-A   | SPRINKLER HEAD - DRY PENDENT      |        | TS     | TAMPER SWITCH |
|        |        | FIRE RISER WITH VALVING           |        |        | TEE - UP      |
|        |        |                                   |        |        | TEE - DOWN    |
|        |        |                                   |        |        | TEE           |
|        |        |                                   |        |        | ELBOW - UP    |
|        |        |                                   |        |        | ELBOW DOWN    |
|        |        |                                   |        |        | ELBOW         |

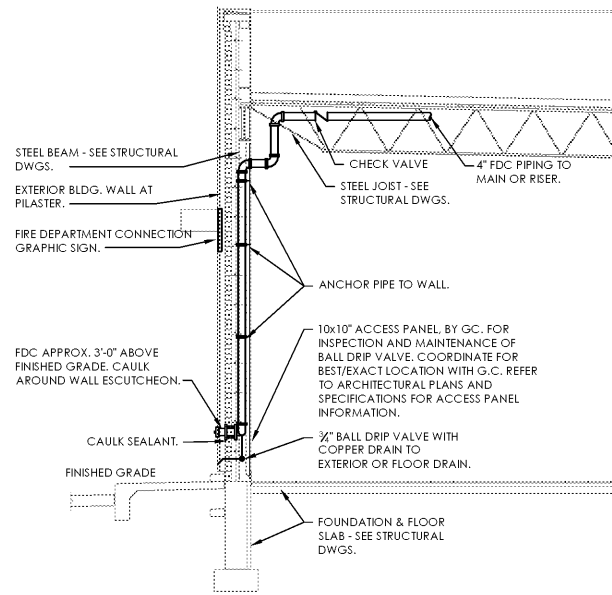


**D2** Fire Department Connection Detail  
SCALE: N.T.S.

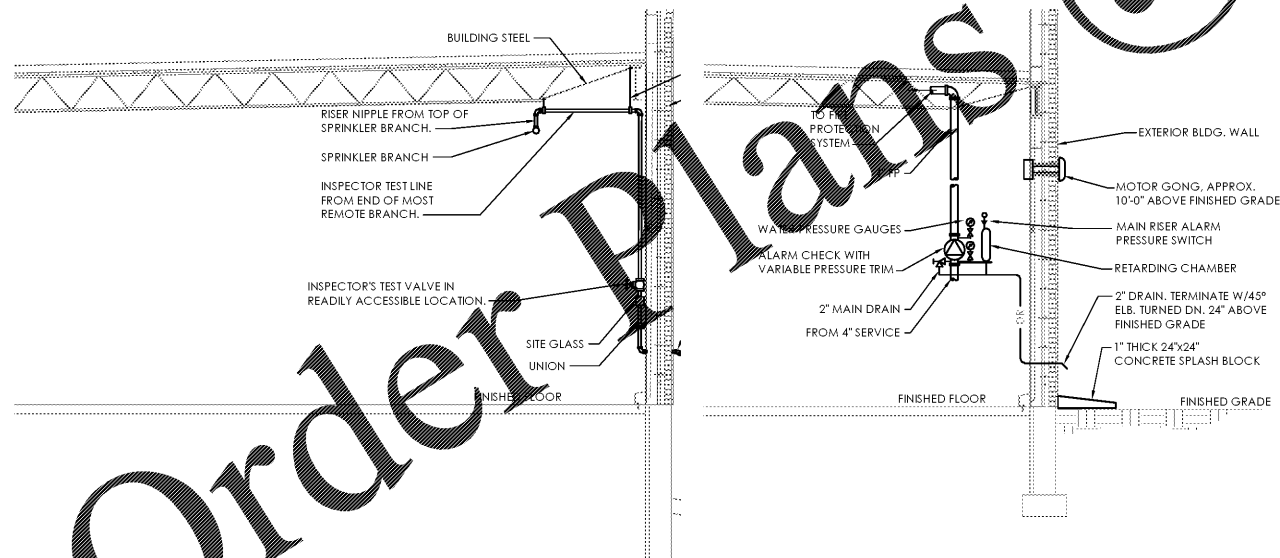


**D1** Inspector's Test Connection Detail  
SCALE: N.T.S.

**C1** Fire Protection Alarm Check Detail  
SCALE: N.T.S.

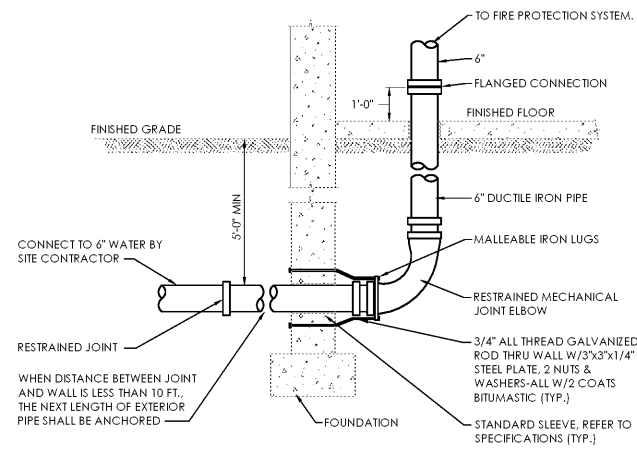

**B1** Fire Service Lead-In Detail  
SCALE: N.T.S.

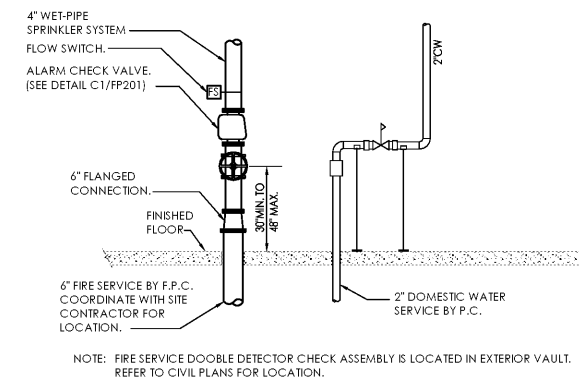


**A1** Fire Protection Riser Detail  
SCALE: N.T.S.

| Issued:    |                   | Date:    |
|------------|-------------------|----------|
| A          | Permit Set        | 12/05/17 |
| B          | Client Review Set | 05/03/18 |
| C          | Bid Set           | 05/11/18 |
| D          |                   |          |
| Revisions: |                   | Date:    |
| 1          |                   |          |
| 2          |                   |          |
| 3          |                   |          |
| 4          |                   |          |
| 5          |                   |          |
| 6          |                   |          |
| 7          |                   |          |
| 8          |                   |          |
| 9          |                   |          |

**DO NOT SCALE PLANS**  
Copying, Printing, Software and other processes required to produce these prints can stretch or shrink the actual paper or layout. Therefore, scaling of this drawing may be inaccurate. Contact us consultants with any need for additional dimensions or clarifications.

DRAWN BY: MEM  
REVIEWED BY: KFF

Seal

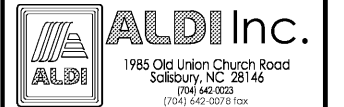

ALDI Inc. Store #: 65  
Charlotte, NC  
6113 Idlewild Road  
Charlotte, NC 28212  
Mecklenburg County  
Project Name & Location:

| Fire Protection Legend and Details Drawing Name: |                      |
|--|----------------------|
| Prototype Rls. 09/07/17                          | Project No. 40452-13 |
| Type: LHSD-V8                                    | FP-201               |
| Scale: As Noted                                  | Drawing No.          |