


Issued:	Date:
A Permit Set	12/05/17
B Client Review Set	05/03/18
C Bid Set	05/11/18
D	
Revisions:	Date:
1	
2	
3	
4	
5	
6	
7	
8	
9	

DO NOT SCALE PLANS
 Copying, Printing, Software and other processes required to produce these prints can stretch or shrink the actual paper or layout. Therefore, scaling of this drawing may be inaccurate. Contact us consultants with any need for additional dimensions or clarifications.


DRAWN BY: MEM
 REVIEWED BY: KFF

Seal

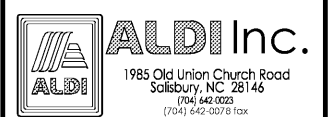


ALDI Inc. Store #: 65
 Charlotte, NC
 6113 Idlewild Road
 Charlotte, NC 28212
 Mecklenburg County
 Project Name & Location:


Electrical
 Details
 Drawing Name:
 Prototype Rls. 09/07/17 Project No. 40452-13
 Type: LHSD-V8
 E-502
 Scale: As Noted Drawing No.

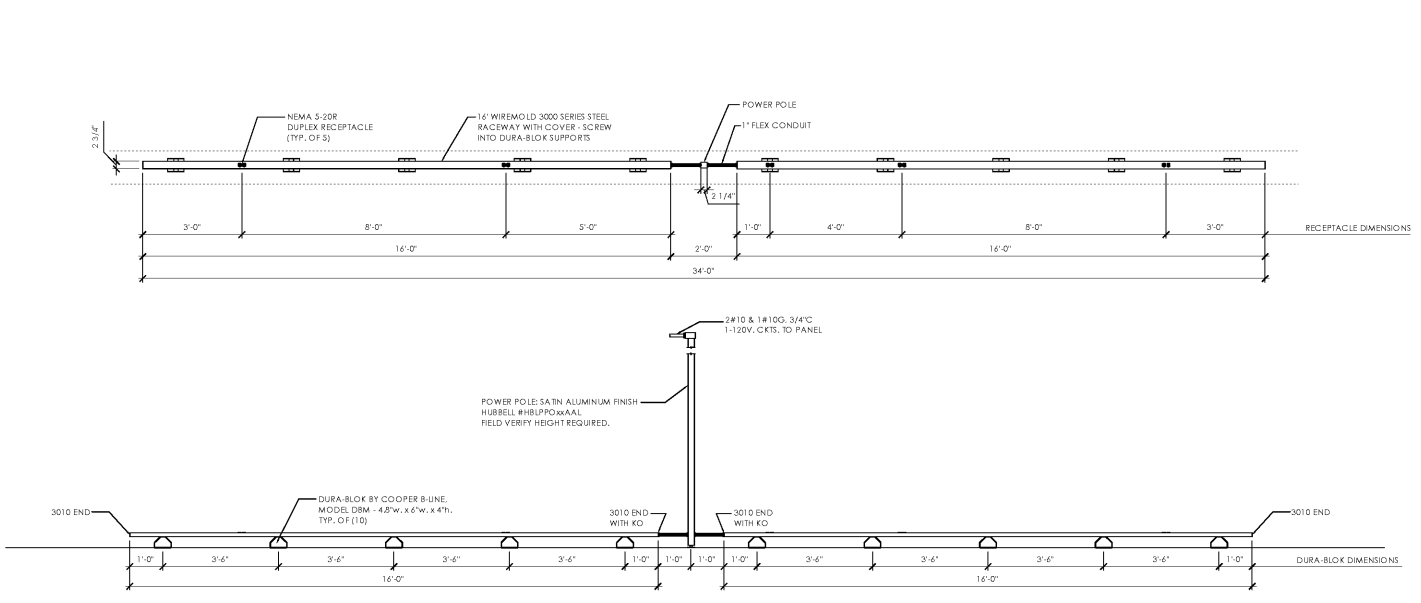


D3 Spot Merchandiser Raceway Detail
 SCALE: N.T.S.

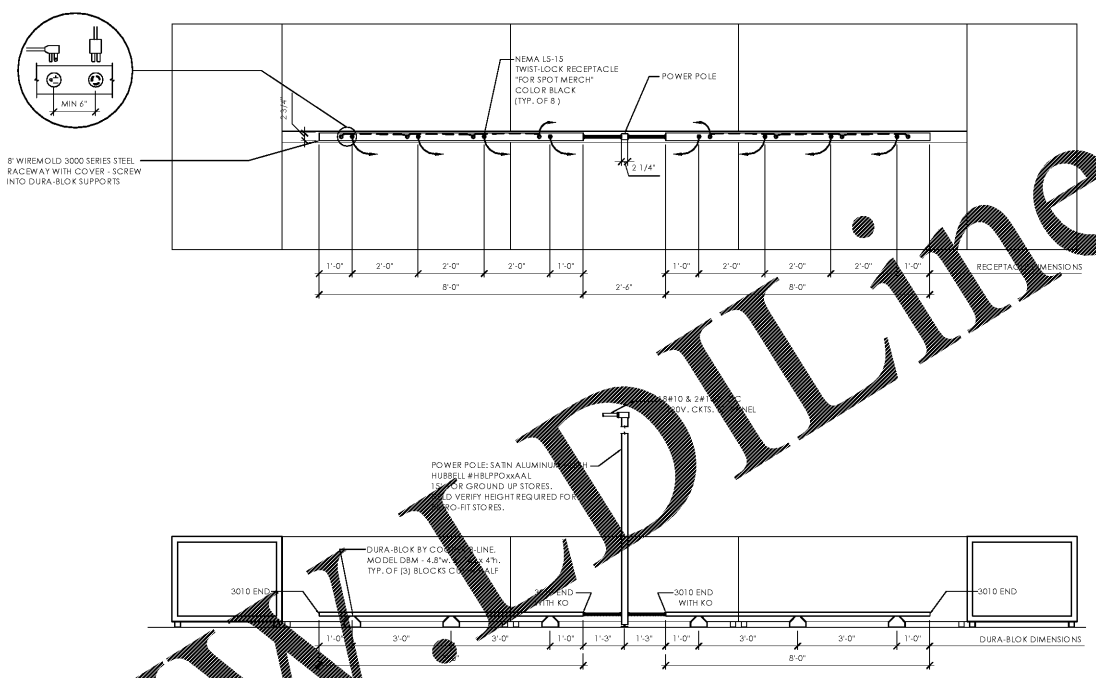

B3 Spot Merchandiser Raceway Detail
 SCALE: N.T.S.

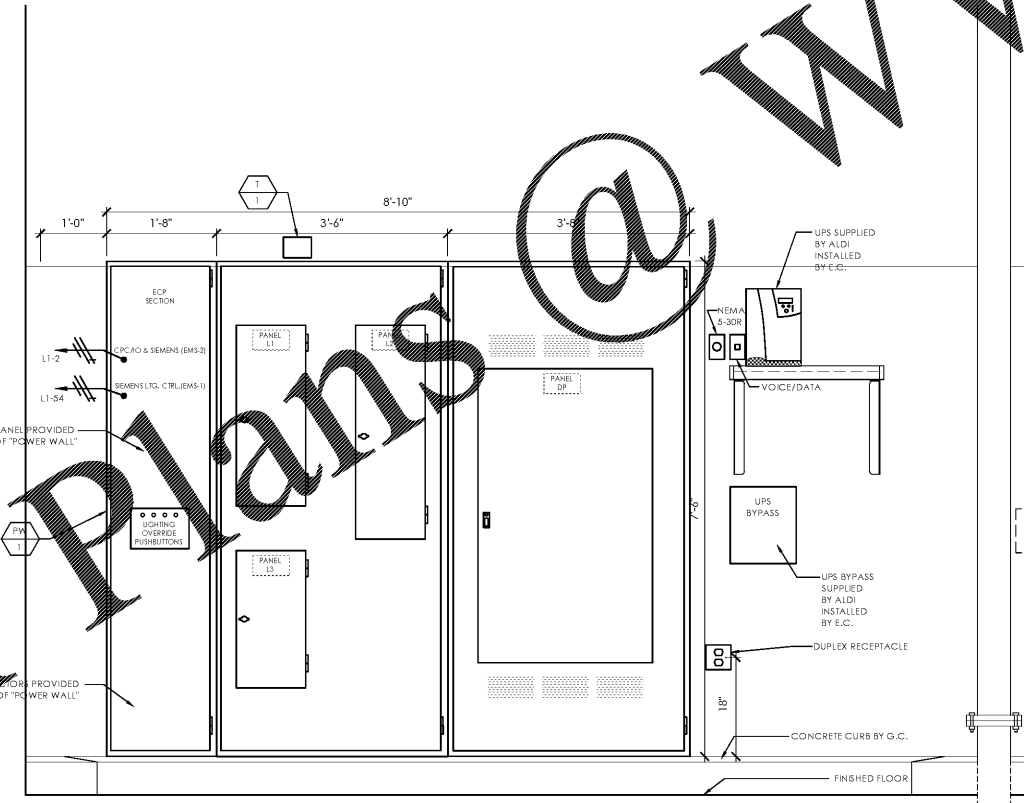

B1 Utility Area Elevations
 SCALE: N.T.S.

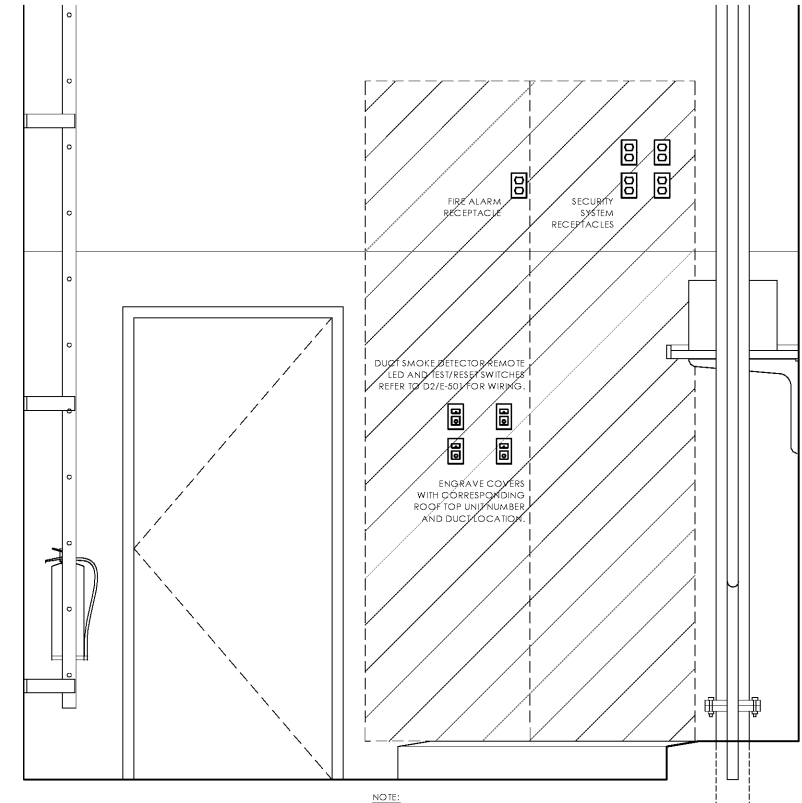

NOTE: COORDINATE DEVICE LOCATIONS AND REQUIREMENTS WITH FIRE AND SECURITY SYSTEM INSTALLERS PRIOR TO ROUGH-IN

PLOTTED: 5/10/2018 11:55 AM

Order Plans @

WWW.LDILine.com