



Issued:	Date:
A Permit Set	12/05/17
B Client Review Set	05/03/18
C Bid Set	05/11/18
D	


Revisions:	Date:
1	
2	
3	
4	
5	
6	
7	
8	
9	

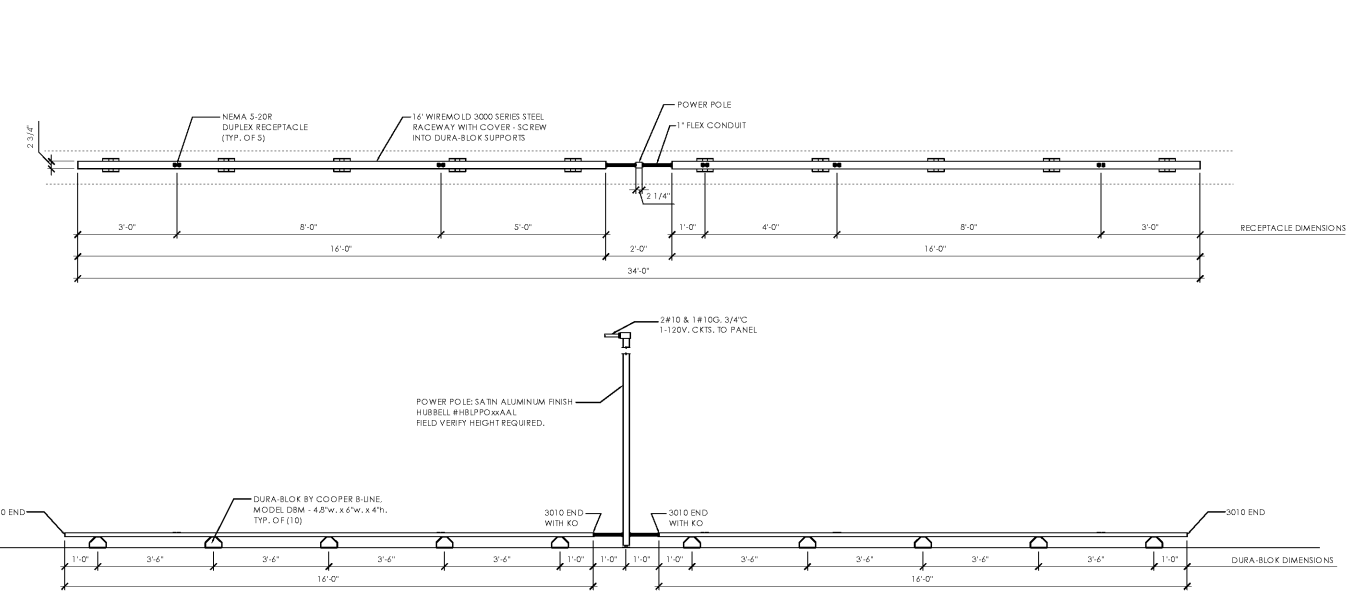


D3 Spot Merchandiser Raceway Detail
SCALE: N.T.S.

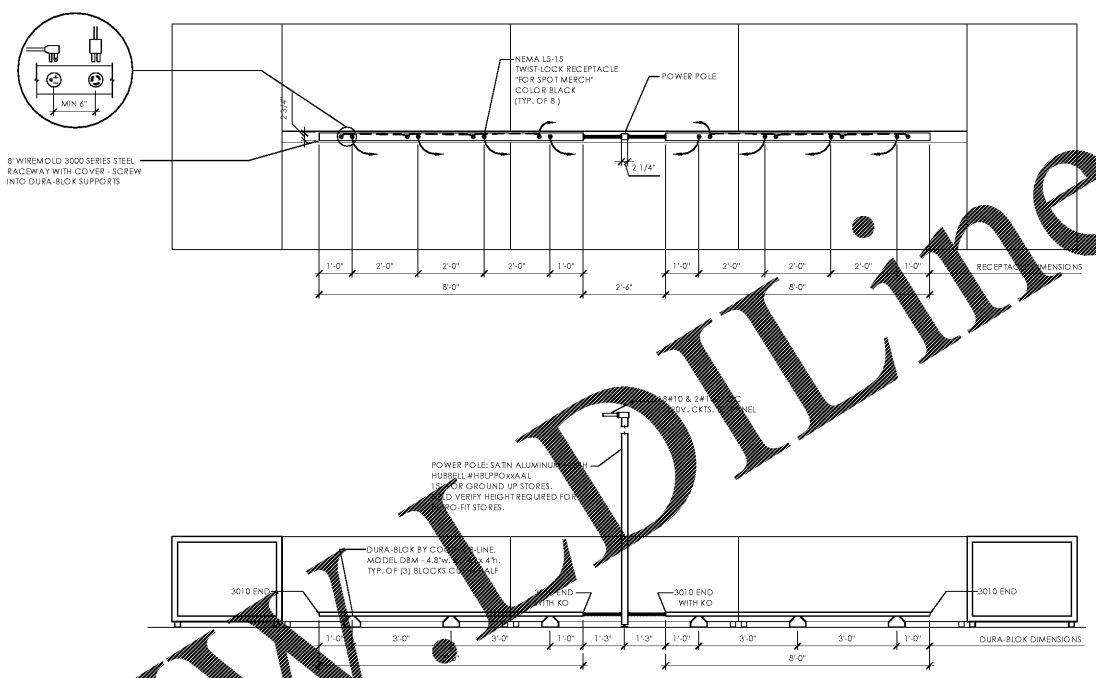

B3 Spot Merchandiser Raceway Detail
SCALE: N.T.S.

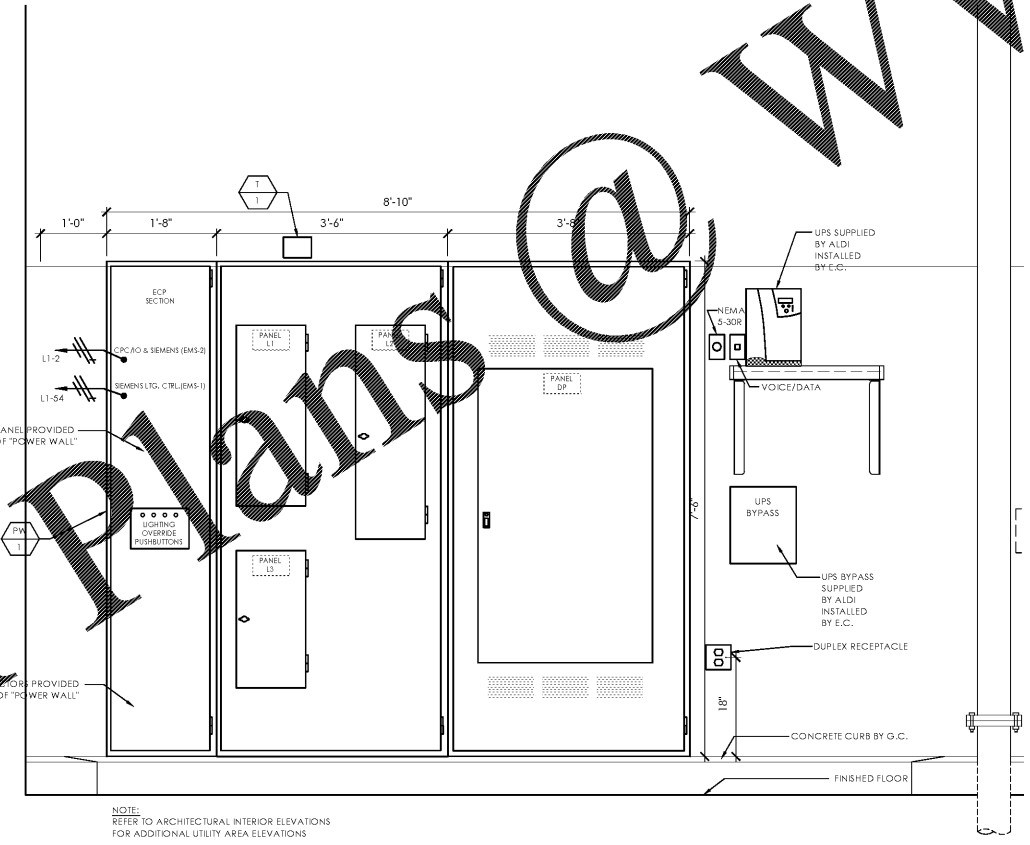

B1 Utility Area Elevations
SCALE: N.T.S.

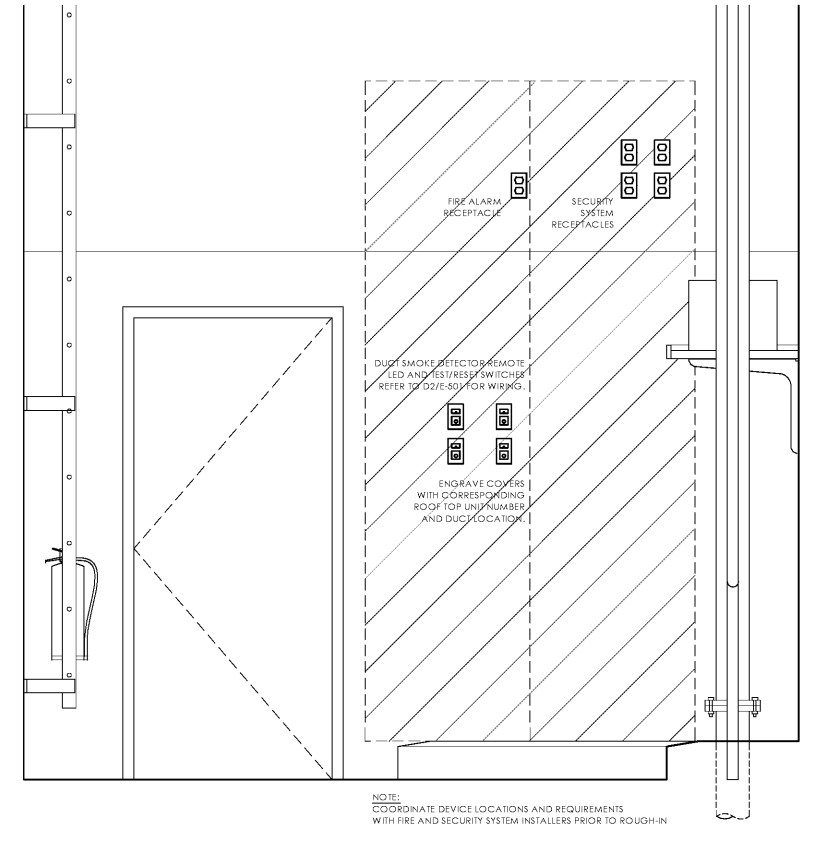

B3 Spot Merchandiser Raceway Detail
SCALE: N.T.S.

DO NOT SCALE PLANS
Copying, Printing, Software and other processes required to produce these prints can stretch or shrink the actual paper or layout. Therefore, scaling of this drawing may be inaccurate. Contact us consultants with any need for additional dimensions or clarifications.

DRAWN BY: MEM
REVIEWED BY: KFF

Seal



ALDI Inc. Store #: 65
Charlotte, NC
6113 Idlewild Road
Charlotte, NC 28212
Mecklenburg County
Project Name & Location:

Electrical
Details
Drawing Name:
Prototype Rls. 09/07/17
Project No. 40452-13
Type: LHSD-V8
E-502
Scale: As Noted
Drawing No.

Order Plans @ WWW.LDILine.com