

UNDERSLAB PLAN KEY NOTES

- 1 UNDERSLAB PVC PIPE FOR SODA LINES - REF. KEY DRAWINGS FOR ROUTING, DIMENSIONS, AND LOCATIONS.
- 2 UNDERSLAB PVC PIPE FOR BEER LINES - REF. KEY DRAWINGS FOR ROUTING, DIMENSIONS, AND LOCATIONS.
- 3 UNDERSLAB PVC PIPE FOR SPARKLING WATER LINES - REF. KEY DRAWINGS FOR ROUTING, DIMENSIONS, AND LOCATIONS.
- 4 PATIO DRAINS - REFERENCE PLUMBING DRAWINGS
- 5 TRENCH DRAIN - REFERENCE PLUMBING/KEY DRAWINGS. SLOPE TO DRAIN
- 6 FLOOR SINK - REFERENCE PLUMBING/KEY DRAWINGS FOR SIZE AND LOCATION
- 7 SLOPE CONCRETE TO EXTENTS SHOWN TO DRAIN - 1/8" PER FOOT - REFERENCE PLUMBING DRAWINGS
- 8 REFERENCE PATIO PLAN FOR CONTROL JOINT LOCATION.
- 9 SERVICE YARD SCREEN FOUNDATION BY OTHERS - REF. SHELL BUILDING DRAWINGS
- 10 FLOOR DRAIN OR FLOOR DRAIN WITH FUNNEL - REFERENCE PLUMBING DRAWINGS FOR SIZE AND LOCATION
- 11 RECESSED SLAB FOR FREEZER FLOOR - REF. KEY AND STRUCTURAL DRAWINGS

CONSTRUCTION DOCUMENTS

05/10/2018



No. Description Date

Steven A. Starr, AIA
Lic. # RA013717
Signature Date: 05/10/2018
Date of expiration: 6/30/2019



UNDERSLAB PLAN

AS2.01

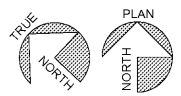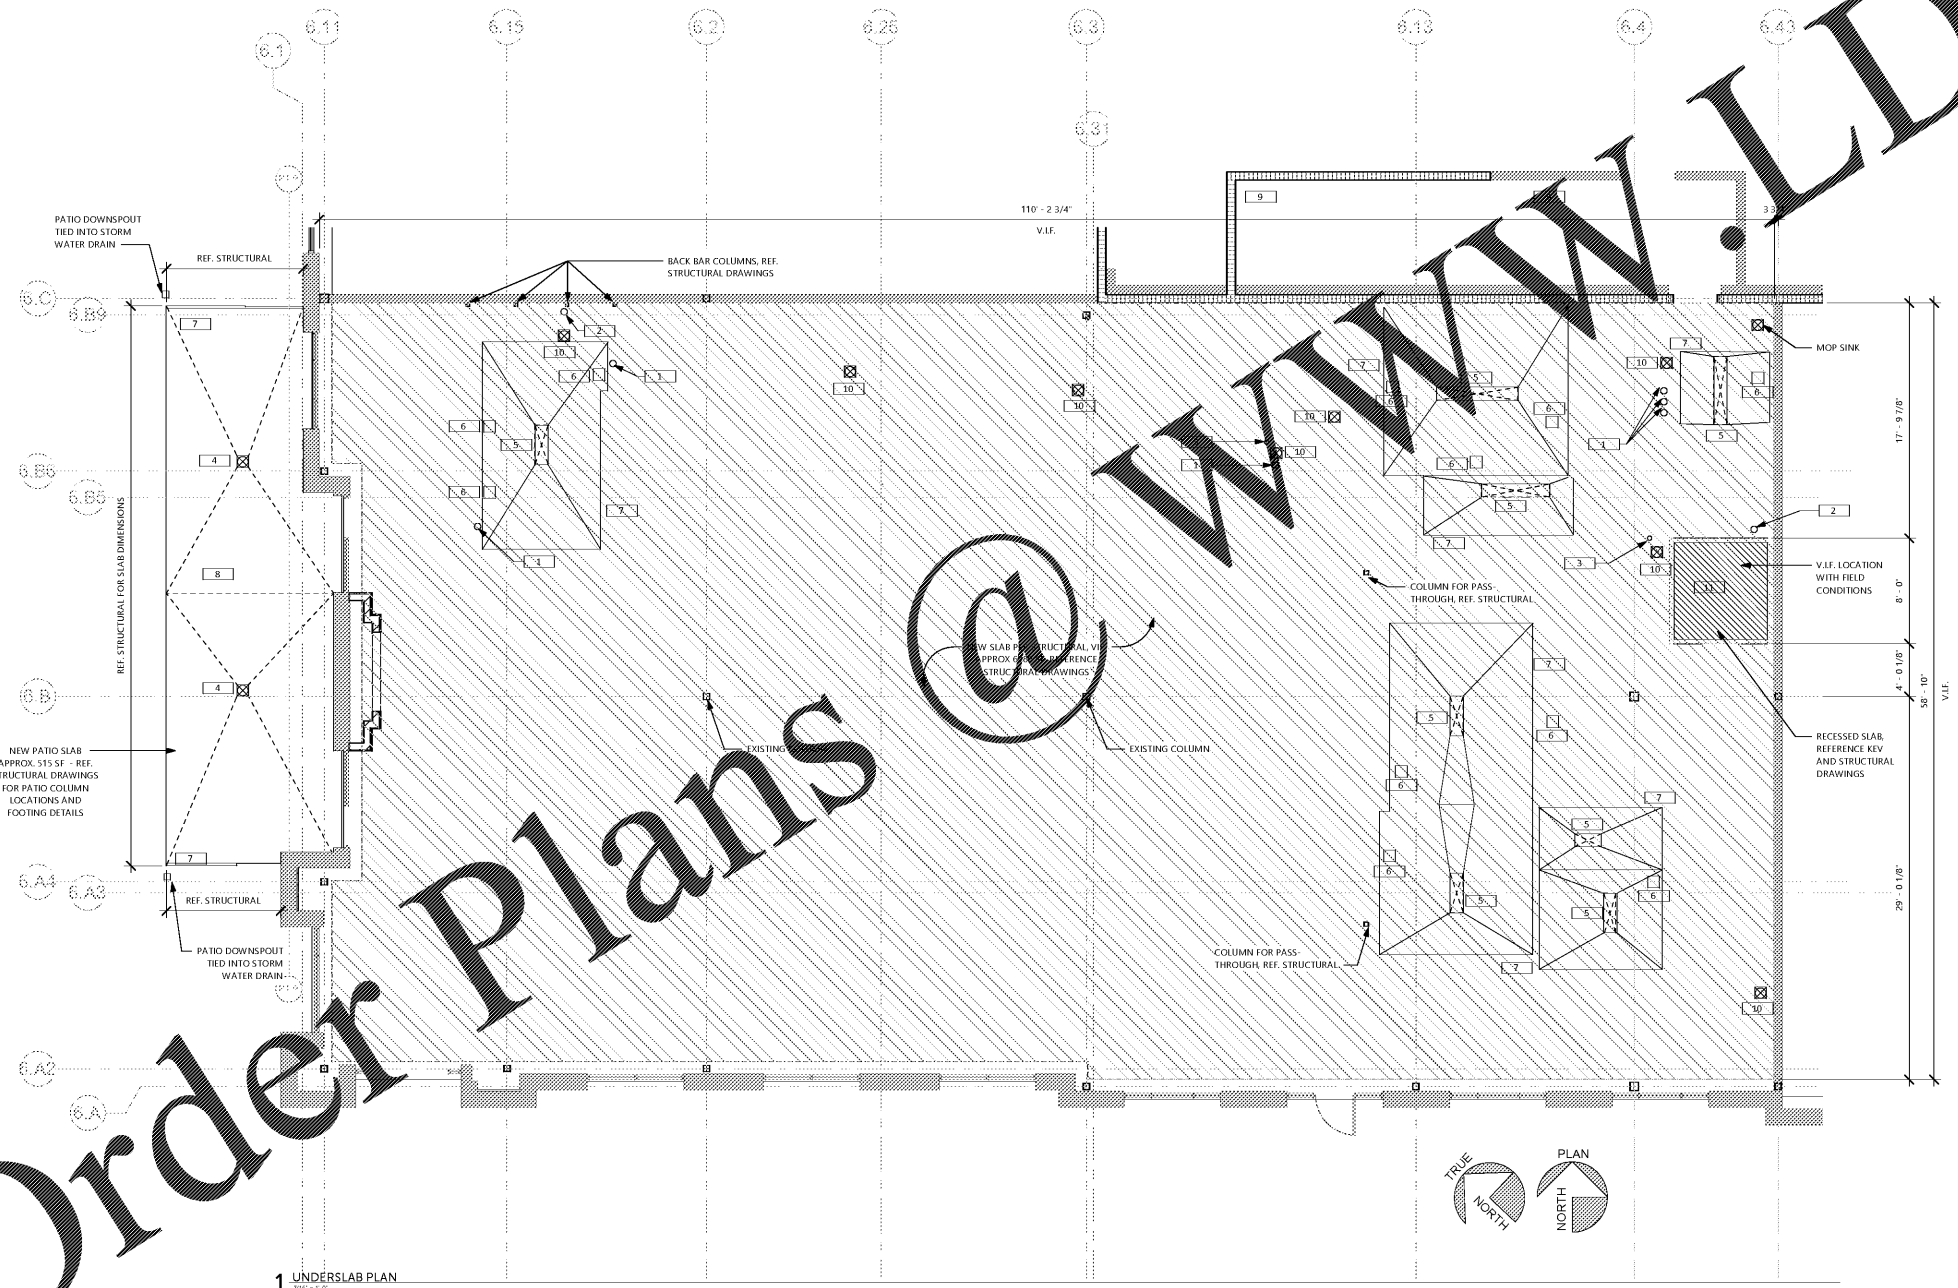

1 UNDERSLAB PLAN
3/4" = 1'-0"