


CONSTRUCTION DOCUMENTS
05/10/2018

No.	Description	Date


Steven A. Starr, AIA
Lic. # RA013717
Signature Date: 05/10/2018
Date of expiration: 6/30/2019



ENLARGED REFLECTED CEILING PLANS
A2.02

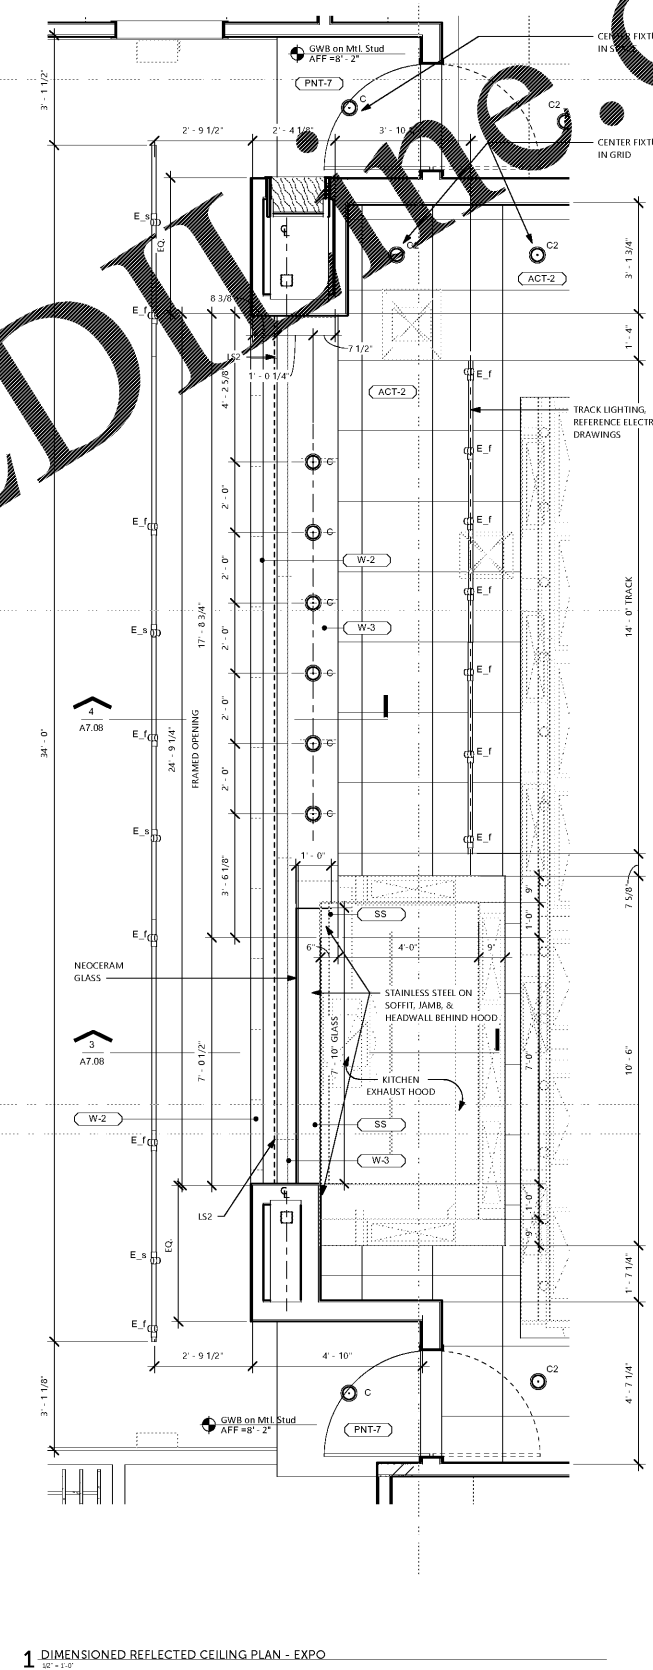


1 DIMENSIONED REFLECTED CEILING PLAN - EXPO
10'-1 1/2"

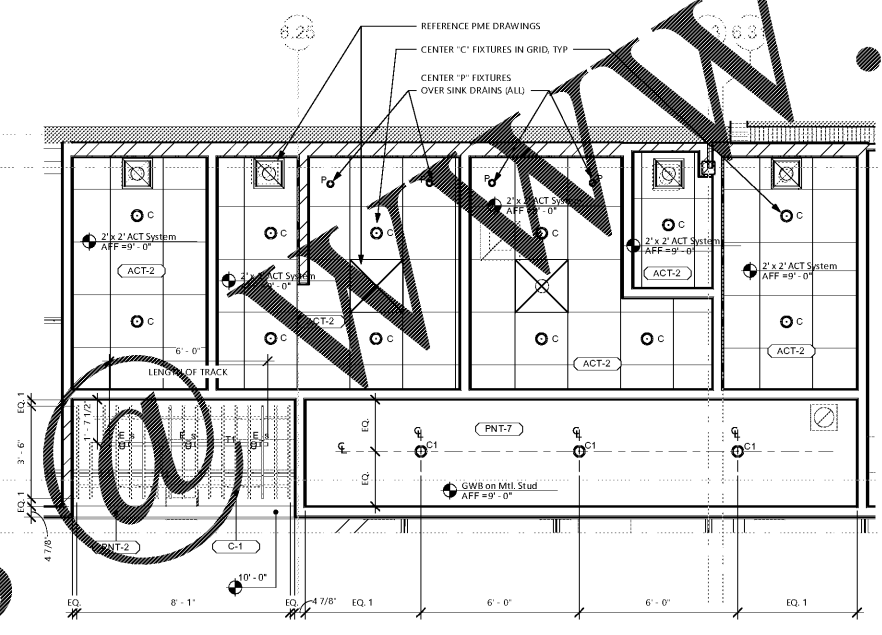


3 REFLECTED CEILING PLAN - ENLARGED RESTROOMS
10'-1 1/2"

LIGHTING LEGEND			SEE ELEC. FOR DETAILED DESCRIPTIONS		
TAG	SYMBOL	DESCRIPTION	TAG	SYMBOL	DESCRIPTION
C	○	P RECESSED CAN	T	—	LINEAR TAPE IN ACRYLIC LIQUID TRAYS
C1	○	P RECESSED CAN - ADJUSTABLE	V	○	FIXTURES AT BAR SCOFFIT
C2	○	P RECESSED CAN	WG	○	CYLINDER WALL WASH AT FIREPLACE - REF. ELEVATIONS FOR MOUNTING HEIGHT
DL	⊗	DIAMOND LIGHT FIXTURES MOUNTED TO UNDERSIDE OF STRUCTURE. REF. ELEVATIONS FOR MTD HEIGHT & CORD LENGTH	WP	⊗	EXTERIOR WALL PACK IN SERVICE YARD - MOUNT CENTER OF FIXTURE AT 7'-0" AFF
EF	⊗	LED FLOOD FIXTURE	WS	○	RECESSED WALL SOWIDE - REF. ELEVATIONS FOR MOUNTING HEIGHT
Es	⊗	LED SPOT FIXTURE	T1	—	TRACK MOUNTED OVER WOOD FINE IN SIDE DINING - REF. INT. ELEVATIONS FOR TRACK HEIGHTS
Ms	⊗	MONOPONT SPOT - VERY SHORT LENGTH - PANTO	T2	—	TRACK MOUNTED IN 1" BEAM IN MAIN DINING - REF. INT. ELEVATIONS FOR TRACK HEIGHTS
H	⊗	LENSED 2x4 FLOURESCENT	T3	—	TRACK SUSPENDED FROM CEILING - REF. INT. ELEVATIONS FOR TRACK HEIGHTS
I	—	FLOURESCENT STRIP	FAN	⊗	FAN/ATION - MATED SPIRE WITH 1" DOWNWICK AND SLOPED CEILING KIT - DARK BRONZE FINISH
L	—	MULTI-LAMP ADJUSTABLE RECESSED LINEAR FIXTURE & BATTERY ELEMENT	EM-1	⊗	EMERGENCY FIXTURE - CEILING MOUNTED
LS1	—	LED TAPE LIGHT AT BAR FACE & TDE KICK	EX	⊗	EMERGENCY FIXTURE - CEILING MOUNTED
LS2	—	LED LINEAR LIGHT ABOVE SINK	EX-R	⊗	EMERGENCY FIXTURE - CEILING MOUNTED
P	○	PINHOLE FIXTURE CENTERED OVER RESTROOM SINK DRAIN			

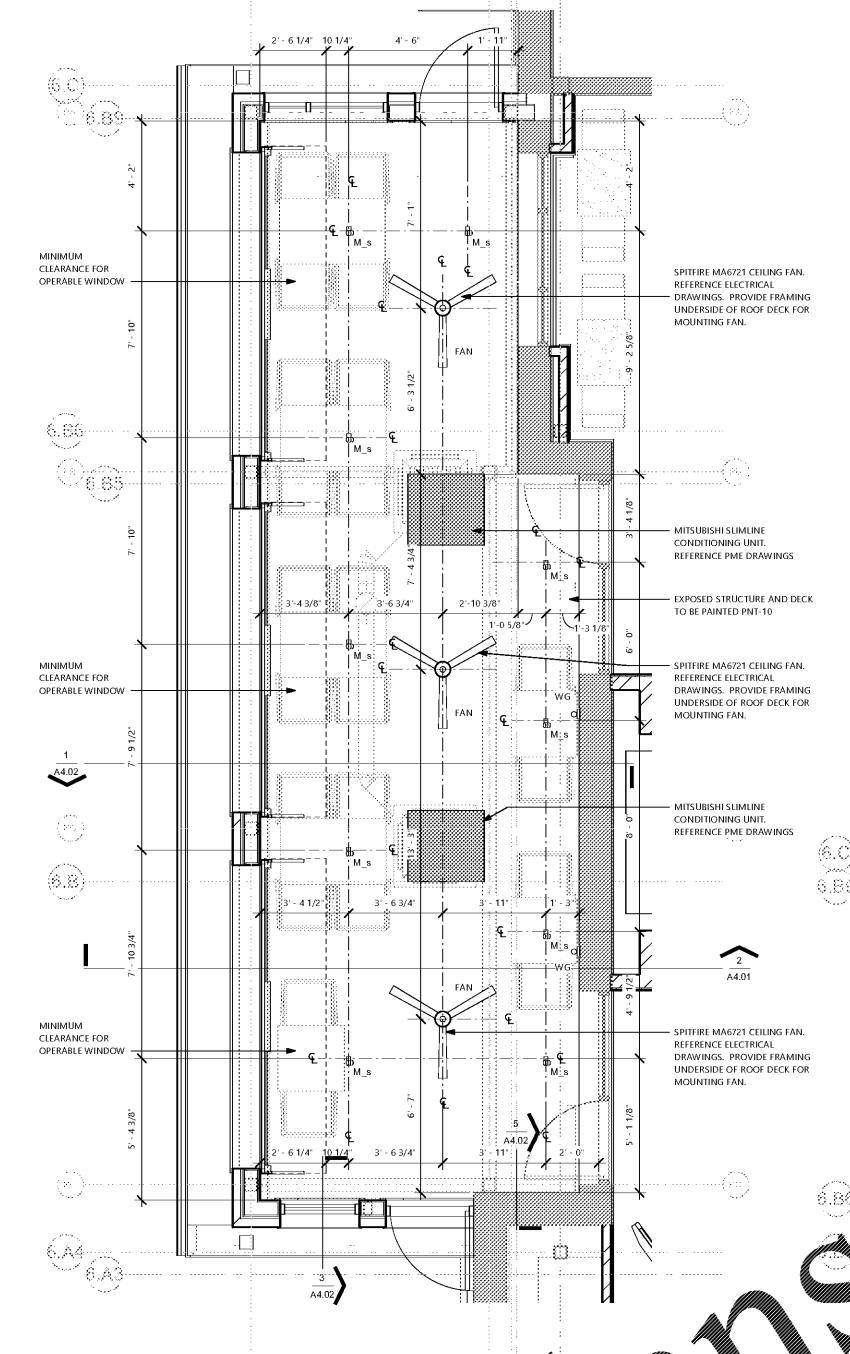

4 DIMENSIONED REFLECTED CEILING PLAN - ENLARGED PATIO
10'-1 1/2"

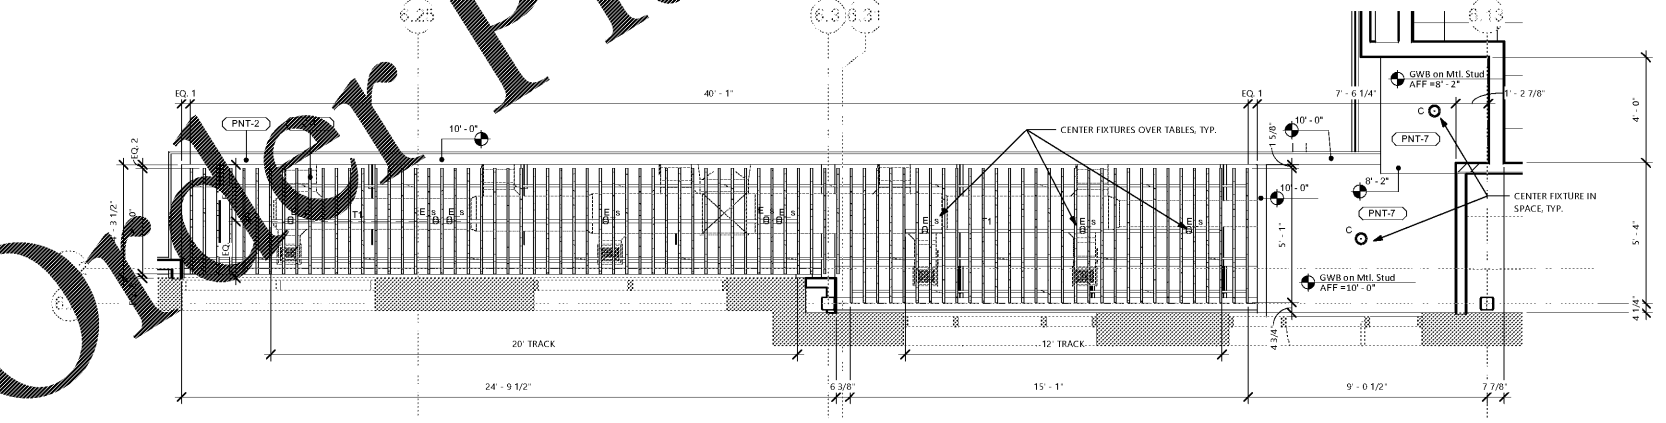

2 REFLECTED CEILING PLAN - SIDE DINING
10'-1 1/2"

Order Plans