


FINISH SCHEDULE - EXTERIOR					
KEY	PRODUCT INFORMATION			REPRESENTATIVE	REMARKS
	MANUFACTURER	MODEL NUMBER	COLOR		
AS-1	GAF TIMBERLAKE SERIES	SHINGLE - DRIFTWOOD	ASPHALT SHINGLE		EXISTING SHELL BUILDING FINISH
AS-2	GAF TIMBERLINE SERIES	SHINGLE - WHITE	ASPHALT SHINGLE		MATCH TO EXISTING SHELL BUILDING FINISH
AS-3	GAF TIMBERLINE SERIES	SHINGLE - SHAKWOOD	ASPHALT SHINGLE		EXISTING SHELL BUILDING FINISH
BR-2	CHEROKEE BRICK AND TILE	AUTUMN SMOKE	BRICK		MATCH TO EXISTING SHELL
EFS-2	BASF	DOVER SKY (DRYVIT #10-6)	EFS		TEXTURE FINISH - EXISTING SHELL FINISH
EFS-4	BASF	CHINA WHITE (DRYVIT #310)	EFS		TEXTURE FINISH - EXISTING SHELL FINISH
PNT-9	DRYLAC / SHERWIN WILLIAMS		RAL 7022 / SW6990 CAVIAR		EXTERIOR GRADE POWDER COAT/PAINT ON EXTERIOR OF THE BUILDING
PNT-11	SHERWIN WILLIAMS	SW 9171	FELTED WOOL	RUSS HANSEN (980) 267-9410	EGGSHELL ON WALLS; FLAT ON CEILING; AND GLOSS ON DOOR FRAMES; EXTERIOR GRADE PAINT ON EXTERIOR OF THE BUILDING.
ST-1	ROCKCAST	ASHLER STONE - CREME BUFF	STONE		CHISELED FACE FINISH - EXISTING SHELL BUILDING
ST-2	ROCKCAST	ASHLAR STONE - STONE CREEK	STONE		CHISELED FACE FINISH - EXISTING FINISH ON SHELL
ST-3	ROCKCAST	CALIZA STONE - GRIS	CAST STONE		SMOOTH FINISH - VERIFY SIZE AND BONG - MATCH TO SHELL BUILDING
TR-1	SHERWIN WILLIAMS	SW 7004	SNOWBOUND		ON EXTERIOR TRIM - MATCH FINISH TO EXISTING BUILDING
WD-1	JAMES HARDIE	HARDIE - 4 x 10 SHEETS, SMOOTH TEXTURE, PAINTED FINISH = SHERWIN WILLIAMS, COORDINATE COLOR WITH SHELL BUILDING BRICK	SW6152 SUPERIOR BRONZE		EXTERIOR HARDIE SIDING, USE HARDIE TRIM BOARD, FINISH TO MATCH




- EXTERIOR ELEVATIONS KEYED NOTES**
- NEW ENCLOSED PATIO, ROOF SLOPE = 3" / 12"; FINISH AS SCHEDULED
 - NEW GUTTER (MATCH TO EXISTING); TIED INTO UNDERGROUND STORMWATER DRAIN - REF. SHELL BUILDING CIVIL
 - ROCKCAST BASE - MATCH FINISH ASSEMBLY, AND HEIGHT TO SHELL BUILDING
 - AWNINGS BY LANDLORD, COLOR TO BE APPROVED BY FIREBIRDS
 - NEW OVERHEAD, MOTOR-OPERATED PATIO WINDOWS
 - NEW STOREFRONT WINDOWS/DOORS
 - TRIM (FINISH AS SCHEDULED) - MATCH MATERIAL AND PROFILE TO EXISTING BUILDING
 - WINDOW TINT/FILM BY OWNER

- NOTE:**
- SIGNAGE & AWNINGS IS UNDER SEPARATE PERMIT PROVIDED BY SIGNAGE VENDOR.
 - CONTRACTOR TO PROVIDE POWER TO SIGN PER ELECTRICAL DRAWINGS, COORDINATE W/ SIGN VENDOR FOR REQUIREMENTS AND SIGNAGE LOCATION.
 - CONTRACTOR TO COORDINATE WITH SIGN VENDOR FOR MOUNTING DETAILS AND EXACT DIMENSIONS AND MOUNTING HEIGHTS, CONTRACTOR TO PROVIDE NECESSARY BLOCKING AND SUPPORT/ FRAMING CONNECTIONS ACCORDINGLY.

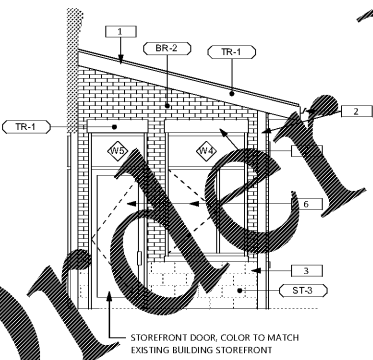

2 PATIO SIDE ELEVATION B

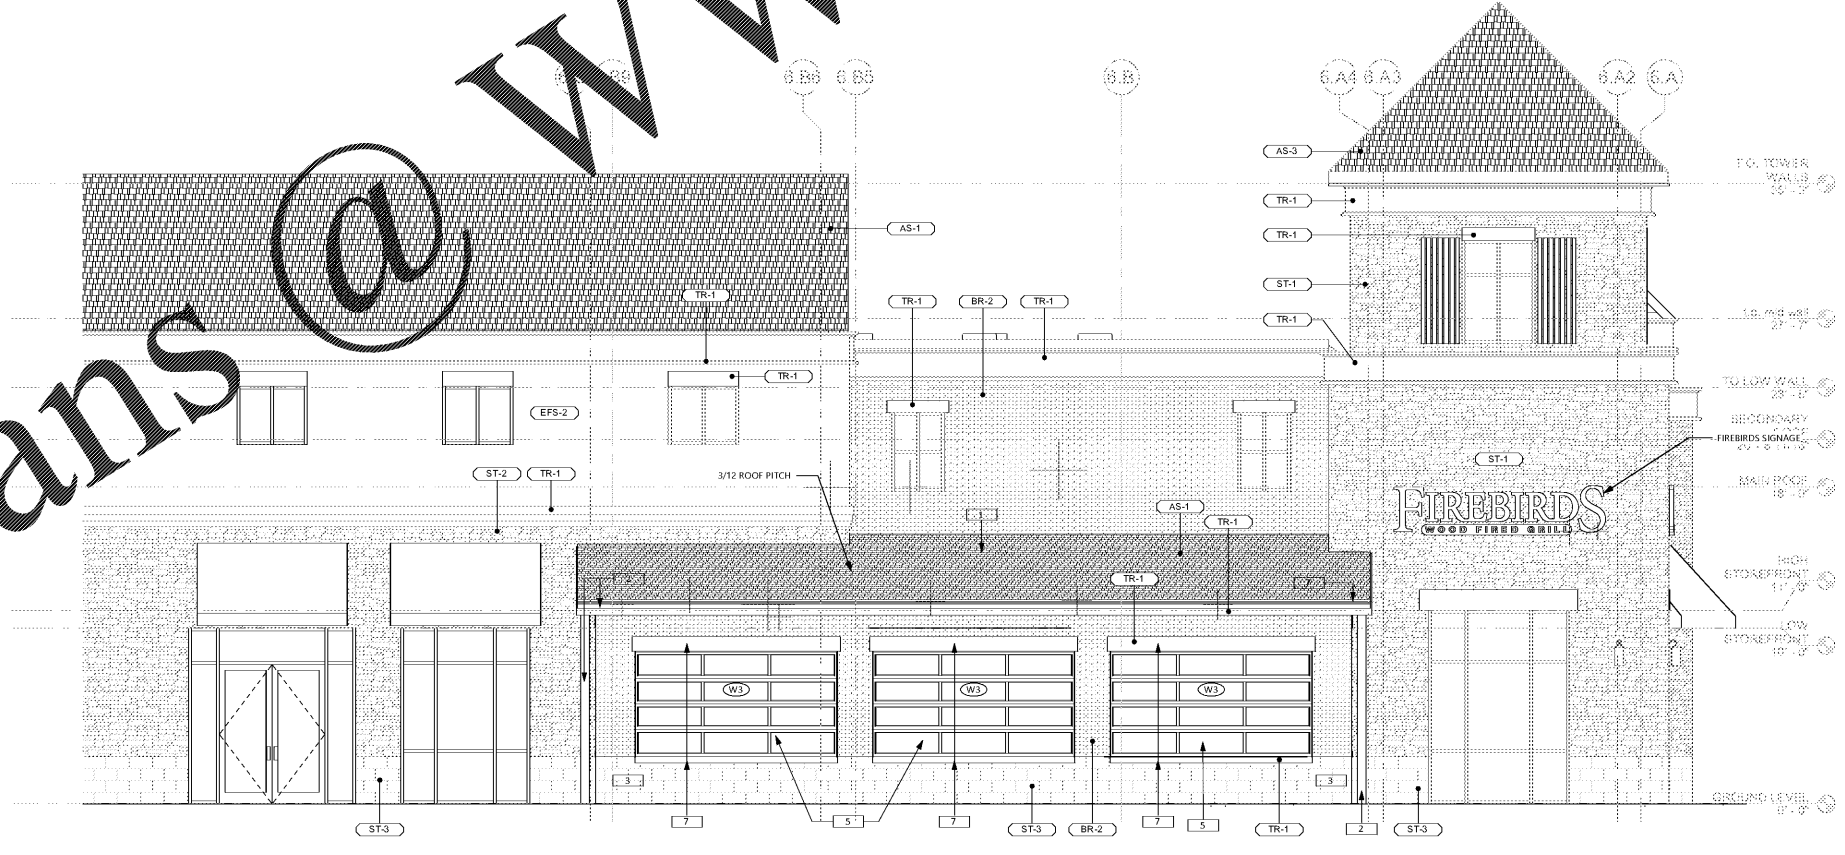

1 WEST ELEVATION

CONSTRUCTION DOCUMENTS
05/10/2018

No.	Description	Date

Steven A. Starr, AIA
Lic. # RA013717
Signature Date: 05/10/2018
Date of expiration: 6/30/2019



EXTERIOR ELEVATIONS
A3.02

Order Plans @ WWW.WWWWWW.COM