



- SECTION KEY NOTES**
- GRADE AND SUB GRADE TO BE PREPARED BY THE LANDLORD
  - CONCRETE IN-FILL SLAB OVER VAPOR BARRIER BY CONTRACTOR. SEE STRUCTURAL DRAWINGS.
  - EXTERIOR WALLS BY LANDLORD. REFERENCE SHELL BUILDING DRAWINGS FOR EXTERIOR WALL CONSTRUCTION.
  - ROOF ASSEMBLY (SLOPED MIN. 1/4" PER FT) OVER METAL DECKING BY LANDLORD.
  - BUILDING STRUCTURE BY LANDLORD. REFERENCE SHELL BUILDING STRUCTURAL DRAWINGS.
  - CAST IN PLACE CONCRETE FOUNDATIONS BY LANDLORD. SEE SHELL BUILDING DRAWINGS.
  - LANDLORD TO PROVIDE ALL WORK AS INDICATED IN SITE DEVELOPMENT PACKAGE. WORK TO INCLUDE BUT NOT LIMITED TO:
    - LANDSCAPE AND STORMWATER DRAINAGE
    - AVAILABILITY OF UTILITIES
    - CONCRETE SIDEWALKS AND PAVEMENTS
    - SITE GRADING
    - COORDINATE WITH LANDLORD FOR DESIGNATED CONSTRUCTION ENTRANCE AND STAGING AREA.
  - ENCLOSED PATIO BY CONTRACTOR. REF. STRUCTURAL DRAWINGS

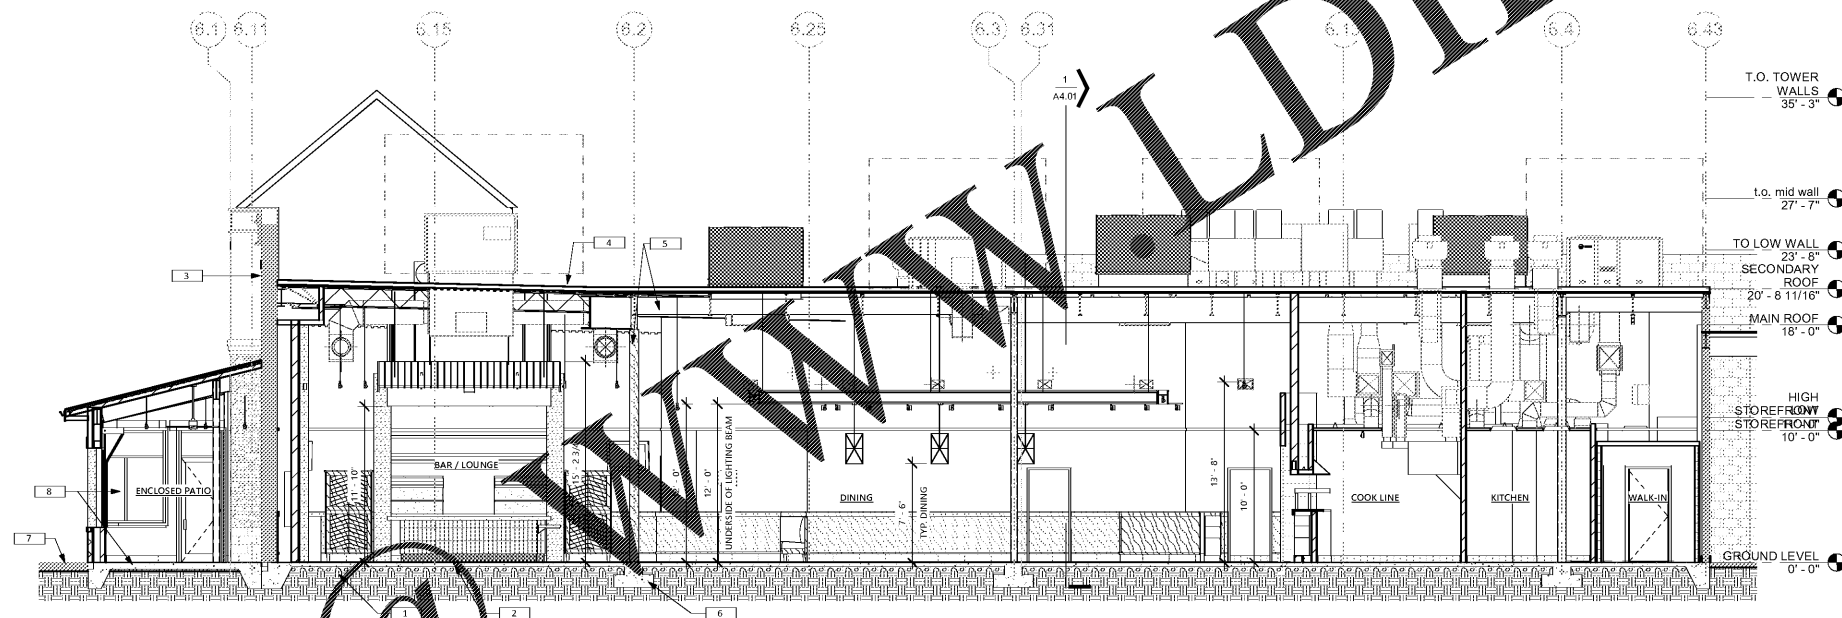

2 OVERALL BUILDING SECTION B  
30'-0" x 1'-0"

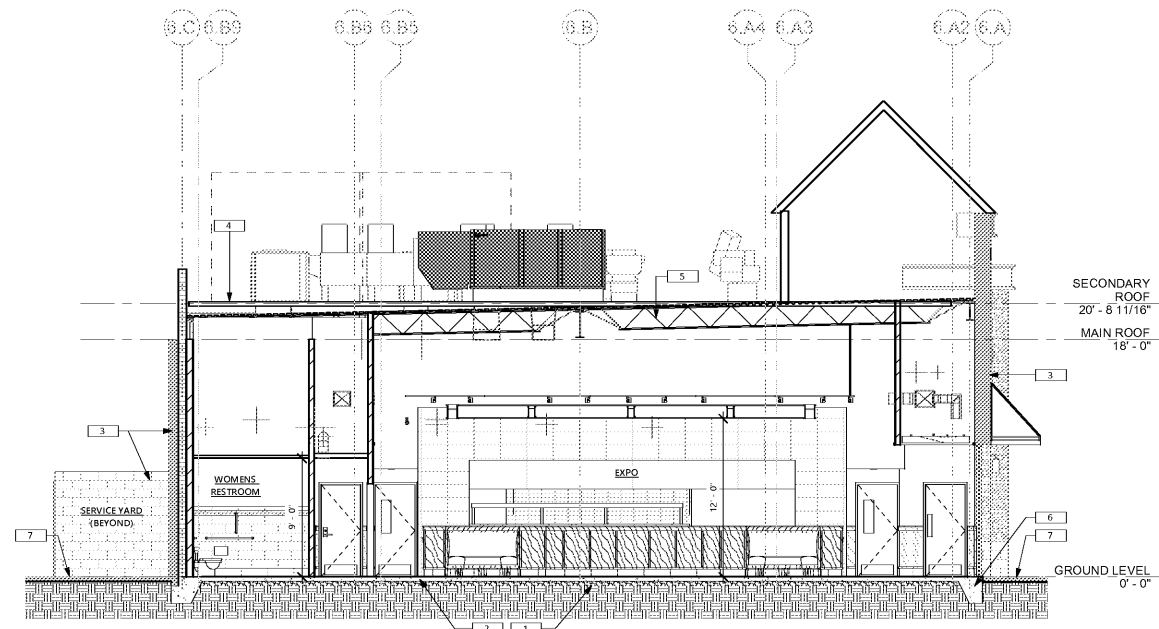

1 OVERALL BUILDING SECTION A  
30'-0" x 1'-0"

**CONSTRUCTION DOCUMENTS**

05/10/2018

No. Description Date

Steven A. Starr, AIA  
Lic. # RA013717  
Signature Date: 05/10/2018  
Date of expiration: 6/30/2019



**BUILDING SECTIONS**

**A4.01**

16FB008 | © Starr Design, PLLC