

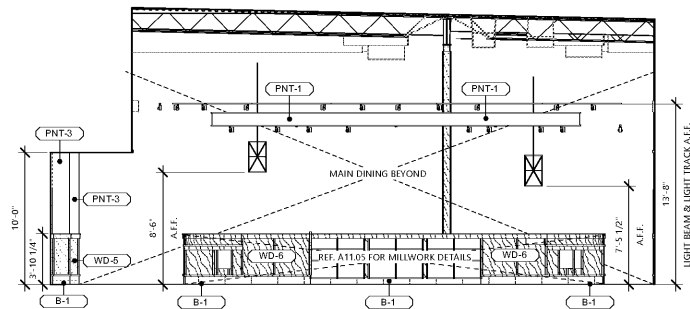
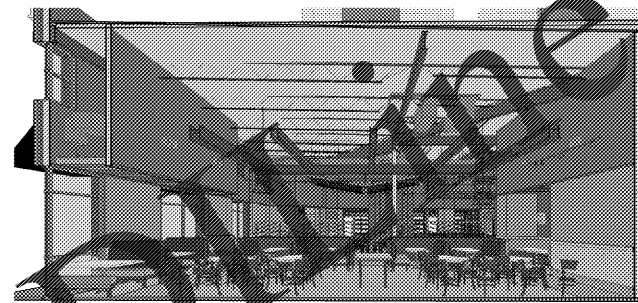
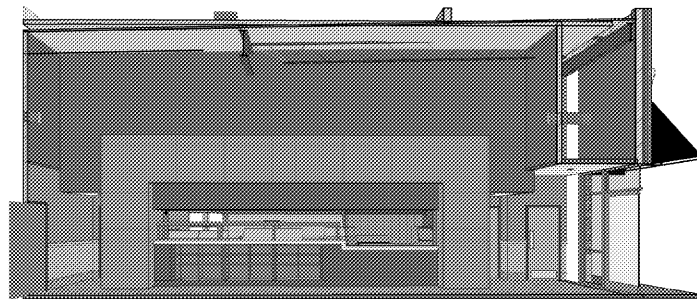


INTERIOR ELEVATION GENERAL NOTES


1. ALL EXPOSED DUCTWORK TO BE PNT-2, U.N.O.
2. ALL EXPOSED ROOF DECK AND STRUCTURE TO BE PNT-10, U.N.O.
3. REFERENCE A10.01 FOR TYPICAL WAINSCOT, BATTEN, AND CORNER BATTEN DETAILS/ASSEMBLY. PROVIDE CORNER BATTENS AT ALL OUTSIDE CORNERS OF MILLWORK/WAINSCOT.
4. ALIGN BATTENS TO CENTER OF TABLES ON MILLWORK WALLS. DO NOT INSTALL BATTENS BEHIND BACK OF BOOTHS OR BANQUETTES.
5. REFERENCE A10.02 FOR MILLWORK DIVIDER WALL CONSTRUCTION.
6. REFERENCE A11.05 FOR MAIN DINING CIRCULAR BOOTH ASSEMBLY.

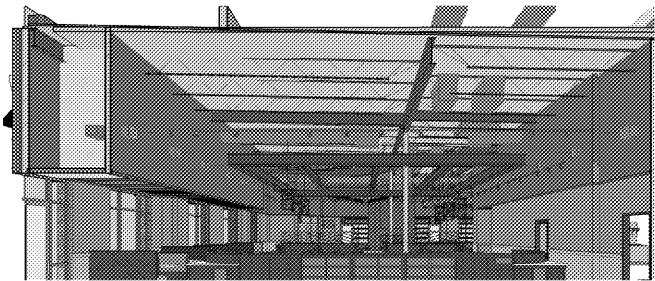





6 EXPO ELEVATION 2
3/8" = 1'-0"

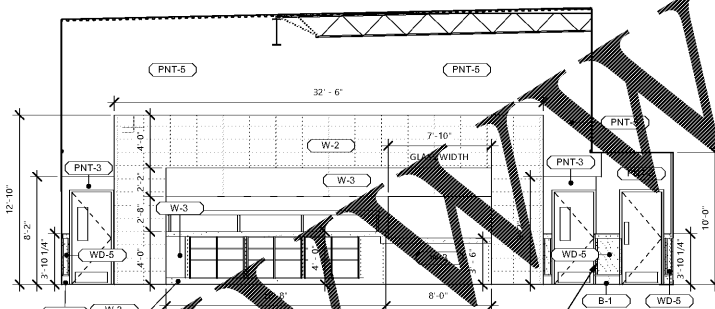


5 EXPO ELEVATION 1
3/8" = 1'-0"

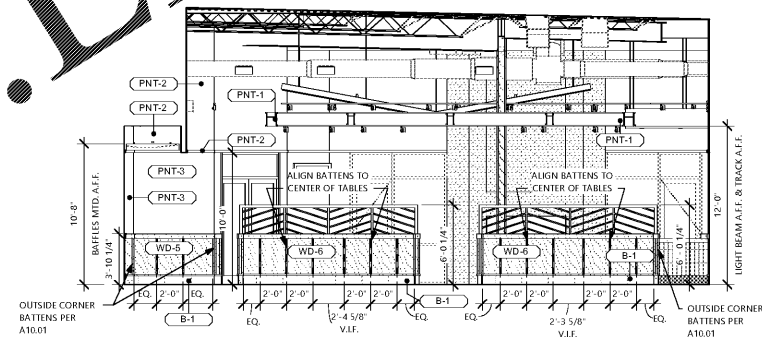


4 MAIN DINING ELEVATION 4
3/8" = 1'-0"

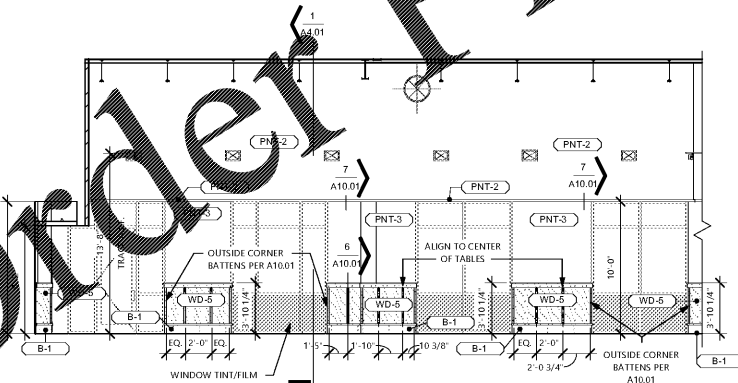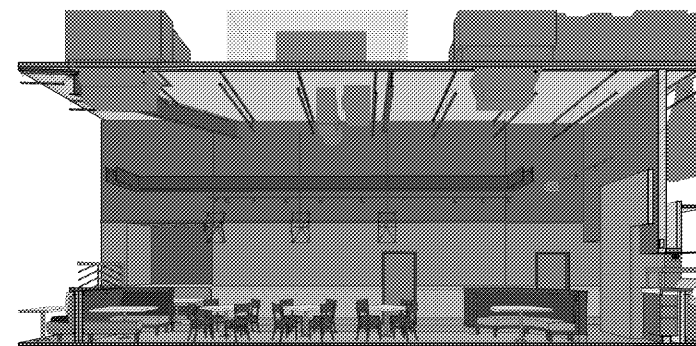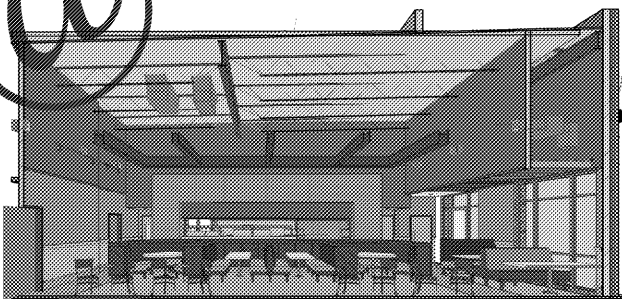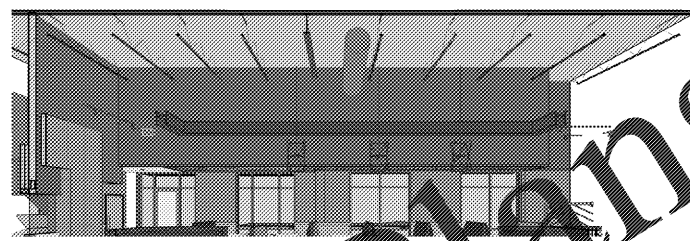

3 MAIN DINING ELEVATION 3
3/8" = 1'-0"

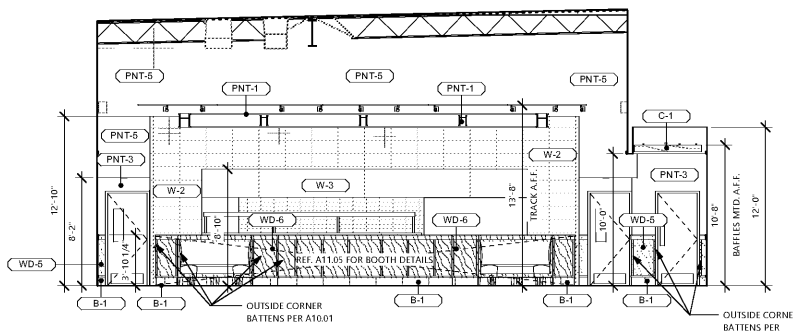

2 MAIN DINING ELEVATION 2
3/8" = 1'-0"

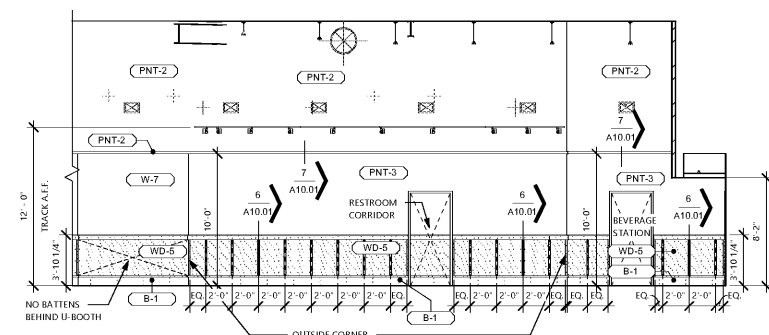

1 MAIN DINING ELEVATION 1
3/8" = 1'-0"

Firebirds
Peachtree
Corners

5215 Town Center
Suite 600
Peachtree Corners, GA 30091

FIREBIRDS
WOOD FIRED GRILL

**starr
design**
branded environments

Starr Design, PLLC
1435 West Morehead St, Suite 240
Charlotte, NC 28208
704 377 5200 704 377 5201
www.starrdesign.com

**CONSTRUCTION
DOCUMENTS**

05/10/2018

No. Description Date

Steven A. Starr, AIA
Lic. # RA013717
Signature Date: 05/10/2018
Date of expiration: 6/30/2019



**INTERIOR
ELEVATIONS**
A6.02

16FB008 | © Starr Design, PLLC

Order Plans

WWW.LD.com

client

designers

revisions

seal

sheet number | title