

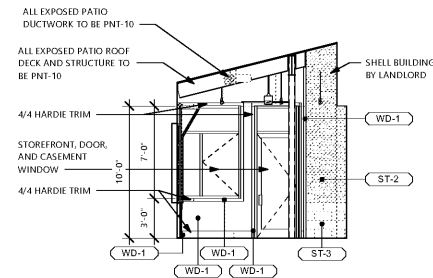
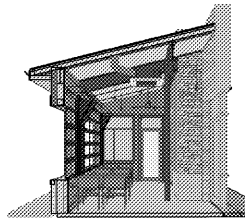




22 PATIO INTERIOR ELEVATION 4
3/16" = 1'-0"

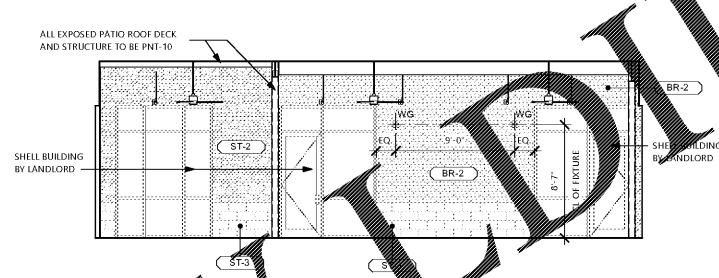


21 PATIO INTERIOR ELEVATION 3
3/16" = 1'-0"

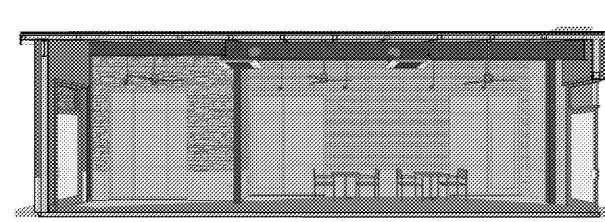


20 PATIO INTERIOR ELEVATION 2
3/16" = 1'-0"

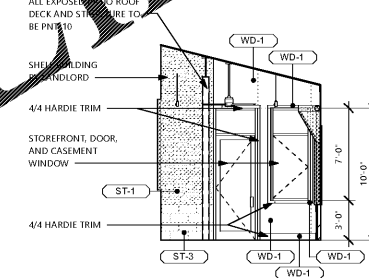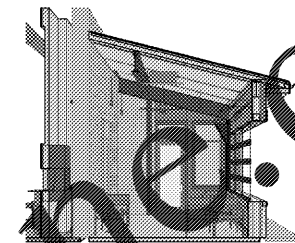


19 PATIO INTERIOR ELEVATION 1
3/16" = 1'-0"

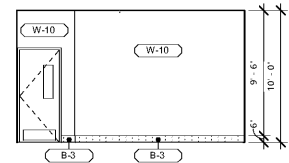


18 KITCHEN ELEVATION 14
3/16" = 1'-0"

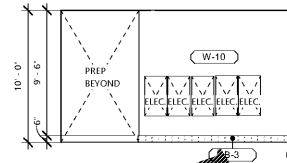


17 KITCHEN ELEVATION 13
3/16" = 1'-0"

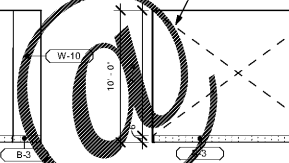


16 KITCHEN ELEVATION 12
3/16" = 1'-0"

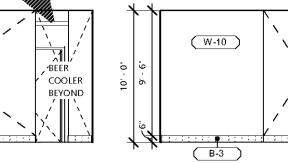


15 KITCHEN ELEVATION 11
3/16" = 1'-0"

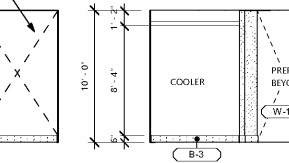


14 KITCHEN ELEVATION 10
3/16" = 1'-0"

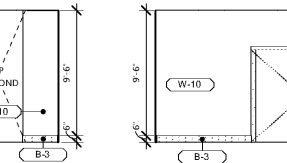


13 KITCHEN ELEVATION 9
3/16" = 1'-0"

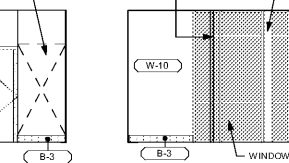


12 KITCHEN ELEVATION 8
3/16" = 1'-0"

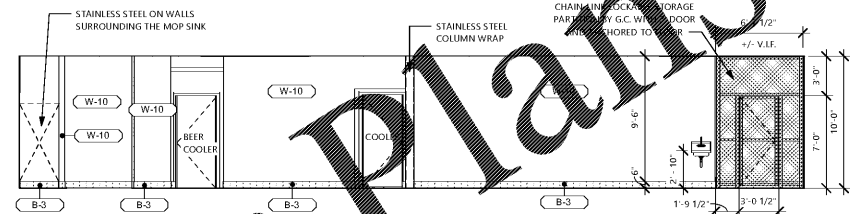


11 KITCHEN ELEVATION 7
3/16" = 1'-0"

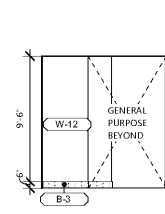


10 KITCHEN ELEVATION 6
3/16" = 1'-0"

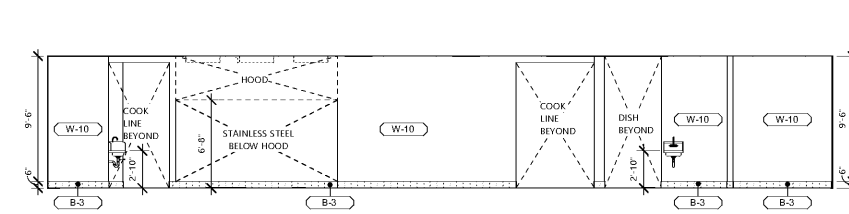


9 KITCHEN ELEVATION 5
3/16" = 1'-0"

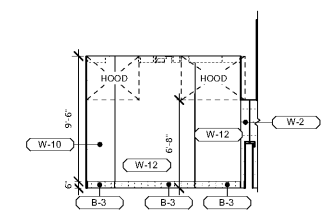


8 KITCHEN ELEVATION 4
3/16" = 1'-0"

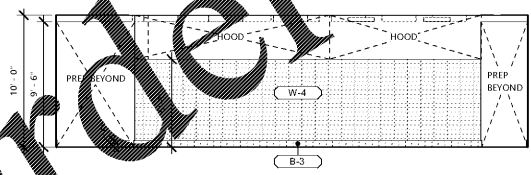


7 KITCHEN ELEVATION 3
3/16" = 1'-0"

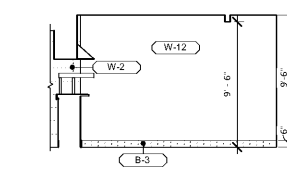


6 KITCHEN ELEVATION 2
3/16" = 1'-0"

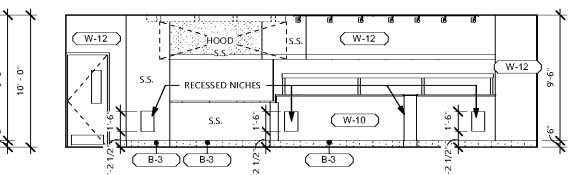


5 KITCHEN ELEVATION 1
3/16" = 1'-0"

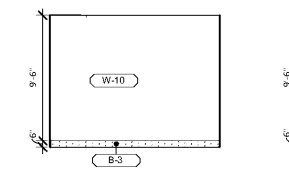

4 BEVERAGE RM ELEVATION 4
3/16" = 1'-0"

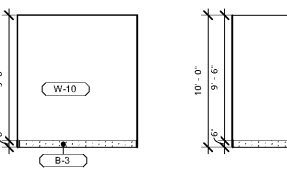

3 BEVERAGE RM ELEVATION 3
3/16" = 1'-0"

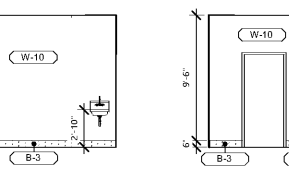

2 BEVERAGE RM ELEVATION 2
3/16" = 1'-0"



1 BEVERAGE RM ELEVATION 1
3/16" = 1'-0"

CONSTRUCTION
DOCUMENTS
05/10/2018

No. Description Date

Steven A. Starr, AIA
Lic. # RA013717
Signature Date: 05/10/2018
Date of expiration: 6/30/2019



KITCHEN & PATIO
ELEVATIONS
A6.03
sheet number | title

16FB008 | © Starr Design, PLLC