

project address | name

client

designers

revisions

seal

sheet number | title

CONSTRUCTION
DOCUMENTS

05/10/2018


No.	Description	Date

Steven A. Starr, AIA
Lic. # RA013717
Signature Date: 05/10/2018
Date of expiration: 6/30/2019



INTERIOR
COMPONENTS -
BACK BAR

A7.06

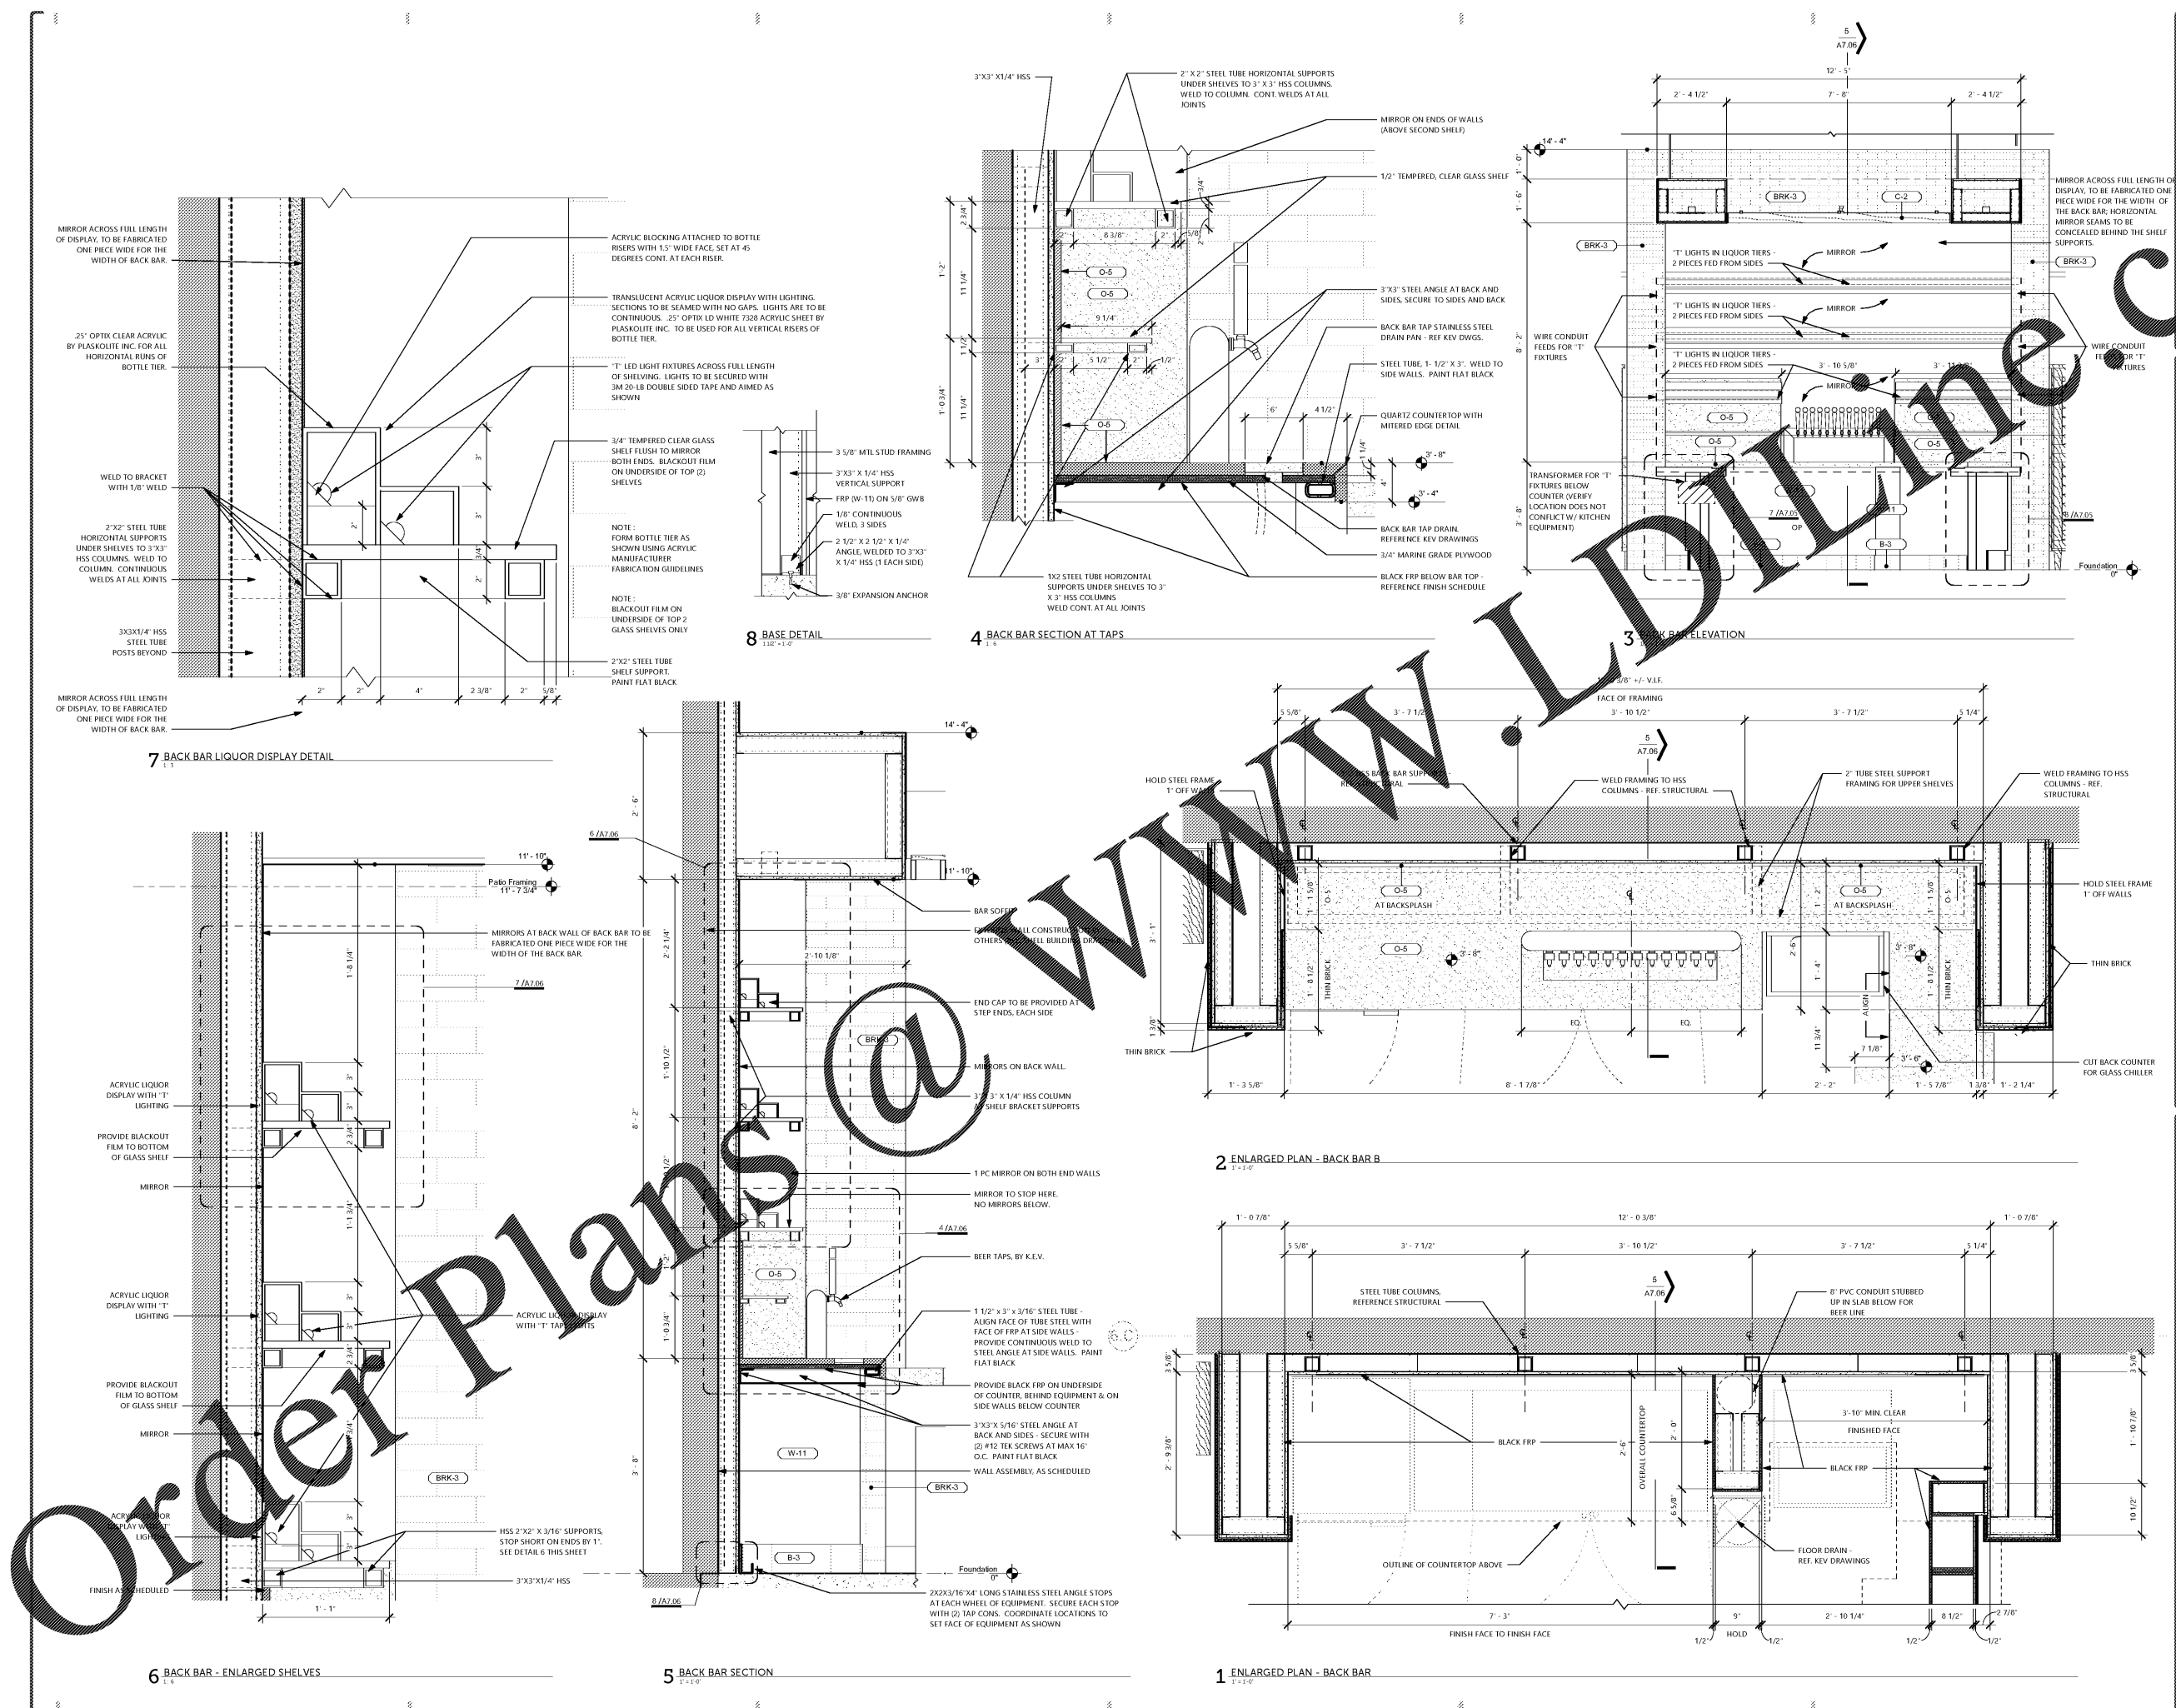

Order Plans @ WWW.WLDLINE.COM