



project address | name
client


designers
revisions
seal

job status

revisions

seal

sheet number | title

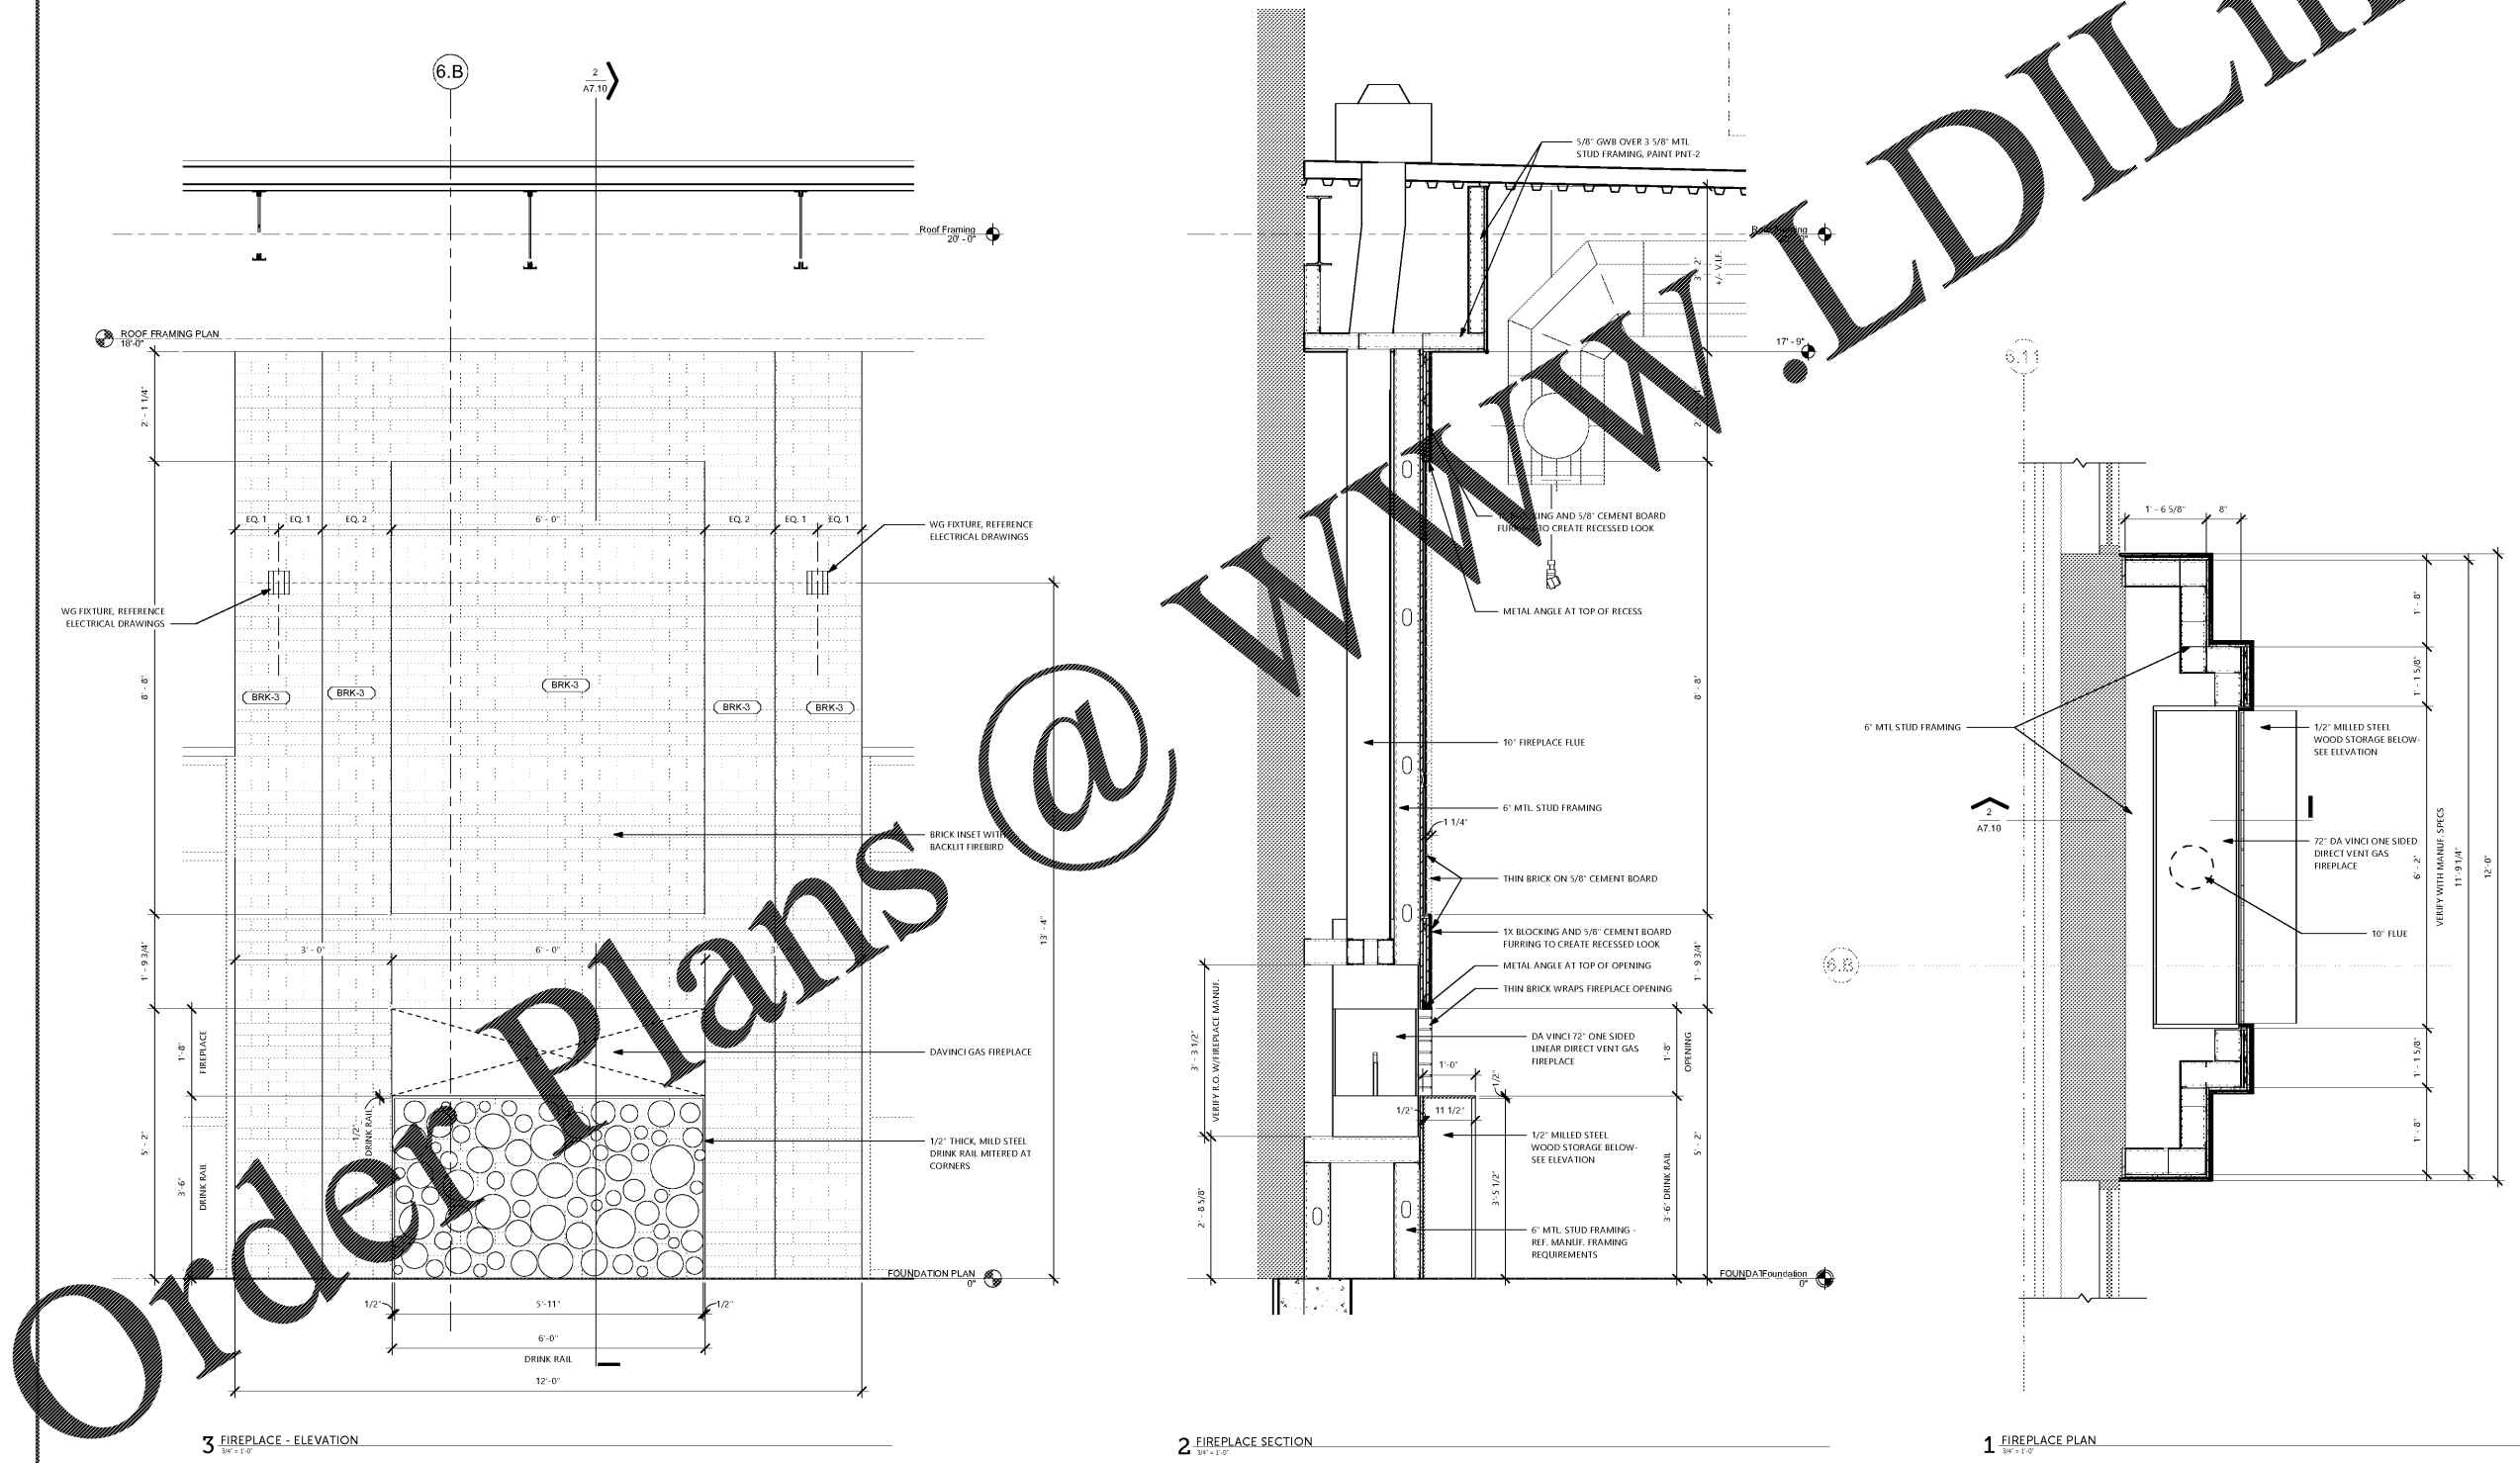

Order Plans @

WWW.LDILine.com