






No.	Description	Date

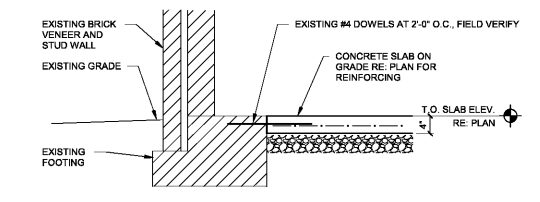


2 SLAB INFILL DETAIL
 3/4" = 1'-0"

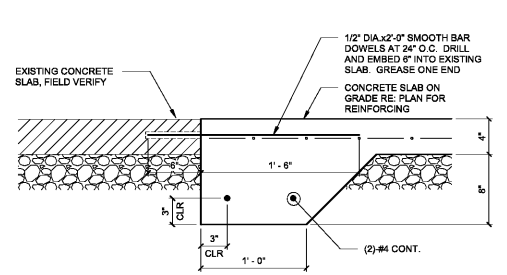


3 SLAB INFILL DETAIL
 1 1/2" = 1'-0"

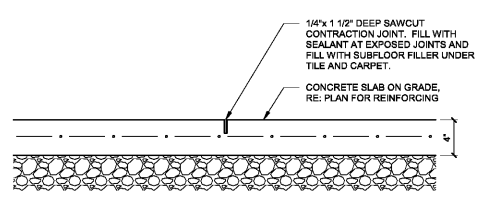

4 SLAB INFILL DETAIL
 1 1/2" = 1'-0"

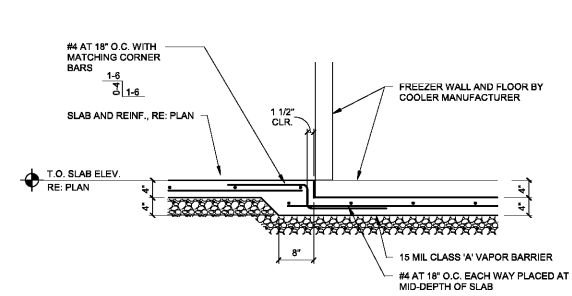

5 FREEZER SLAB DETAIL
 3/4" = 1'-0"

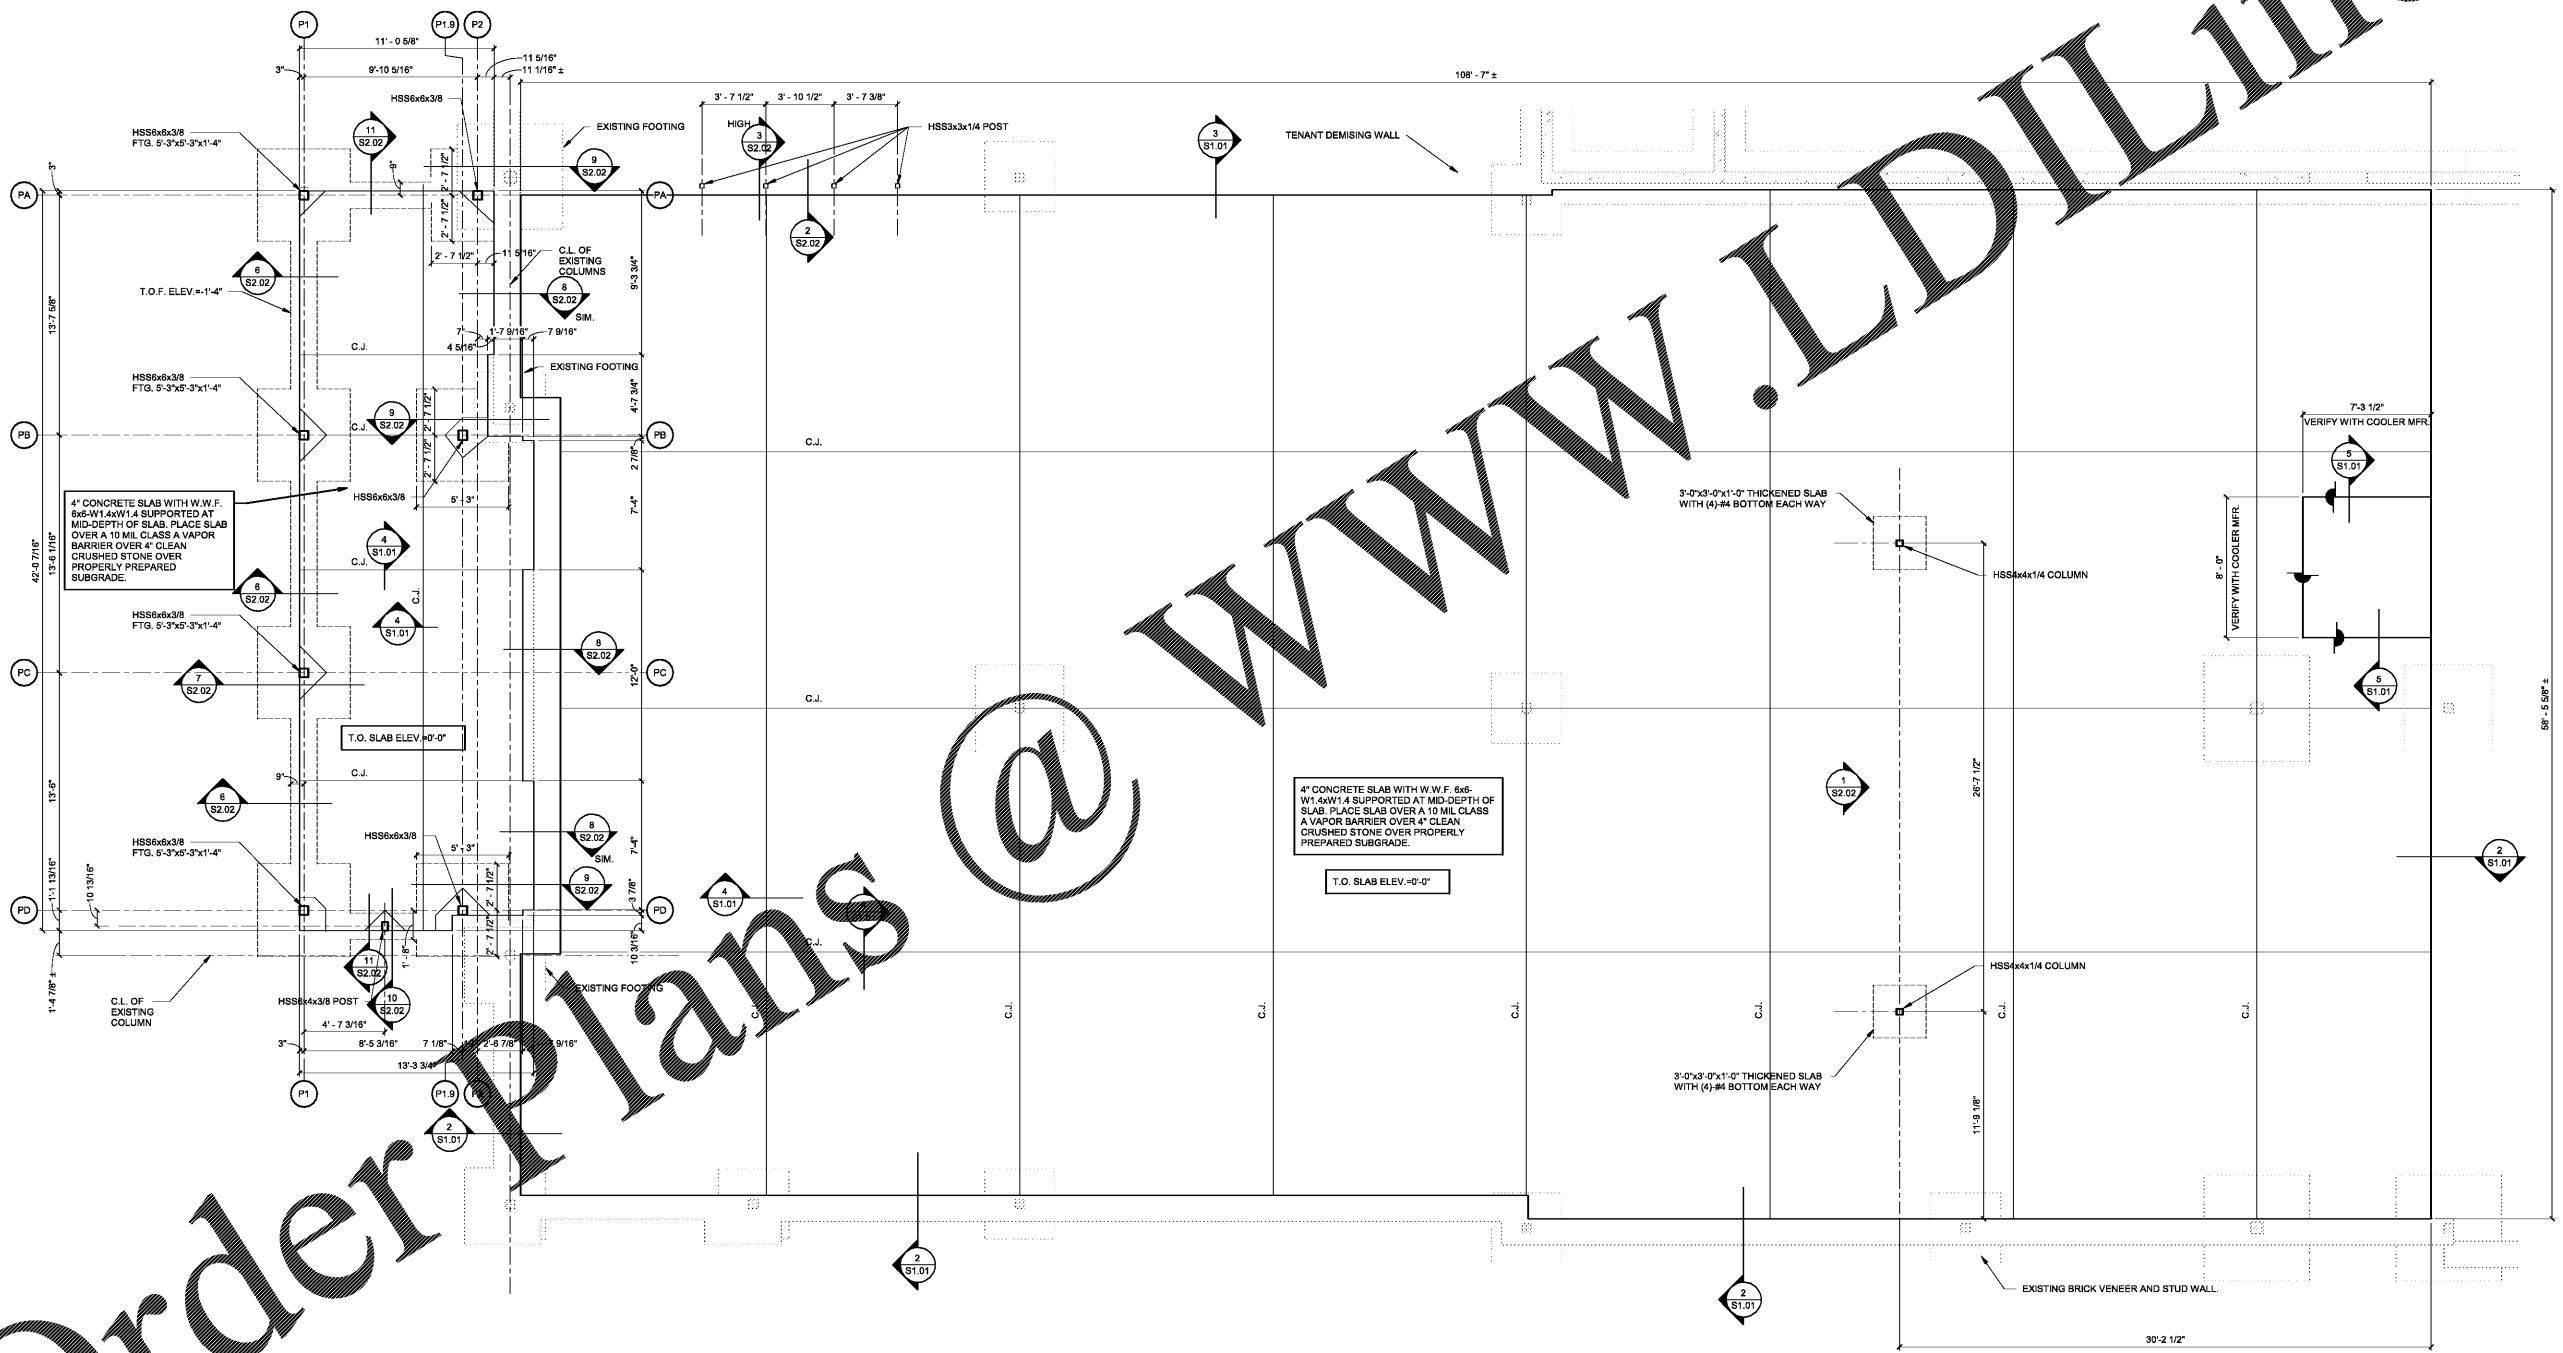

1 SLAB INFILL AND PATIO FOUNDATION PLAN
 1/4" = 1'-0"

Order Plans @ WWW.LDILine.com