

SEALS  
COPYRIGHT BY ROSENBLUM COE ARCHITECTS, INC.  
THIS DRAWING HAS BEEN PREPARED BY ROSENBLUM COE ARCHITECTS, INC. FOR THE PROJECT AND IS THE PROPERTY OF ROSENBLUM COE ARCHITECTS, INC. NO PART OF THIS DOCUMENT MAY BE REPRODUCED OR TRANSMITTED IN ANY FORM OR BY ANY MEANS, ELECTRONIC OR MECHANICAL, INCLUDING PHOTOCOPYING, RECORDING, OR BY ANY INFORMATION STORAGE AND RETRIEVAL SYSTEM, WITHOUT THE WRITTEN PERMISSION OF ROSENBLUM COE ARCHITECTS, INC.

NOTES

- GENERAL NOTES
- REFER TO P001 FOR GENERAL NOTES.
  - ALL PIPING SHOWN IS LOCATED BELOW FIRST FLOOR SLAB WITHIN CRAWL SPACE. FIRST FLOOR WALLS ARE SHOWN FOR REFERENCE ONLY.

**MUSC**  
MEDICAL UNIVERSITY  
of SOUTH CAROLINA  
PROJECT NUMBER: H51-50068  
DHEC PROJECT NUMBER: 580145

CONSTRUCTION DOCUMENTS


STORM EYE INSTITUTE  
OPTICAL SHOP  
H51-50068  
167 ASHLEY AVE  
CHARLESTON, SC 29425

**ROSENBLUM COE ARCHITECTS, INC.**  
1643 MEANS STREET  
CHARLESTON, SC 29412  
843.577.6073

PLUMBING CRAWL SPACE PLAN

SHEET NAME	
PROJECT NUMBER	17016
DRAWN BY	TSN
CHECKED BY	CRB
DATE	05/09/2018
SCALE	1/4" = 1'-0"

P100

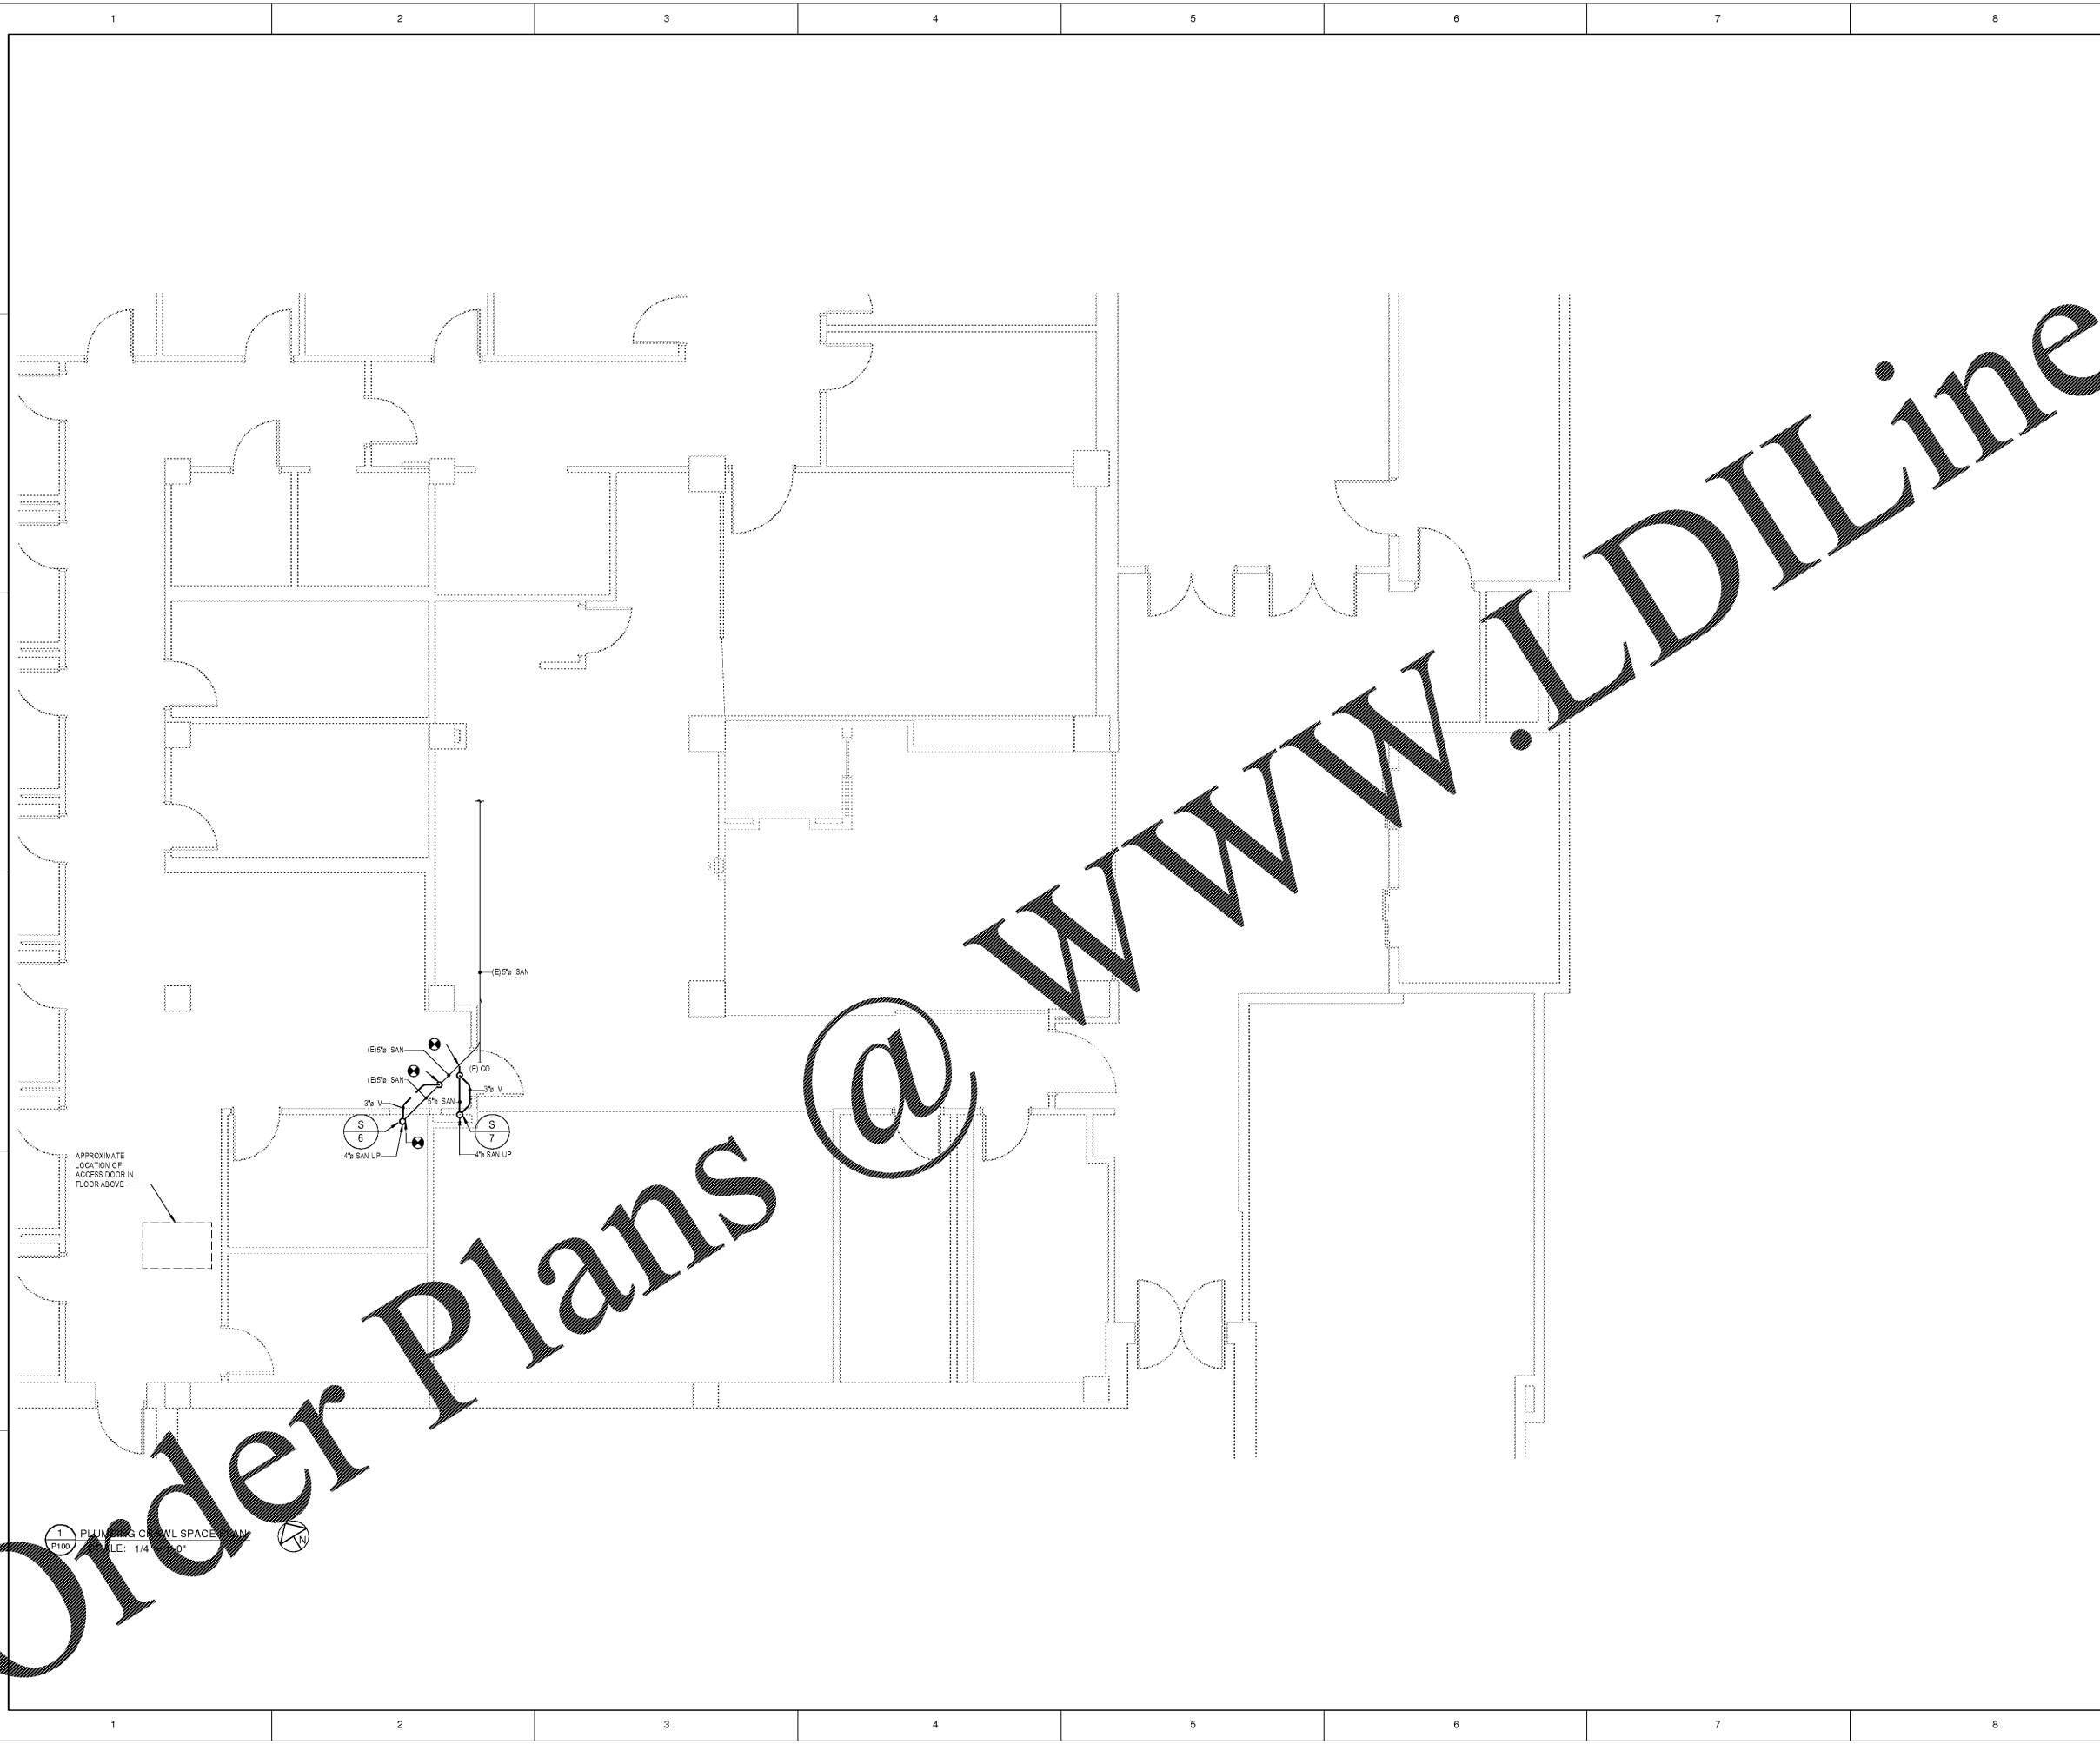

1 PLUMBING CRAWL SPACE PLAN  
SCALE: 1/4" = 1'-0"

Order Plans @

WWW.LDILine.com