



AREA	SF	OC	OC FACTOR	# OF OCC
LEVEL 1				
PARKING	26297 SF	S	200	148
LOBBY	288 SF	S	200	2
ELECT	257 SF	S	200	2
IT	161 SF	S	200	1
SECURITY	161 SF	S	200	1
STORAGE	95 SF	S	200	2
MACHINE	95 SF	S	200	1
TOTAL	30914 SF			157
LEVEL 2				
PARKING	36669 SF	S	200	183
LOBBY	288 SF	S	200	2
TOTAL	36947 SF			185
LEVEL 3				
PARKING	36669 SF	S	200	184
LOBBY	288 SF	S	200	2
TOTAL	36957 SF			186
<b>TOTAL</b>	<b>104818 SF</b>			<b>528</b>


SYMBOL	DESCRIPTION
[Symbol]	OCCUPANCY TYPE
[Symbol]	SQUARE FOOTAGE
[Symbol]	EXITS REQUIRED
[Symbol]	OCCUPANCY LOAD FACTOR
[Symbol]	TOTAL OCCUPANCY
[Symbol]	2 HR. FIRE SEPARATION
[Symbol]	SMOKE HAZARDOUS
[Symbol]	EGRESS PATH
[Symbol]	SEPARATION
[Symbol]	DIAGONAL DISTANCE
[Symbol]	FIRE EXTINGUISHER CABINET
[Symbol]	EGRESS SIGNAGE

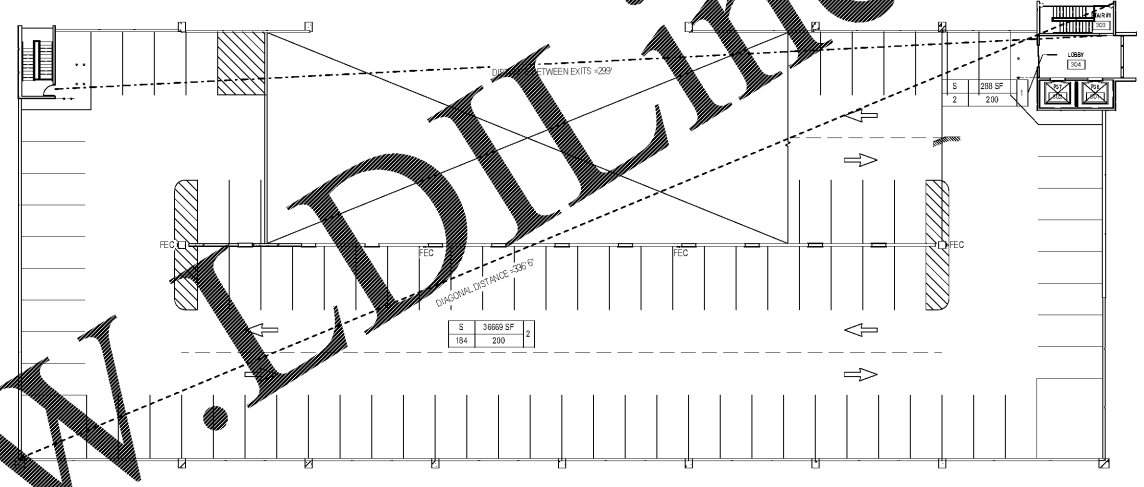

3 THIRD FLOOR LIFE SAFETY PLAN  
SCALE: 1" = 20'

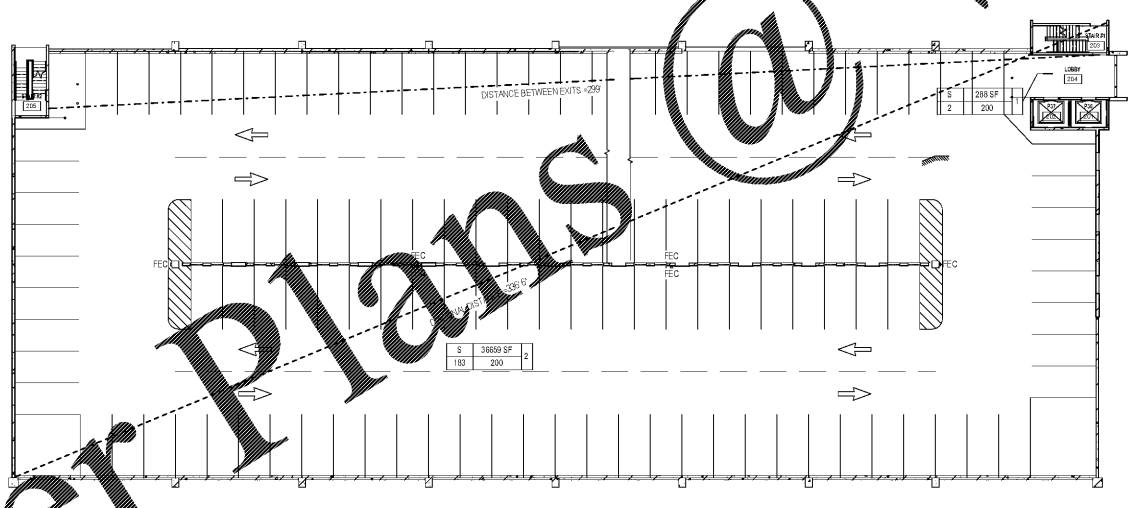

2 SECOND FLOOR LIFE SAFETY PLAN  
SCALE: 1" = 20'

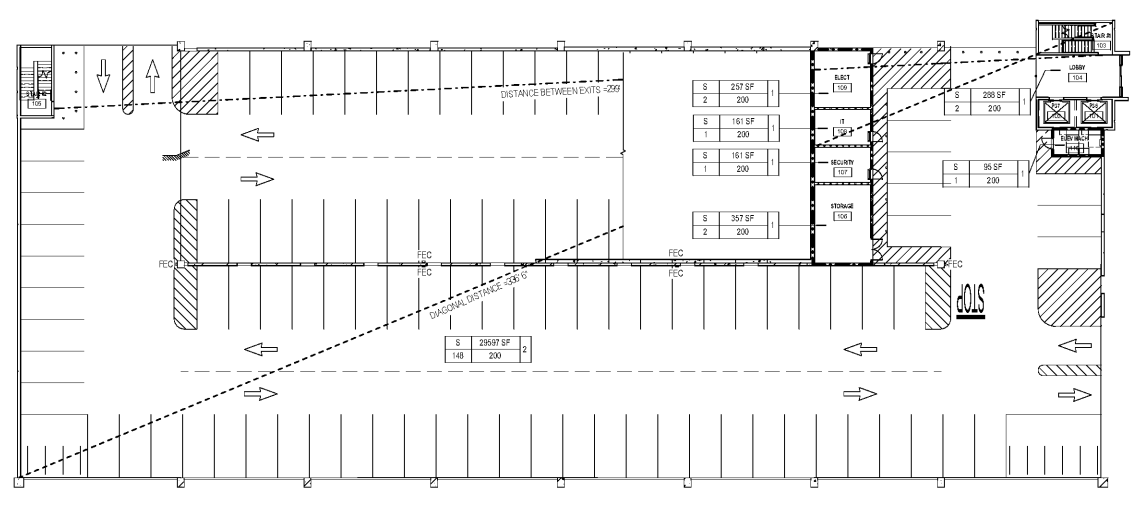

1 FIRST FLOOR LIFE SAFETY PLAN  
SCALE: 1" = 20'

one eighth inch = one foot  
one quarter inch = one foot  
one half inch = one foot  
three eighths inch = one foot  
one inch = one foot  
one and one half inches = one foot  
two inches = one foot  
three inches = one foot  
three and one half inches = one foot

Order Plans @ WWW.LDILine.com

 <b>U.S. Department of Veterans Affairs</b> MEMPHIS VAMC 1030 JEFFERSON AVE, MEMPHIS, TN 38104		<b>ARCHITECT/ENGINEERS:</b> <b>PROJECT LEAD</b> Architect, Structural Engineer, Civil Engineer <b>GUIDON DESIGN</b> <small>905 N. CAPITOL AVE. SUITE 100 INDIANAPOLIS, IN. 46204          317.860.6388 WWW.GUIDONDESIGN.COM          SUSTAINABLE ARCHITECTURE + ENGINEERING</small>	<b>MEP Engineer</b> APOGEE CONSULTING GROUP 1151 Kildaire Farm Rd. Suite 120 Cary, NC 27511 Tele: 919-858-7420	<b>Functional Design</b> CARL WALKER INC. 3211 Internet Blvd., Suite 220 Frisco, TX 75034 Tele: 469-777-5143	<b>BID SET</b>		Project Number <b>15.1067</b> Building Number	Project Title <b>CONSTRUCT PARKING GARAGE ON WEST LOT</b>	Office of Facilities Management VA Project Number <b>614-319</b>
					Drawing Title <b>LIFE SAFETY PLAN</b>	Approved for Design Concept: <b>FACILITY MANAGEMENT DIVISION MANAGER</b>			
Revisions:	Date					Date 11/14/2016	Checked By: UJ	Drawn By: KH	