


CONSTRUCTION ENTRANCE KEYNOTES


1. CONSTRUCTION ENTRANCE
2" - 4" STONE SIZE
6" - 8" STONE DEPTH
GEO-TEXTILE FABRIC UNDER ENTIRE ENTRANCE
2. SAW CUT AND REMOVE SIDEWALK & CURB.
3. ADA COMPLIANT RAMP
4. REMOVE DECORATIVE FENCE PANELS AND SALVAGE FOR REUSE.
5. INSTALL ADA COMPLIANT CONCRETE SIDEWALK PER DETAIL ON CS501 AT STREET GRADE (2% MAX CROSS SLOPE)
6. 6" CONCRETE APPROACH

TEMPORARY CONSTRUCTION ENTRANCE SHALL BE REMOVED AND REPLACED WITH CURB, GUTTER, AND SIDEWALK UPON COMPLETION. REINSTALL SALVAGED FENCE PANELS.

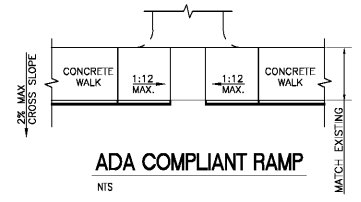

RESTORATION KEYNOTES

1. CONCRETE SIDEWALK, MATCH EXISTING GRADES
2. CONCRETE CURB, MATCH EXISTING
3. REINSTALL SALVAGED FENCE

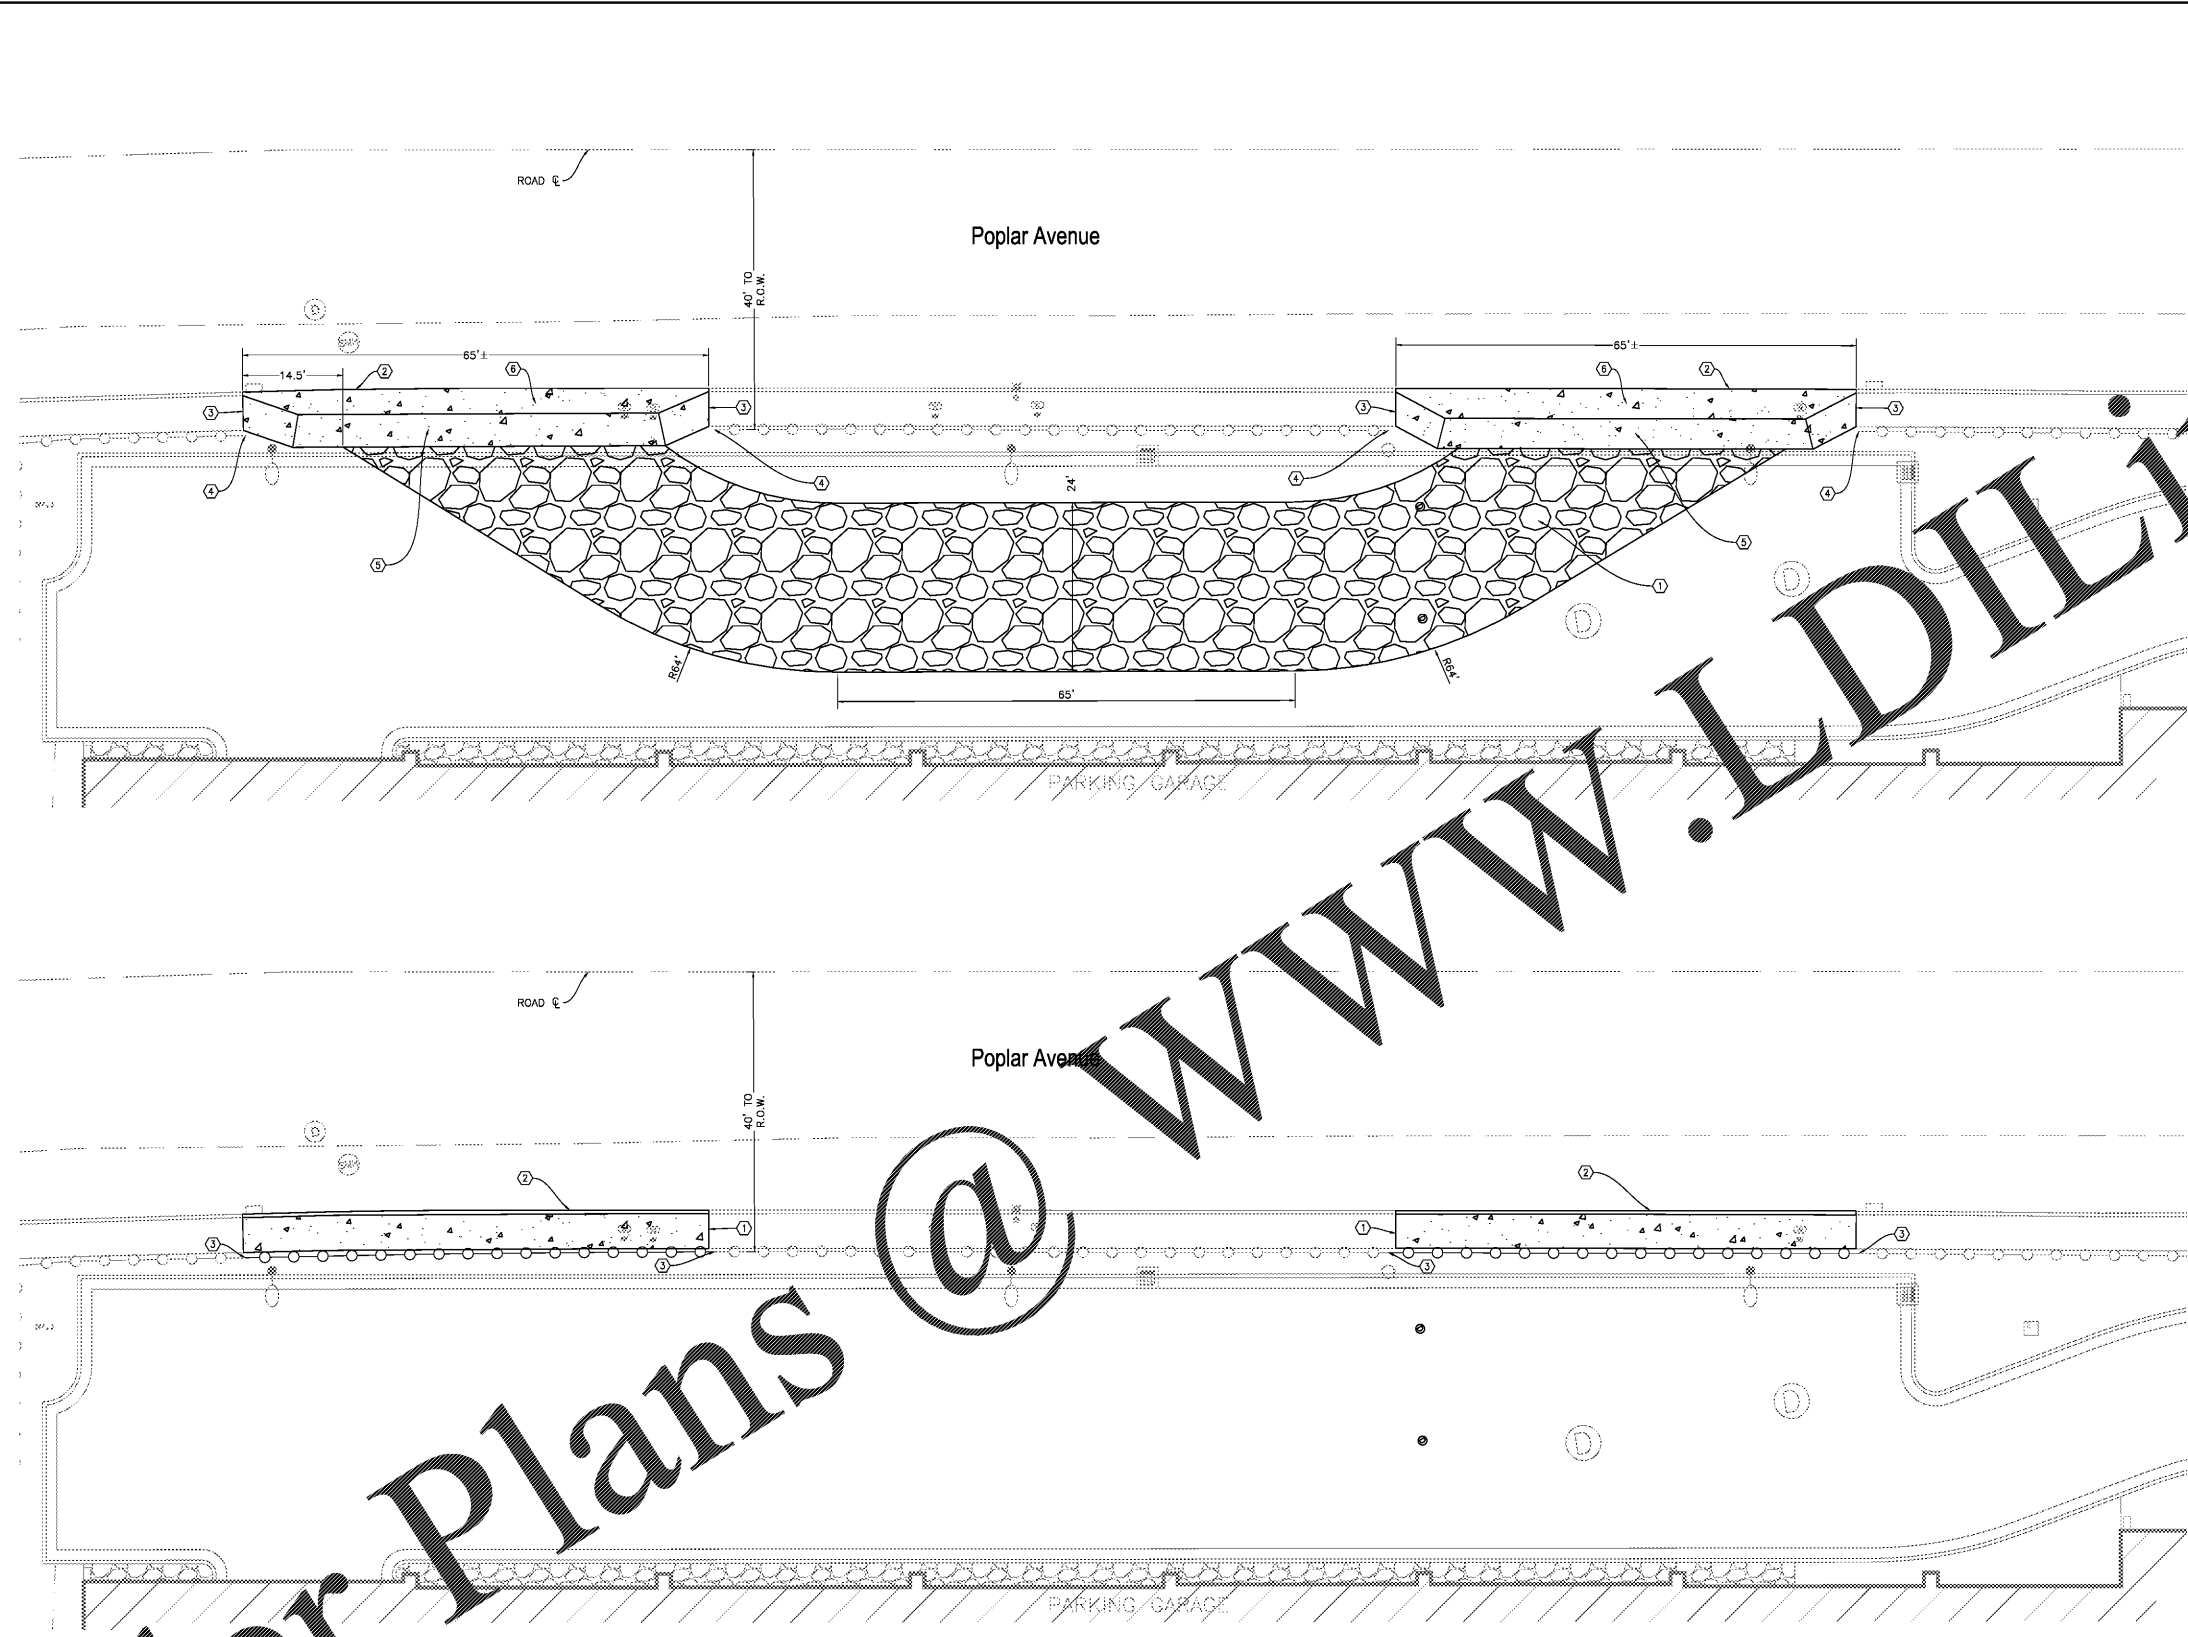

three inches = one foot
 one and one half inches = one foot
 one inch = one foot
 three quarters inch = one foot
 one half inch = one foot
 three eighths inch = one foot
 one quarter inch = one foot
 one eighth inch = one foot

Order Plans @ www.LDILine.com

Revisions: <table border="1" style="width: 100%; height: 100%; border-collapse: collapse;"> <tr><td style="width: 80%;"> </td><td style="width: 20%;">Date</td></tr> <tr><td> </td><td> </td></tr> <tr><td> </td><td> </td></tr> <tr><td> </td><td> </td></tr> </table>		Date							 U.S. Department of Veterans Affairs MEMPHIS VAMC 1030 JEFFERSON AVE, MEMPHIS, TN 38104			ARCHITECT/ENGINEERS: PROJECT LEAD Architect, Structural Engineer, Civil Engineer GUIDON DESIGN <small>905 N. CAPITOL AVE. SUITE 100 INDIANAPOLIS, IN 46204 317.800.6388 WWW.GUIDONDESIGN.COM SUSTAINABLE ARCHITECTURE + ENGINEERING</small>	MEP Engineer APOGEE CONSULTING GROUP 1151 Ki daire Farm Rd. Suite 120 Car , NC 27511 Te e: 919-858-7420	Functional Design CARL WALKER INC. 3211 Internet B wd., Suite 220 Frisco, T 75034 Te e: 469-777-5143	Drawing Title CONSTRUCTION ENTRANCE PLAN	BID SET		Project Title CONSTRUCT PARKING GARAGE ON WEST LOT	Project Number 15.1067	Building Number 614-319	Office of Facilities Management VA Pro ect Num er 614-319
		Date																			
Approved or Design Concept: FACILITY MANAGEMENT DIVISION MANAGER	Location MEMPHIS, TN	Date 11/14/2016	Checked By KJC	Dra n B CMB	Drawing Number CJ103	VA Logo U.S. Department of Veterans Affairs															