


○ CONSTRUCTION ENTRANCE KEYNOTES



1. CONSTRUCTION ENTRANCE
2" - 4" STONE SIZE
6" - 8" STONE DEPTH
GEO-TEXTILE FABRIC UNDER ENTIRE ENTRANCE
2. SAW CUT AND REMOVE SIDEWALK & CURB.
3. ADA COMPLIANT RAMP
4. REMOVE DECORATIVE FENCE PANELS AND SALVAGE FOR REUSE.
5. INSTALL ADA COMPLIANT CONCRETE SIDEWALK PER DETAIL ON CS501 AT STREET GRADE (2% MAX CROSS SLOPE)
6. 6" CONCRETE APPROACH

TEMPORARY CONSTRUCTION ENTRANCE SHALL BE REMOVED AND REPLACED WITH CURB, GUTTER, AND SIDEWALK UPON COMPLETION. REINSTALL SALVAGED FENCE PANELS.

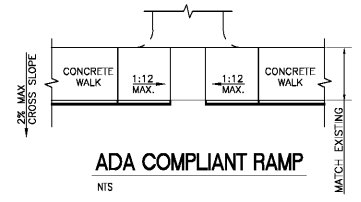

○ RESTORATION KEYNOTES

1. CONCRETE SIDEWALK, MATCH EXISTING GRADES
2. CONCRETE CURB, MATCH EXISTING
3. REINSTALL SALVAGED FENCE

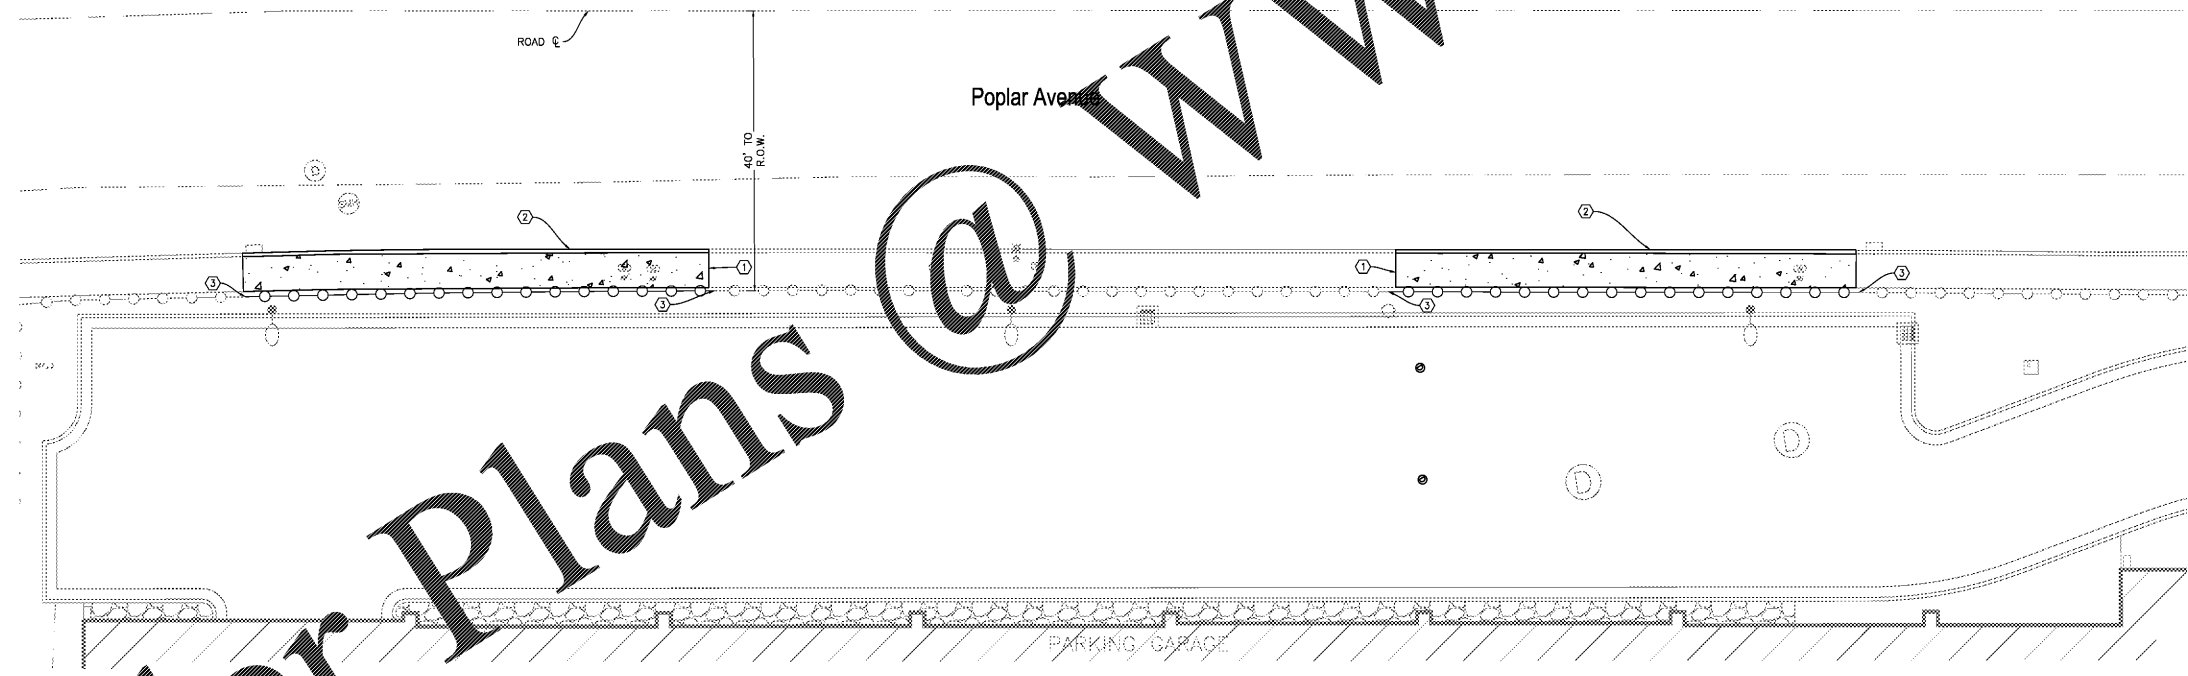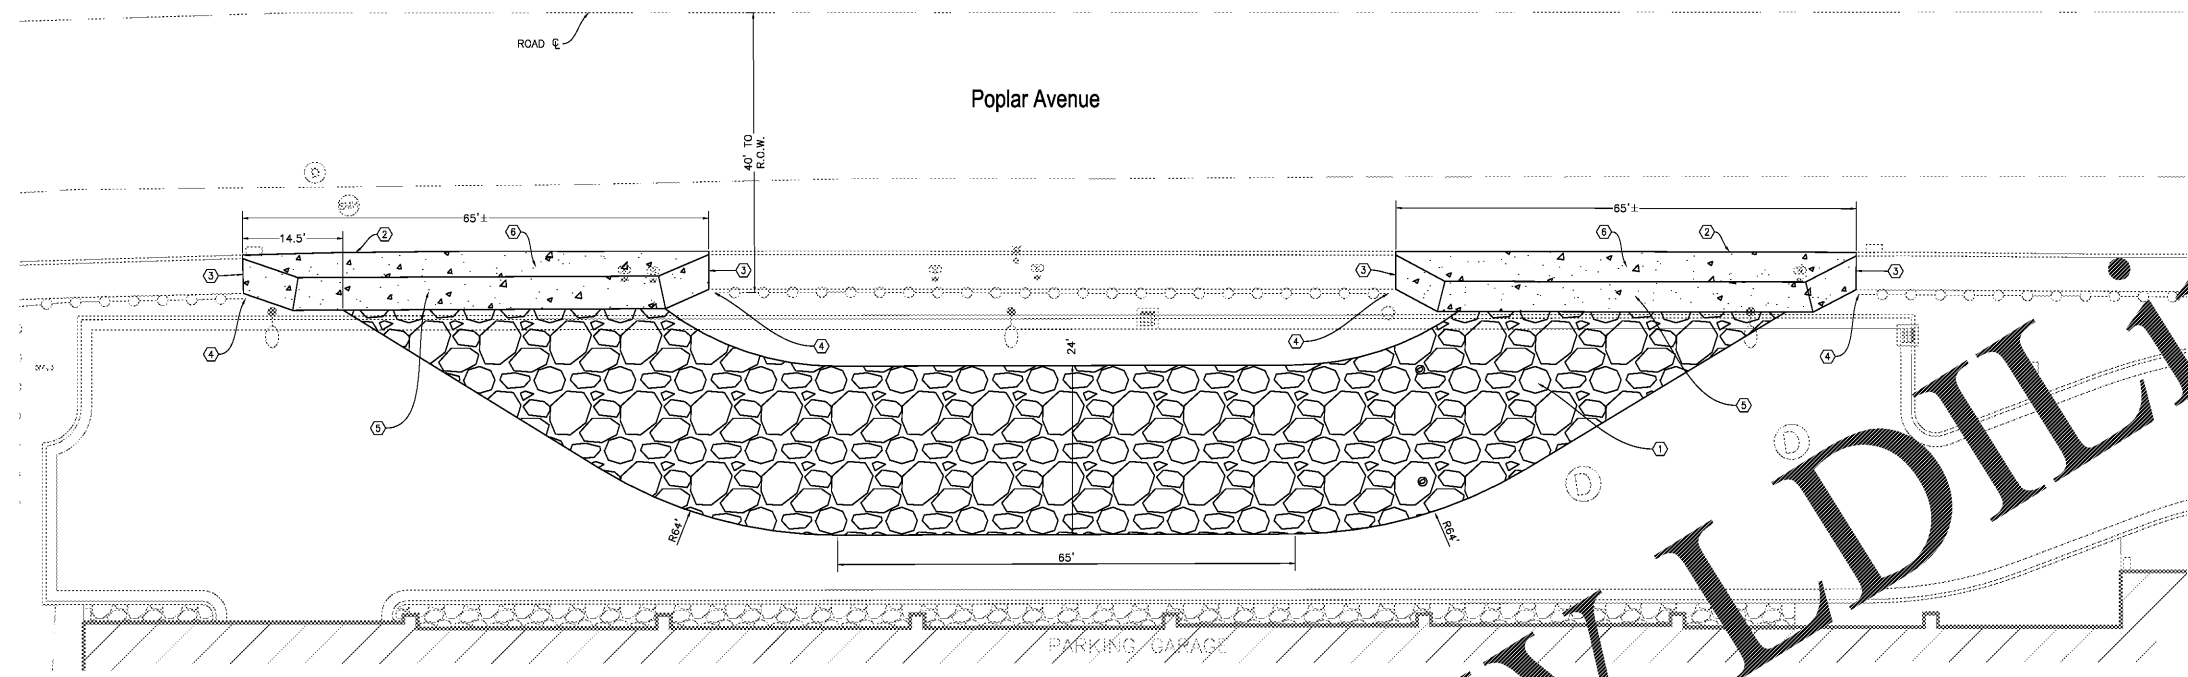

three inches = one foot
 one and one half inches = one foot
 one inch = one foot
 three quarters inch = one foot
 one half inch = one foot
 three eighths inch = one foot
 one quarter inch = one foot
 one eighth inch = one foot

Order Plans @ www.LDilLine.com

Revisions: <table border="1" style="width: 100%; border-collapse: collapse;"> <tr><td style="width: 80%;"> </td><td style="width: 20%;">Date</td></tr> <tr><td> </td><td> </td></tr> <tr><td> </td><td> </td></tr> <tr><td> </td><td> </td></tr> </table>		Date							 U.S. Department of Veterans Affairs MEMPHIS VAMC 1030 JEFFERSON AVE, MEMPHIS, TN 38104			ARCHITECT/ENGINEERS: PROJECT LEAD Architect, Structural Engineer, Civil Engineer GUIDON DESIGN 905 N. CAPITOL AVE. SUITE 100 INDIANAPOLIS, IN 46204 317.800.6388 WWW.GUIDONDESIGN.COM SUSTAINABLE ARCHITECTURE + ENGINEERING	MEP Engineer APOGEE CONSULTING GROUP 1151 Ki daire Farm Rd. Suite 120 Car , NC 27511 Te e: 919-858-7420	Functional Design CARL WALKER INC. 3211 Internet B wd., Suite 220 Frisco, T 75034 Te e: 469-777-5143	Drawing Title CONSTRUCTION ENTRANCE PLAN Approved or Design Concept: FACILITY MANAGEMENT DIVISION MANAGER	BID SET		Project Title CONSTRUCT PARKING GARAGE ON WEST LOT	Project Number 15.1067 Building Number	Office of Facilities Management VA Project Number 614-319
	Date																			
				Drawing Title CONSTRUCTION ENTRANCE PLAN			Location MEMPHIS, TN	Drawing Number CJ103												
				Date 11/14/2016	Checked By KJC	Drawn By CMB														