



one eighth inch = one foot  
 one quarter inch = one foot  
 three eighths inch = one foot  
 one half inch = one foot  
 three quarters inch = one foot  
 one inch = one foot  
 one and one half inches = one foot  
 three inches = one foot

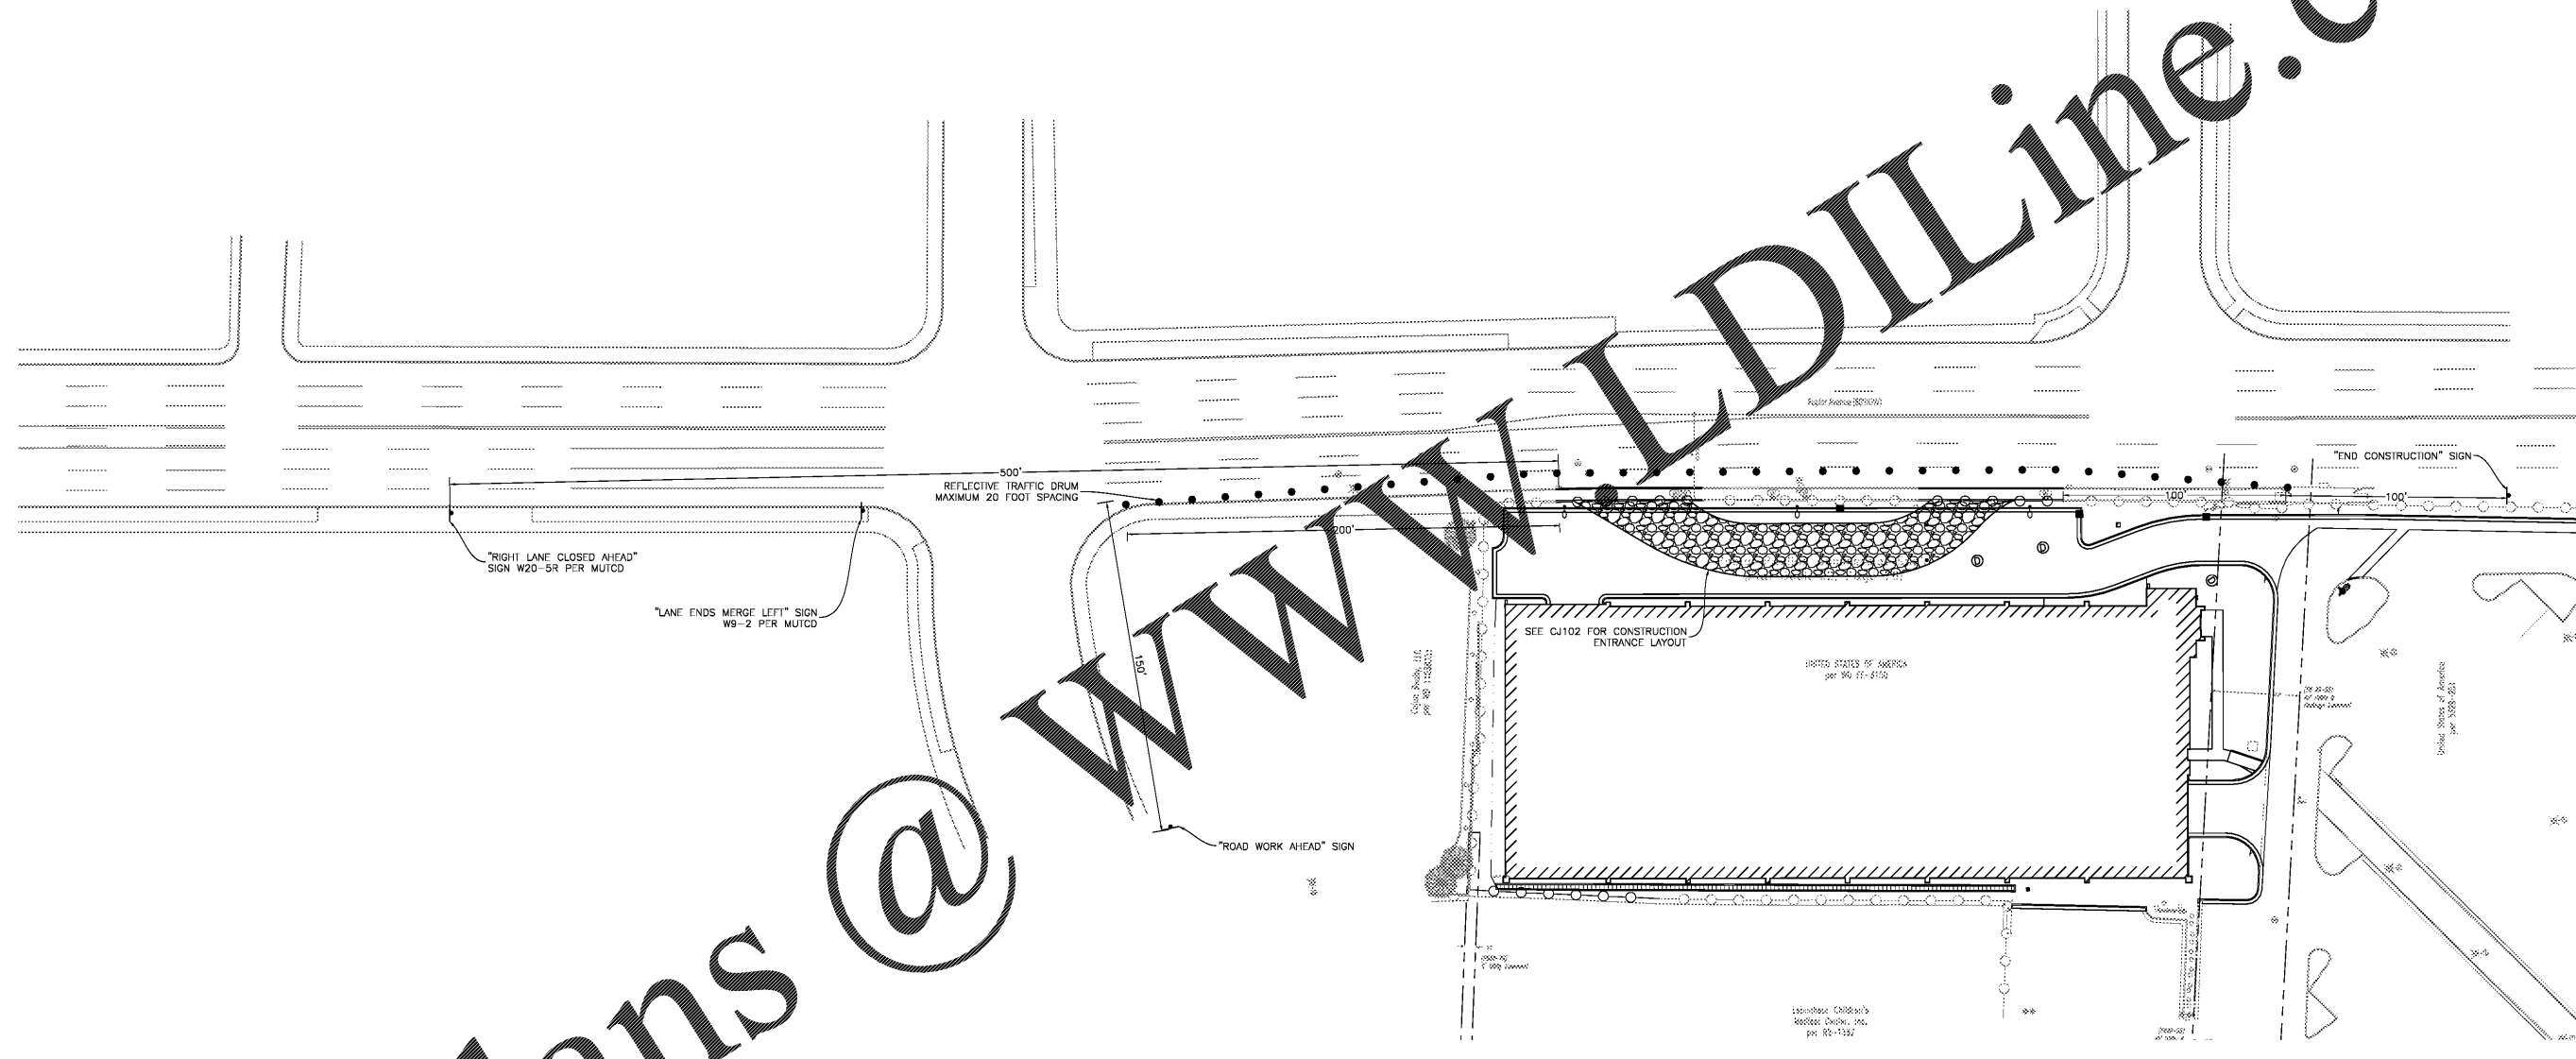

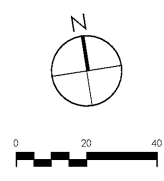

CONTRACTOR MUST PROVIDE TEMPORARY TRAFFIC CONTROL MEASURES DURING ANY AND ALL WORK WITHIN CITY OF MEMPHIS RIGHT-OF-WAY. ALL TRAFFIC CONTROL MEASURES MUST COMPLY WITH THE MANUAL ON TRAFFIC CONTROL DEVICES (MUTCD), LATEST EDITION.  
 CONTRACTOR TO OBTAIN CURB CUT PERMIT FROM CITY OF MEMPHIS PRIOR TO ANY WORK IN RIGHT-OF-WAY. CONTRACTOR TO COORDINATE WITH CITY OF MEMPHIS AND MODIFY THIS PLAN AS NECESSARY FOR PERMITTING.

Order Plans

Revisions:	Date



**U.S. Department of Veterans Affairs**  
 MEMPHIS VAMC  
 1030 JEFFERSON AVE, MEMPHIS, TN 38104

**ARCHITECT/ENGINEERS:**  
**PROJECT LEAD**  
 Architect, Structural Engineer, Civil Engineer  
**GUIDON DESIGN**  
 905 N. CAPITOL AVE. SUITE 100 INDIANAPOLIS, IN 46204  
 317.800.6388 WWW.GUIDONDESIGN.COM  
 SUSTAINABLE ARCHITECTURE • ENGINEERING

**MEP Engineer**  
 APOGEE CONSULTING GROUP  
 1151 Kl daira Farm Rd. Suite 120 Car., NC 27511  
 Te e: 919-858-7420

**Functional Design**  
 CARL WALKER INC.  
 3211 Internet B wd., Suite 220 Frisco, T 75034  
 Te e: 469-777-5143

BID SET			
Drawing Title <b>MAINTENANCE OF TRAFFIC PLAN</b>	Project Title <b>CONSTRUCT PARKING GARAGE ON WEST LOT</b>	Project Number <b>15.1067</b>	Office of Facilities Management
Approved or Design Concept <b>FACILITY MANAGEMENT DIVISION MANAGER</b>	Location <b>MEMPHIS, TN</b>	Building Number	VA Project Number <b>614-319</b>
Date <b>11/14/2016</b>	Checked By <b>KJC</b>	Drawing Number <b>CJ104</b>	VA Logo