
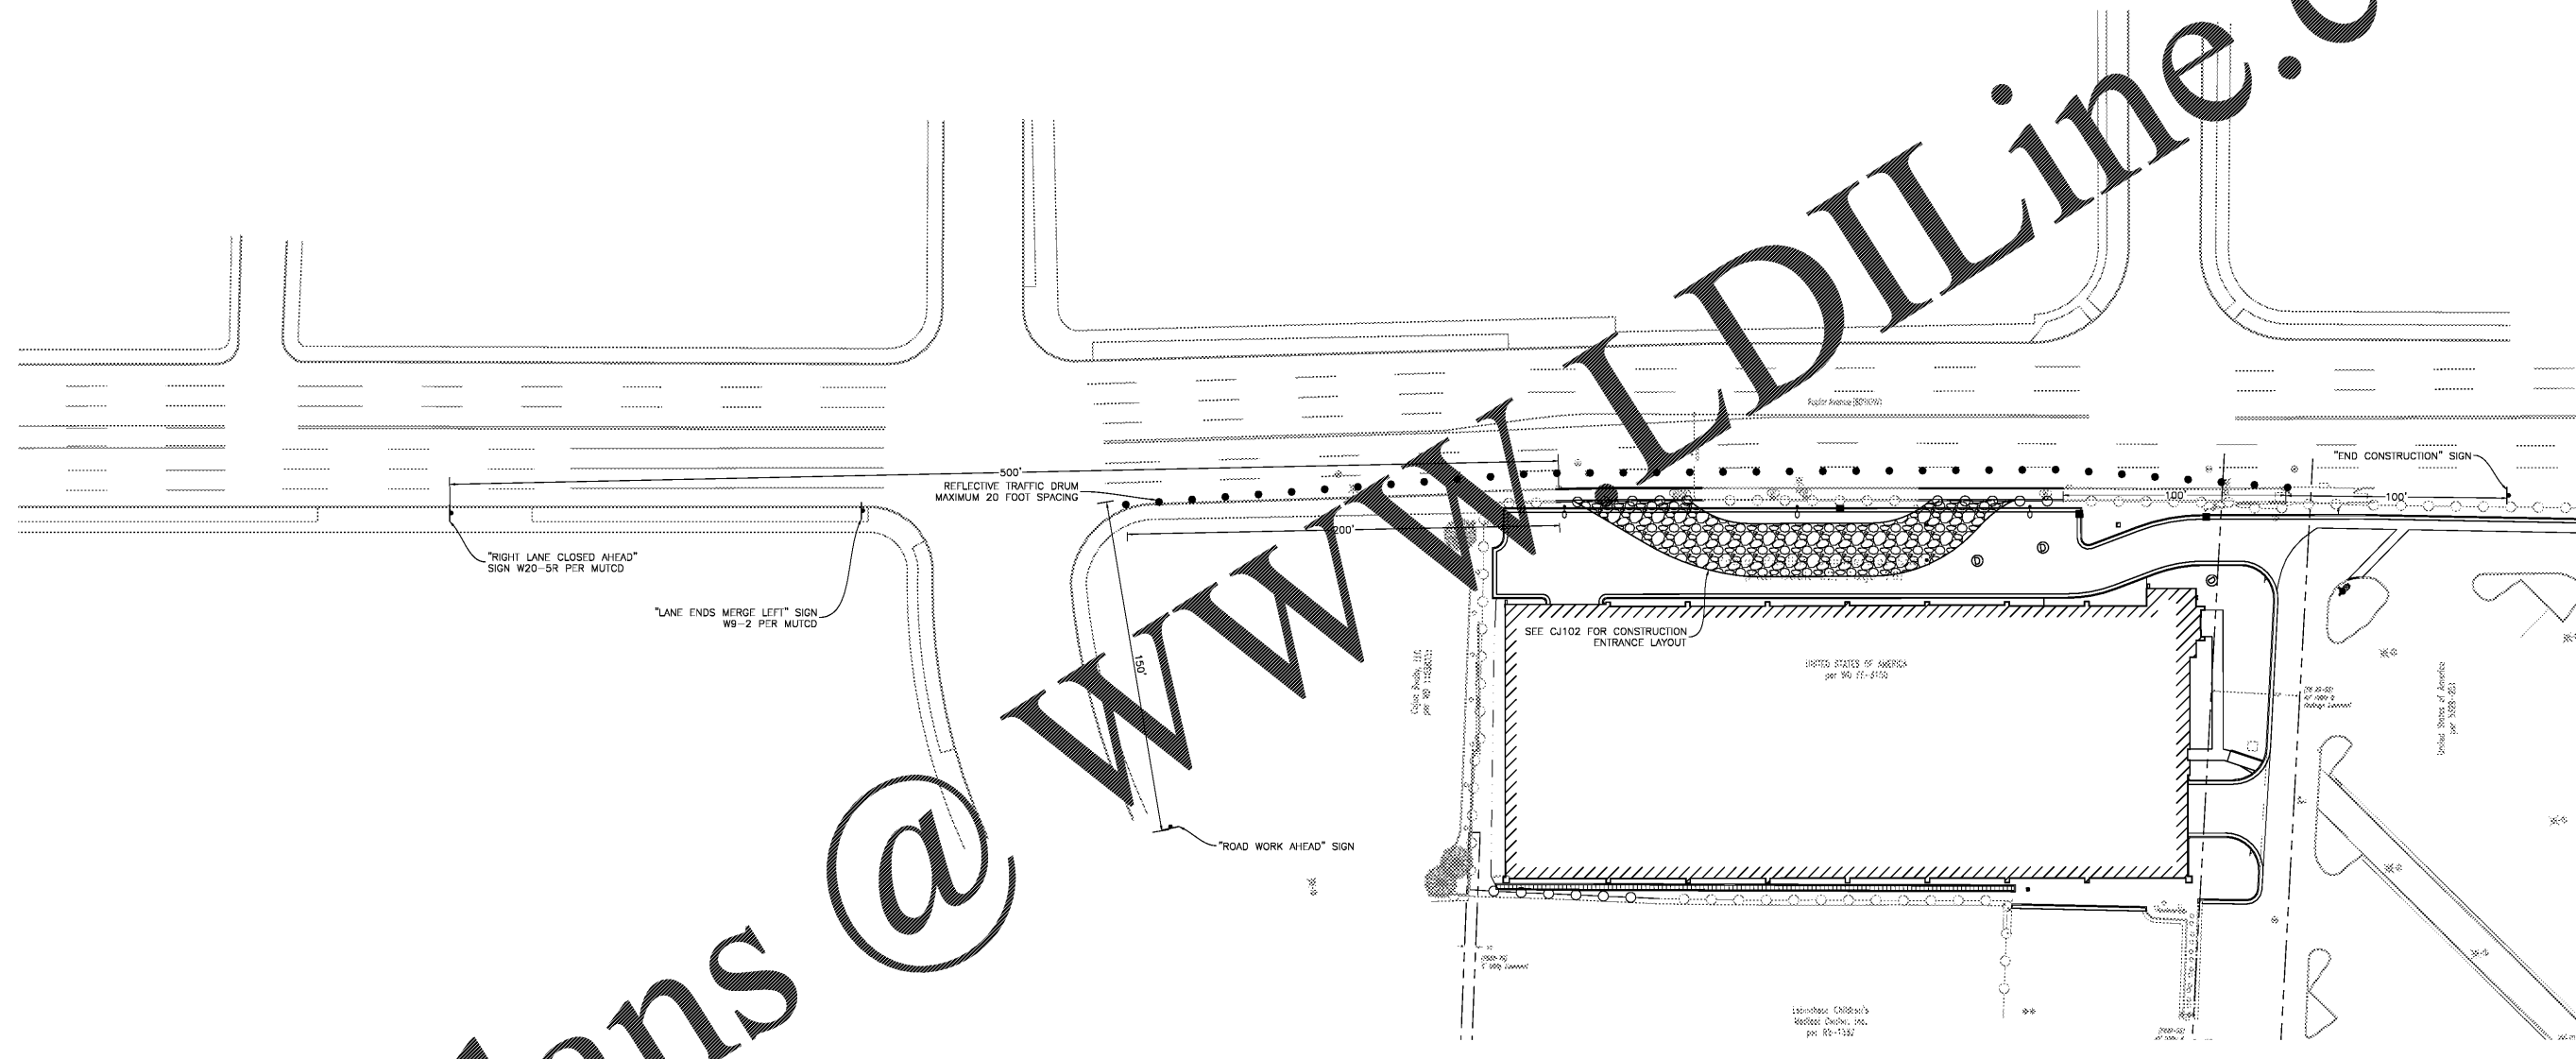


A Three inches = one foot
 B one and one half inches = one foot
 C one inch = one foot
 D three quarters inch = one foot
 E one half inch = one foot
 F three eighths inch = one foot
 G one quarter inch = one foot
 H one eighth inch = one foot

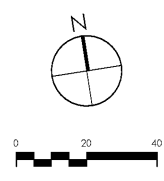

CONTRACTOR MUST PROVIDE TEMPORARY TRAFFIC CONTROL MEASURES DURING ANY AND ALL WORK WITHIN CITY OF MEMPHIS RIGHT-OF-WAY. ALL TRAFFIC CONTROL MEASURES MUST COMPLY WITH THE MANUAL ON TRAFFIC CONTROL DEVICES (MUTCD), LATEST EDITION.
 CONTRACTOR TO OBTAIN CURB CUT PERMIT FROM CITY OF MEMPHIS PRIOR TO ANY WORK IN RIGHT-OF-WAY. CONTRACTOR TO COORDINATE WITH CITY OF MEMPHIS AND MODIFY THIS PLAN AS NECESSARY FOR PERMITTING.

Order Plans @

Revisions:	Date



U.S. Department of Veterans Affairs
 MEMPHIS VAMC
 1030 JEFFERSON AVE, MEMPHIS, TN 38104




ARCHITECT/ENGINEERS:
PROJECT LEAD
 Architect, Structural Engineer, Civil Engineer
GUIDON DESIGN
 905 N. CAPITOL AVE. SUITE 100 INDIANAPOLIS, IN 46204
 317.800.6388 WWW.GUIDONDESIGN.COM
 SUSTAINABLE ARCHITECTURE + ENGINEERING

MEP Engineer
 APOGEE CONSULTING GROUP
 1151 Kl daira Farm Rd. Suite 120 Car., NC 27511
 Te e: 919-858-7420

Functional Design
 CARL WALKER INC.
 3211 Internet B vd., Suite 220 Frisco, T 75034
 Te e: 469-777-5143

BID SET			
Dra ing Title MAINTENANCE OF TRAFFIC PLAN	Project Title CONSTRUCT PARKING GARAGE ON WEST LOT	Project Number 15.1067	Office of Facilities Management
Approved or Design Concept FACILITY MANAGEMENT DIVISION MANAGER	Location MEMPHIS, TN	Building Number	VA Project Number 614-319
Date 11/14/2016	Checked By KJC	Dra n B CMB	Drawing Number CJ104

