


1 STAIR #1 PRECAST ELEVATION  
SCALE: 1/8" = 1'-0"

2 STAIR #1 PRECAST ELEVATION  
SCALE: 1/8" = 1'-0"


3 STAIR #1 PRECAST ELEVATION  
SCALE: 1/8" = 1'-0"

4 STAIR #1 PRECAST ELEVATION  
SCALE: 1/8" = 1'-0"


5 STAIR #1 PRECAST ELEVATION  
SCALE: 1/8" = 1'-0"

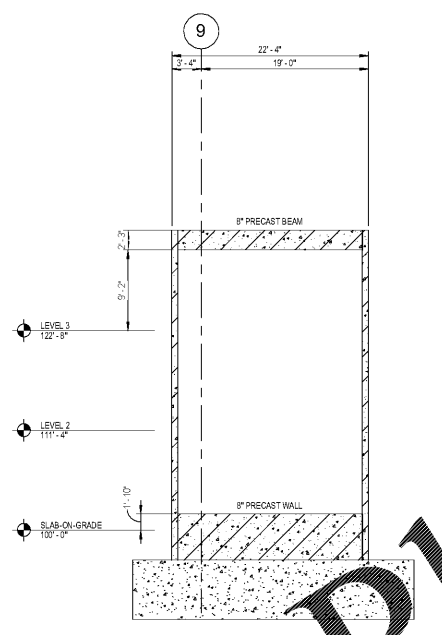


6 STAIR #1 PRECAST ELEVATION  
SCALE: 1/8" = 1'-0"

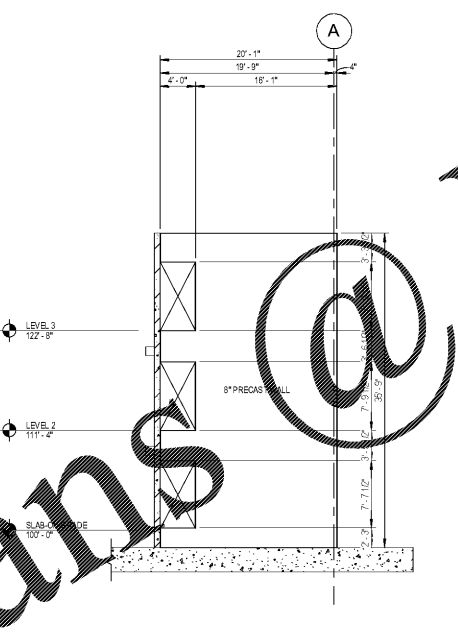

7 STAIR #2 PRECAST ELEVATION  
SCALE: 1/8" = 1'-0"

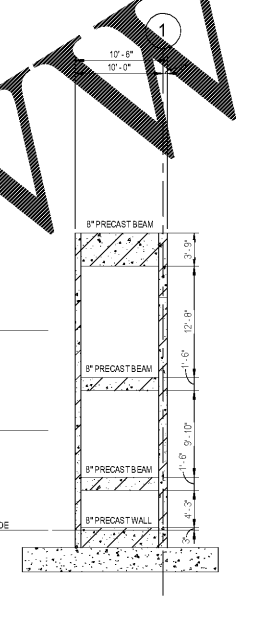

8 STAIR #2 PRECAST ELEVATION  
SCALE: 1/8" = 1'-0"

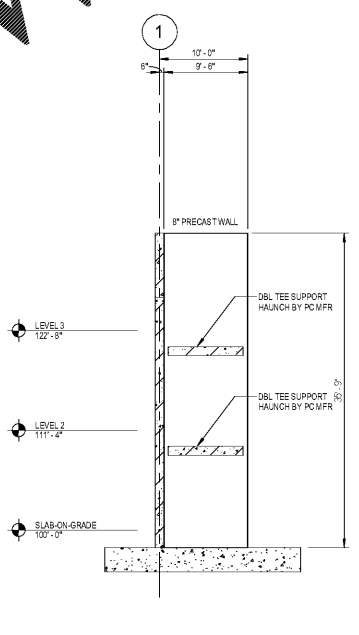

9 STAIR #2 PRECAST ELEVATION  
SCALE: 1/8" = 1'-0"

Order Plans @

Revisions:	Date

**VA** U.S. Department of Veterans Affairs  
MEMPHIS VAMC  
1030 JEFFERSON AVE, MEMPHIS, TN 38104

Professional Engineer Seal for Mark A. Vandenberg, Registered Professional Engineer, State of Indiana, No. 10809552.

**ARCHITECT/ENGINEERS:**  
PROJECT LEAD Architect, Structural Engineer, Civil Engineer  
**GUIDON DESIGN**  
SUSTAINABLE ARCHITECTURE + ENGINEERING  
MEP Engineer APOGEE CONSULTING GROUP  
Functional Design CARL WALKER INC.  
1151 Kildaire Farm Rd., Suite 120, Cary, NC 27511  
3211 Internet Blvd., Suite 220, Frisco, TX 75034  
Tel: 919-858-7420 Tel: 469-777-5143

BID SET			
Drawing Title PRECAST ELEVATIONS	Project Title CONSTRUCT PARKING GARAGE ON WEST LOT	Project Number 15.1067	OFFICE OF FACILITIES MANAGEMENT
Approved for Design Concept: FACILITY MANAGEMENT DIVISION MANAGER	Location MEMPHIS, TN	Building Number	VA Project Number 614-319
Date 11/14/2016	Checked By: MAV	Drawn By: WJT	Drawing Number <b>SF203</b>
U.S. Department of Veterans Affairs			