
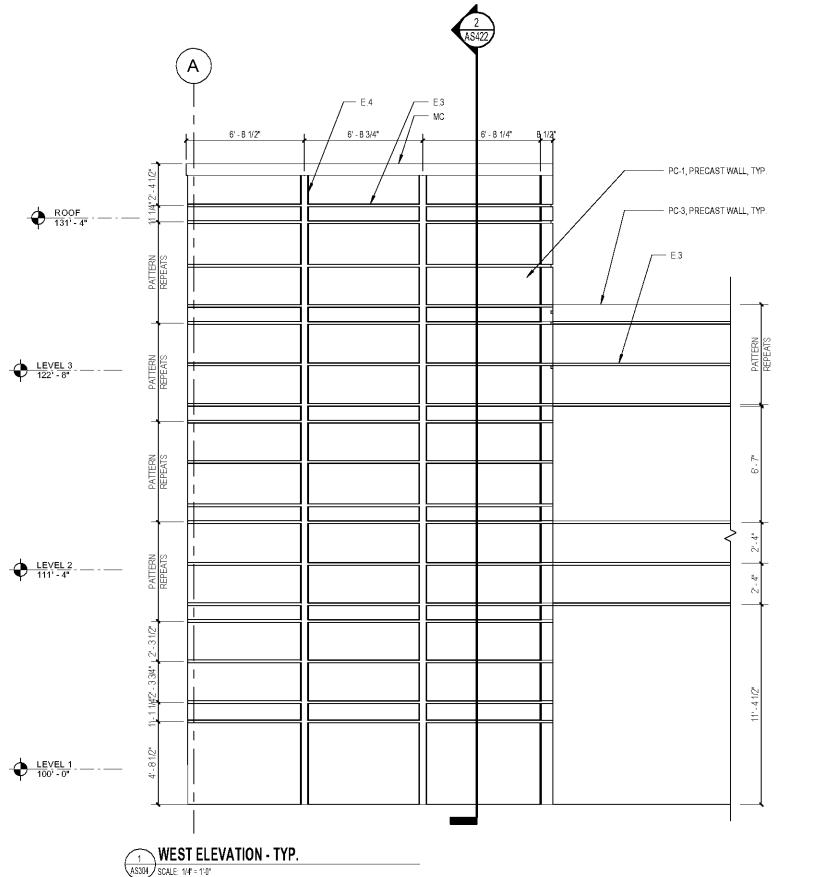
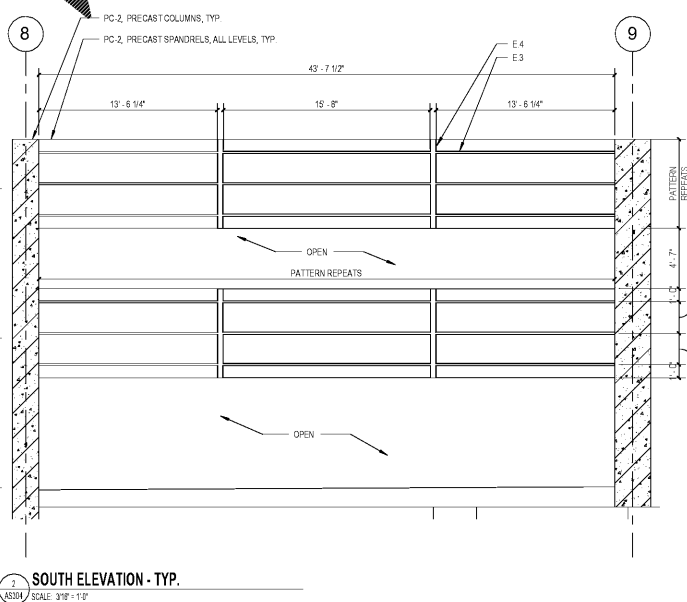
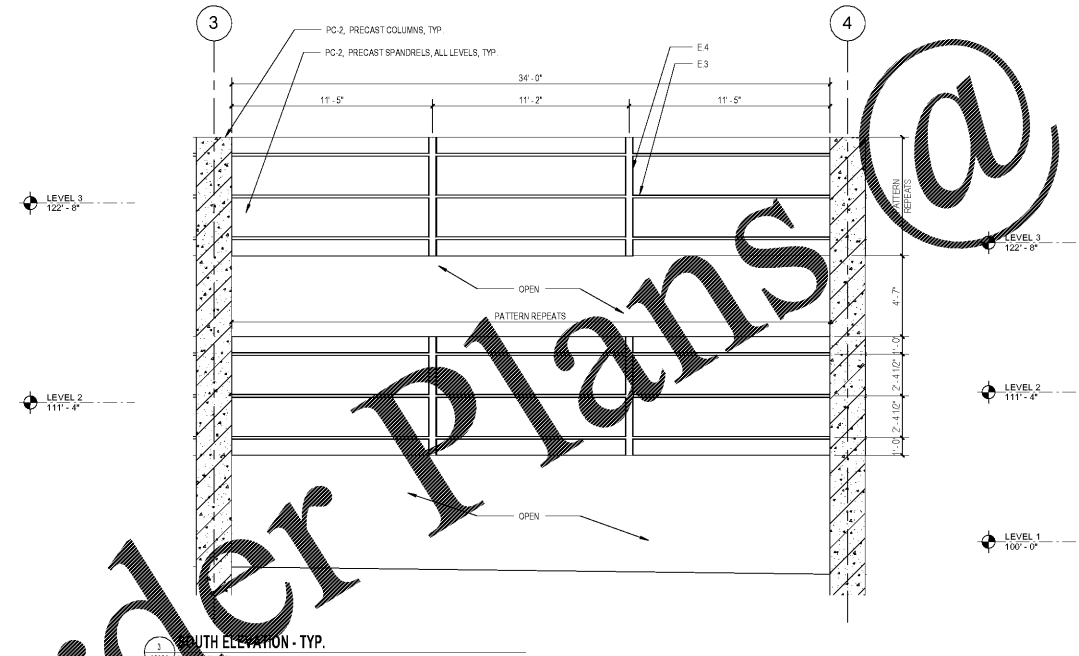


SPECIFIC ELEVATION NOTES	
NOTE	DESCRIPTION
E.1	REFER TO CIVIL DRAWINGS FOR FINAL SLOPE OF GRADE.
E.2	BOLLARDS, RE. SHEET AP101 FOR MORE INFORMATION.
E.3	1 1/2 PRECAST CONCRETE REVEAL, TYP. REF DETAL 7A5311
E.4	5 1/2 PRECAST CONCRETE REVEAL, TYP. REF DETAL 7A5311

EXTERIOR FINISH LEGEND	
CODE	DESCRIPTION
⊕	ALUMINUM CURTAIN WALL / STOREFRONT, RE. AS312
CW	POURED IN PLACE CONCRETE RETAINING WALL SMOOTH FORM FINISH
MC	METAL COPING, COLOR TO MATCH PC-1

EXTERIOR FINISH LEGEND	
CODE	DESCRIPTION
NOTE ALL FINISHES TO BE PC-1 UNLESS NOTED OTHERWISE	
PC-1	PRECAST CONCRETE - STAIN, COLOR WHITE RE. SCHEDULE FOR FINISHES SPEC SECTION
PC-2	PRECAST CONCRETE - STAIN, COLOR LIGHT BEIGE RE. SCHEDULE FOR FINISHES SPEC SECTION
PC-3	PRECAST CONCRETE - STAIN, COLOR BLUE RE. SCHEDULE FOR FINISHES SPEC SECTION

GLAZING GENERAL NOTES	
1.	ALL GLAZING IS TYPE "C" UNLESS NOTED BELOW.
2.	TEMPER ALL GLAZING WITHIN 60 INCHES OF FINISH FLOOR AND WITHIN 24 INCHES HORIZONTALLY OF DOOR.
3.	TEMPER ALL GLAZING THAT OCCURS ADJACENT TO STAIRWAYS, LANDINGS, ETC. WITHIN 36 INCHES HORIZONTALLY OF A WALKING SURFACE. WHEN EXPOSED SURFACE OF THE GLASS IS LESS THAN 60 INCHES ABOVE THE PLANE OF THE WALKING SURFACE.
4.	TEMPER ALL GLAZING THAT OCCURS ADJACENT TO STAIRWAYS, LANDINGS, ETC. WITHIN 60 INCHES HORIZONTALLY OF THE BOTTOM TREAD OF A STAIR OR WALKING SURFACE. THE EXPOSED SURFACE OF THE GLASS IS LESS THAN 80 INCHES ABOVE THE TREAD.
5.	TEMPER ALL GLAZING WITHIN DOORS.
6.	TEMPER PANE IF THE AREA IS GREATER THAN 9 SF.
7.	"S" SYMBOLS REFER TO FINISHES AND PANEL FINISHES.

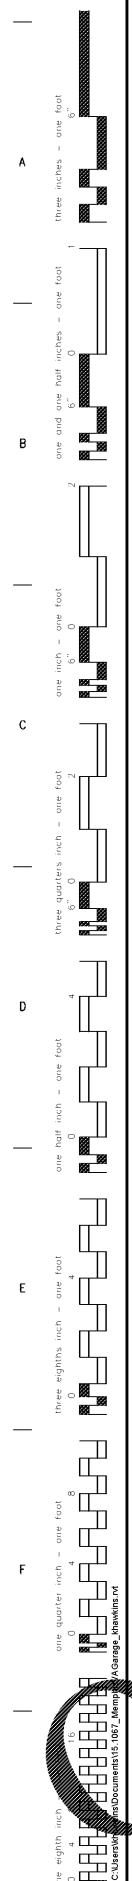

Order Plans @

Revisions: _____ Date _____

MEMPHIS VAM
1030 JEFFERSON AVE, MEMPHIS, TN 38104

ARCHITECT/ENGINEERS:
PROJECT LEAD
Architect, Structural Engineer, Civil Engineer
GUIDON DESIGN

505 N. CAPITOL AVE. SUITE 100 INDIANAPOLIS, IN 46204
317.860.6398 WWW.GUIDONDESIGN.COM
SUSTAINABLE ARCHITECTURE + ENGINEERING

MEP Engineer
APOGEE CONSULTING GROUP
1151 Kildaire Farm Rd. Suite 120 Cary, NC 27511
Tel: 919-858-7420

Functional Design
CARL WALKER INC.
3211 Internet Blvd., Suite 220 Frisco, TX 75034
Tel: 469-777-5143

Drawing Title ENLARGED BUILDING ELEVATIONS	Project Title CONSTRUCT PARKING GARAGE ON WEST LOT	Project Number 15.1067	OFFICE OF FACILITIES MANAGEMENT
	Location MEMPHIS, TN	Building Number	
Approved for Design Concept: FACILITY MANAGEMENT DIVISION MANAGER	Date 11/14/2016	Checked By: Checker	Drawn By: Author
		Drawing Number AS304	VA U.S. Department of Veterans Affairs