




A1 TYP. ON CALL SUITE ENLARGED PLAN
SCALE: 1/2" = 1'-0"

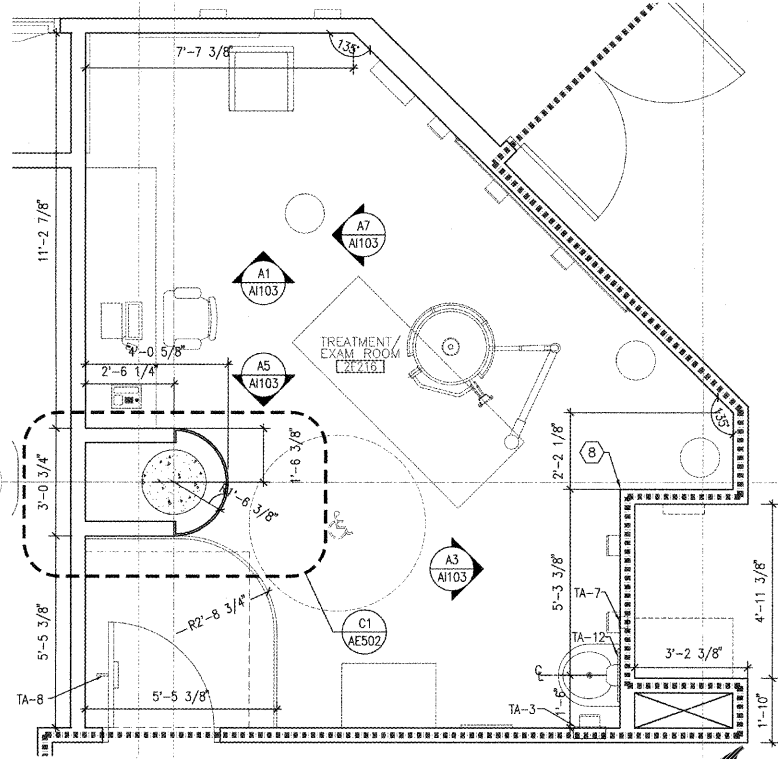


B5 TYP. TREATMENT ROOM ENLARGED PLAN
SCALE: 1/2" = 1'-0"

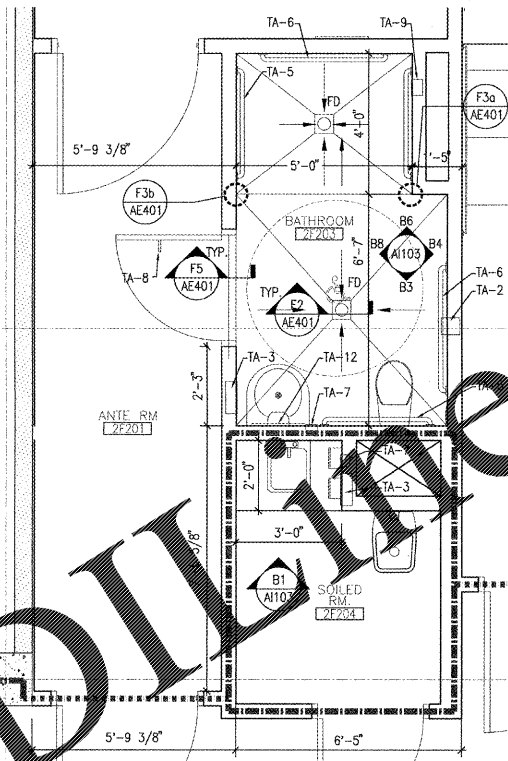


B8 TYP. BATHROOM / ANTEROOM / SOILED RM. ENLARGED PLAN
SCALE: 1/2" = 1'-0"

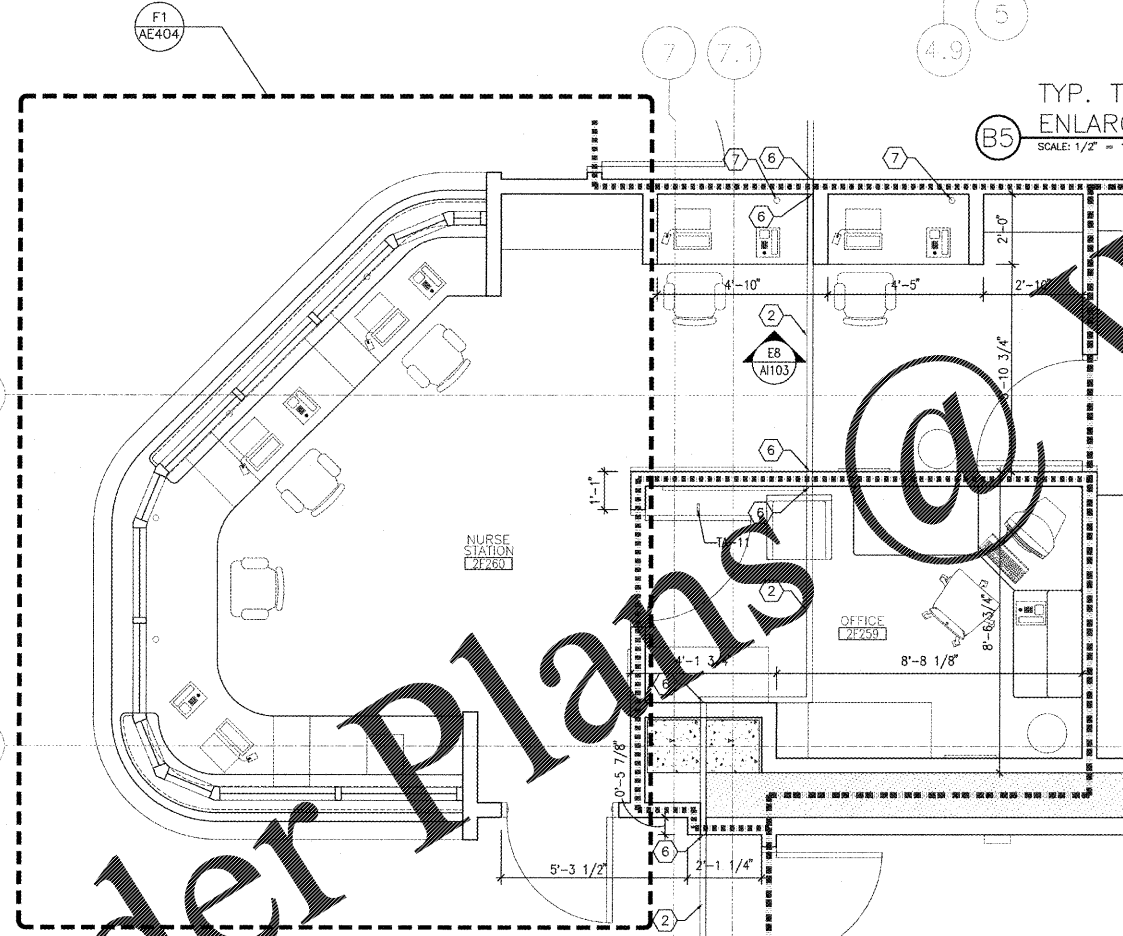

F1 NURSE STATION ENLARGED PLAN
SCALE: 1/2" = 1'-0"

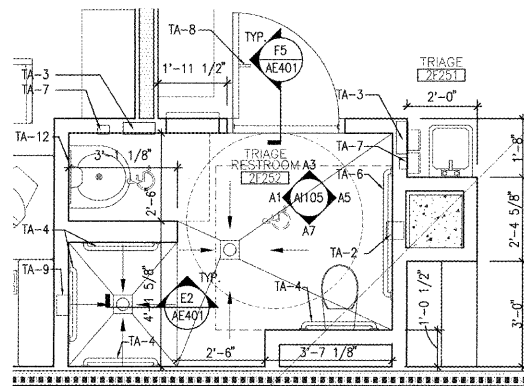

F6 TYP. TRIAGE RESTROOM ENLARGED PLAN
SCALE: 1/2" = 1'-0"

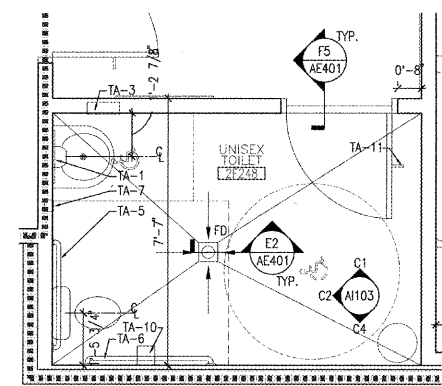


F8 UNISEX TOILET AT LOUNGE RM. "F" WING ENLARGED PLAN
SCALE: 1/2" = 1'-0"

- GENERAL SHEET NOTES**
- REFER TO SHEET AE401 FOR TOILET ACCESSORY SCHEDULE.
 - ALL MANUFACTURES LISTED ARE FOR BASIS OF DESIGN ONLY.
 - SEE SHEETS AF101 AND AF102 FOR CORRIDOR CORNER GUARDS.
- SHEET KEYNOTES**
- LOW WALL BELOW COUNTERTOP, TYP.
 - NEW FLOOR EXPANSION JOINT CAP-SEE D6/AE502.
 - SOLID SURFACE COUNTERTOP.
 - RESIN VERTICAL PANEL WITH ALUM. FRAME.
 - BRACKET BELOW.
 - NEW WALL EXP. JOINT CAP-SEE D6/AE502.
 - 2" DIAMETER GROMMET-TYP.
 - RECESSED CORNER GUARD, REFER TO FIN. SCHEDULE.


COORDINATION DRAWINGS
SEE COVER SHEET FOR COORDINATION NOTES.

- SYMBOLS LEGEND**
- EXISTING WALL, DOOR, WINDOW, MILLWORK, FIXTURE OR OTHER FIXTURE OR ASSEMBLY TO BE REMOVED.
 - EXISTING WALL, DOOR, WINDOW, MILLWORK, FIXTURE OR OTHER FIXTURE OR ASSEMBLY TO REMAIN.
 - NEW WALL
 - SMOKE TIGHT WALL
 - 2-HOUR FIRE/ SMOKE RATED WALL
 - 1 HOUR FIRE RATED WALL
 - 1 HOUR SMOKE BARRIER WALL
 - PROJECT LIMITS OF WORK
 - NO PIPING OR DUCTWORK SHALL BE ROUTED THROUGH ELECTRICAL AND/OR DATA ROOMS.
 - EXISTING CONCRETE COLUMN

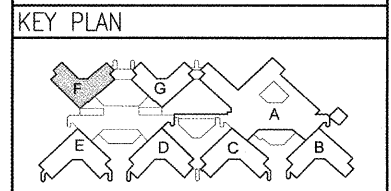

REVISION	REVISION DESCRIPTION	DATE

Department of Veterans Affairs
Charlie Norwood
 VA Medical Center
 1 Freedom Way
 Augusta, Ga. 30904

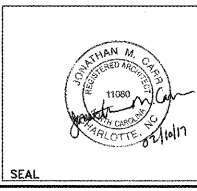

Architect/Engineer Address
Harrell, Saltrick & Hopper
 Design & Management Solutions for the Built Environment
 2016 TORNEY POINT DRIVE CHARLOTTE, NC 28227
 WWW.HSHPC.COM
 P 704.814.1320 F 704.321.0433
 COPYRIGHT © 2012 HARRELL, SALTRICK & HOPPER, PC
 HSH PROJECT # 12015

Recommended Approvals:

1. MEDICAL CENTER DIRECTOR	6. OPERATIONS SERVICE LINE MANAGER
2. ASSISTANT DIRECTOR	7. INFECTION CONTROL MANAGER
3. CHIEF OF STAFF	8. SAFETY MANAGER
4. ASSOC. DIRECTOR	9. GENERAL ENGINEER
5. SERVICE LINE MGRS.	10. COR

Drawing Title
TYPICAL ENLARGED PLANS
 100% CONSTRUCTION DOCUMENTS
 FULLY SPRINKLERED

Project Title
RENOVATE MENTAL HEALTH UNITS
 Drawn
 BWS III
 Building Number
 AutoCAD File Name
 Checked
 Reviewed
 Const. Contract No.

Date
 February 10, 2017
 Project Number
 509-12-104
 DRAWING No.
AE402

